


PARCEL	INSTRUMENT	DATE	GRANTOR	GRANTEE	RECORDED ADDISON	REMARKS
✓ A,B,C,D	W.D.O.E.	10-1-46	EDWARD & FLORENCE ABAIR	ST. OF VT.	BOOK 29	PAGE 238-240 10-19-46
✓ A'	W.D.O.E.	10-1-46	A.B. WILLMARTH	" " "	29	237-238 10-19-46
✓ A ²	W.D.O.E.	10-1-46	ALICE H. WOODCOCK	" " "	29	254-255 10-19-46
A ³	W.D.O.E.	12-19-46	ANNA WALDRON & CLAYTON HEATH	" " "	29	279 1-3-47

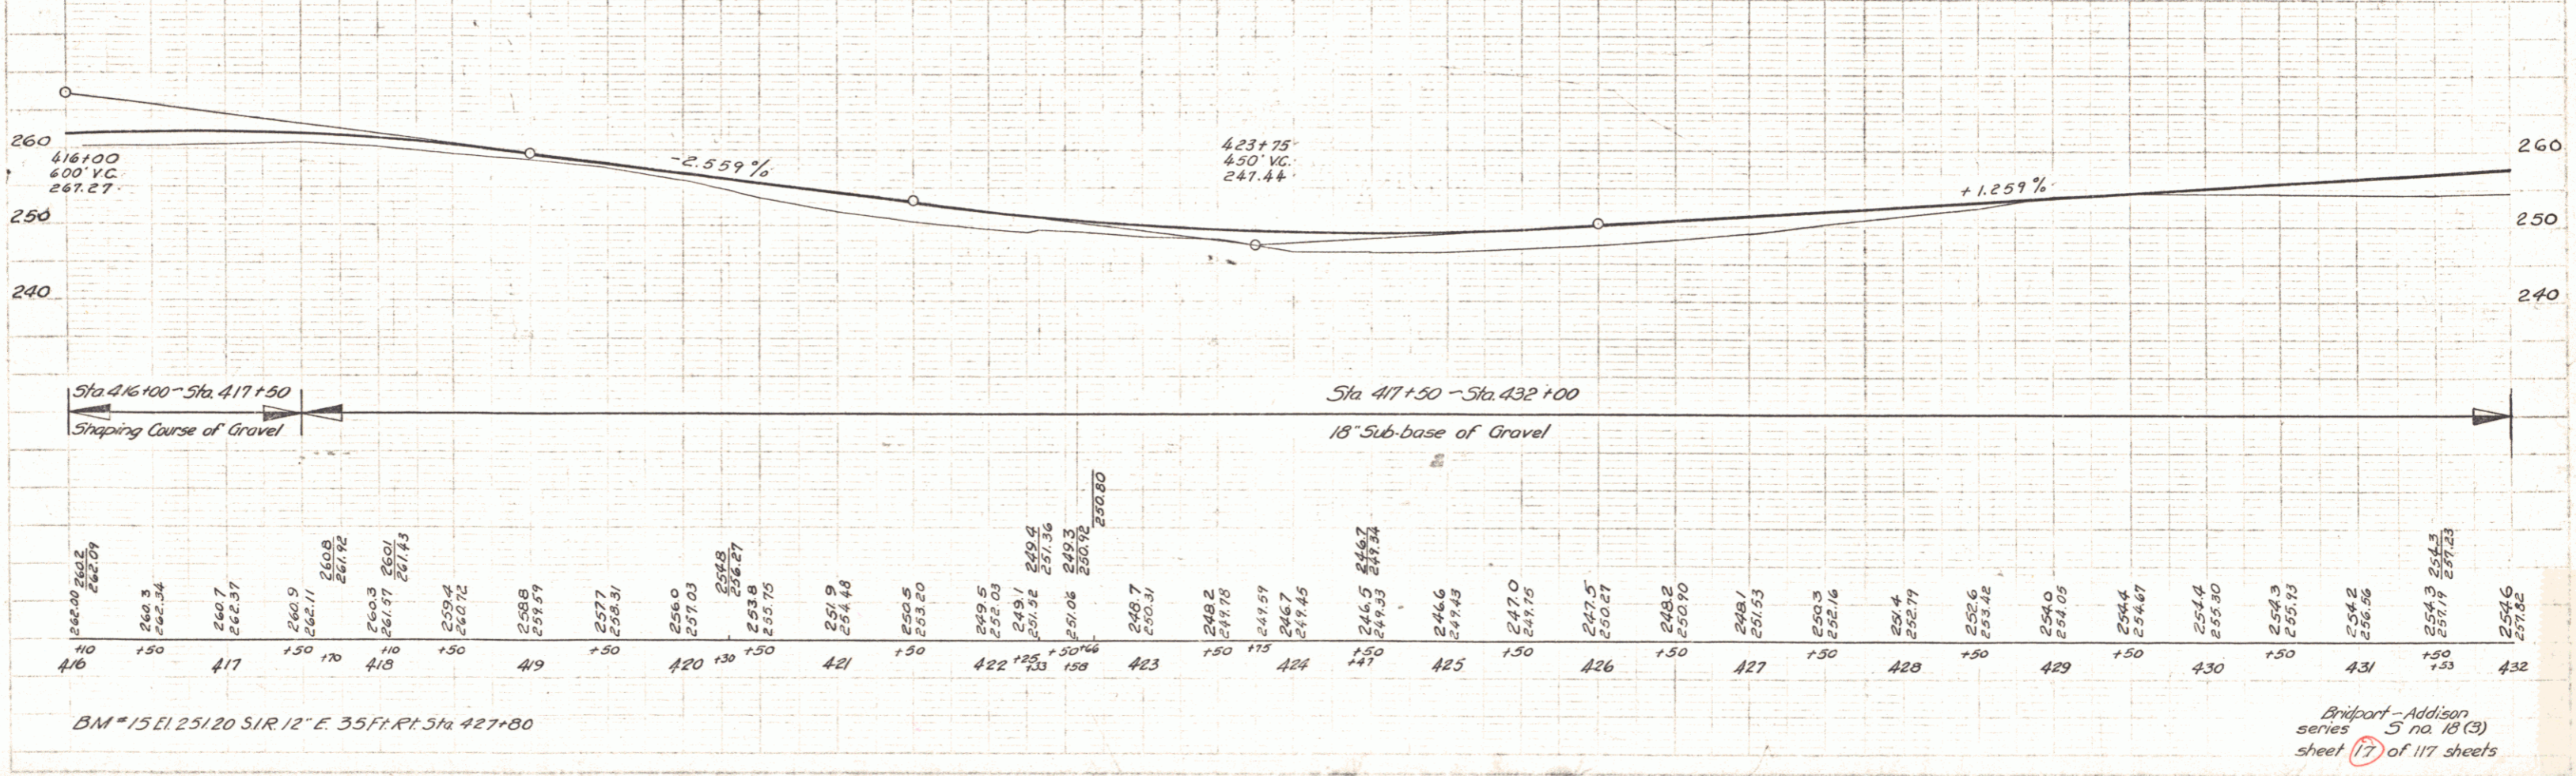

BM #15 El. 251.20 S12° E. 35 Ft. Pt. Sta 427+80

Bridport-Addison series 5 no. 18 (3) sheet 17 of 117 sheets