


| PARCEL | INSTRUMENT | DATE | GRANTOR | GRANTEE | RECORDED | REMARKS | |
|--------|------------|---------|----------------------------|------------|----------|---------|----------|
| | | | | | ADDITION | | |
| | | | | | BOOK | PAGE | |
| | | | | | DATE | | |
| ✓ A' | W.D.O.E. | 10-1-46 | LESLIE F. & DOROTHY E. GUY | ST. OF VT. | 29 | 256-257 | 10-19-46 |

518(3) 1946 19 117

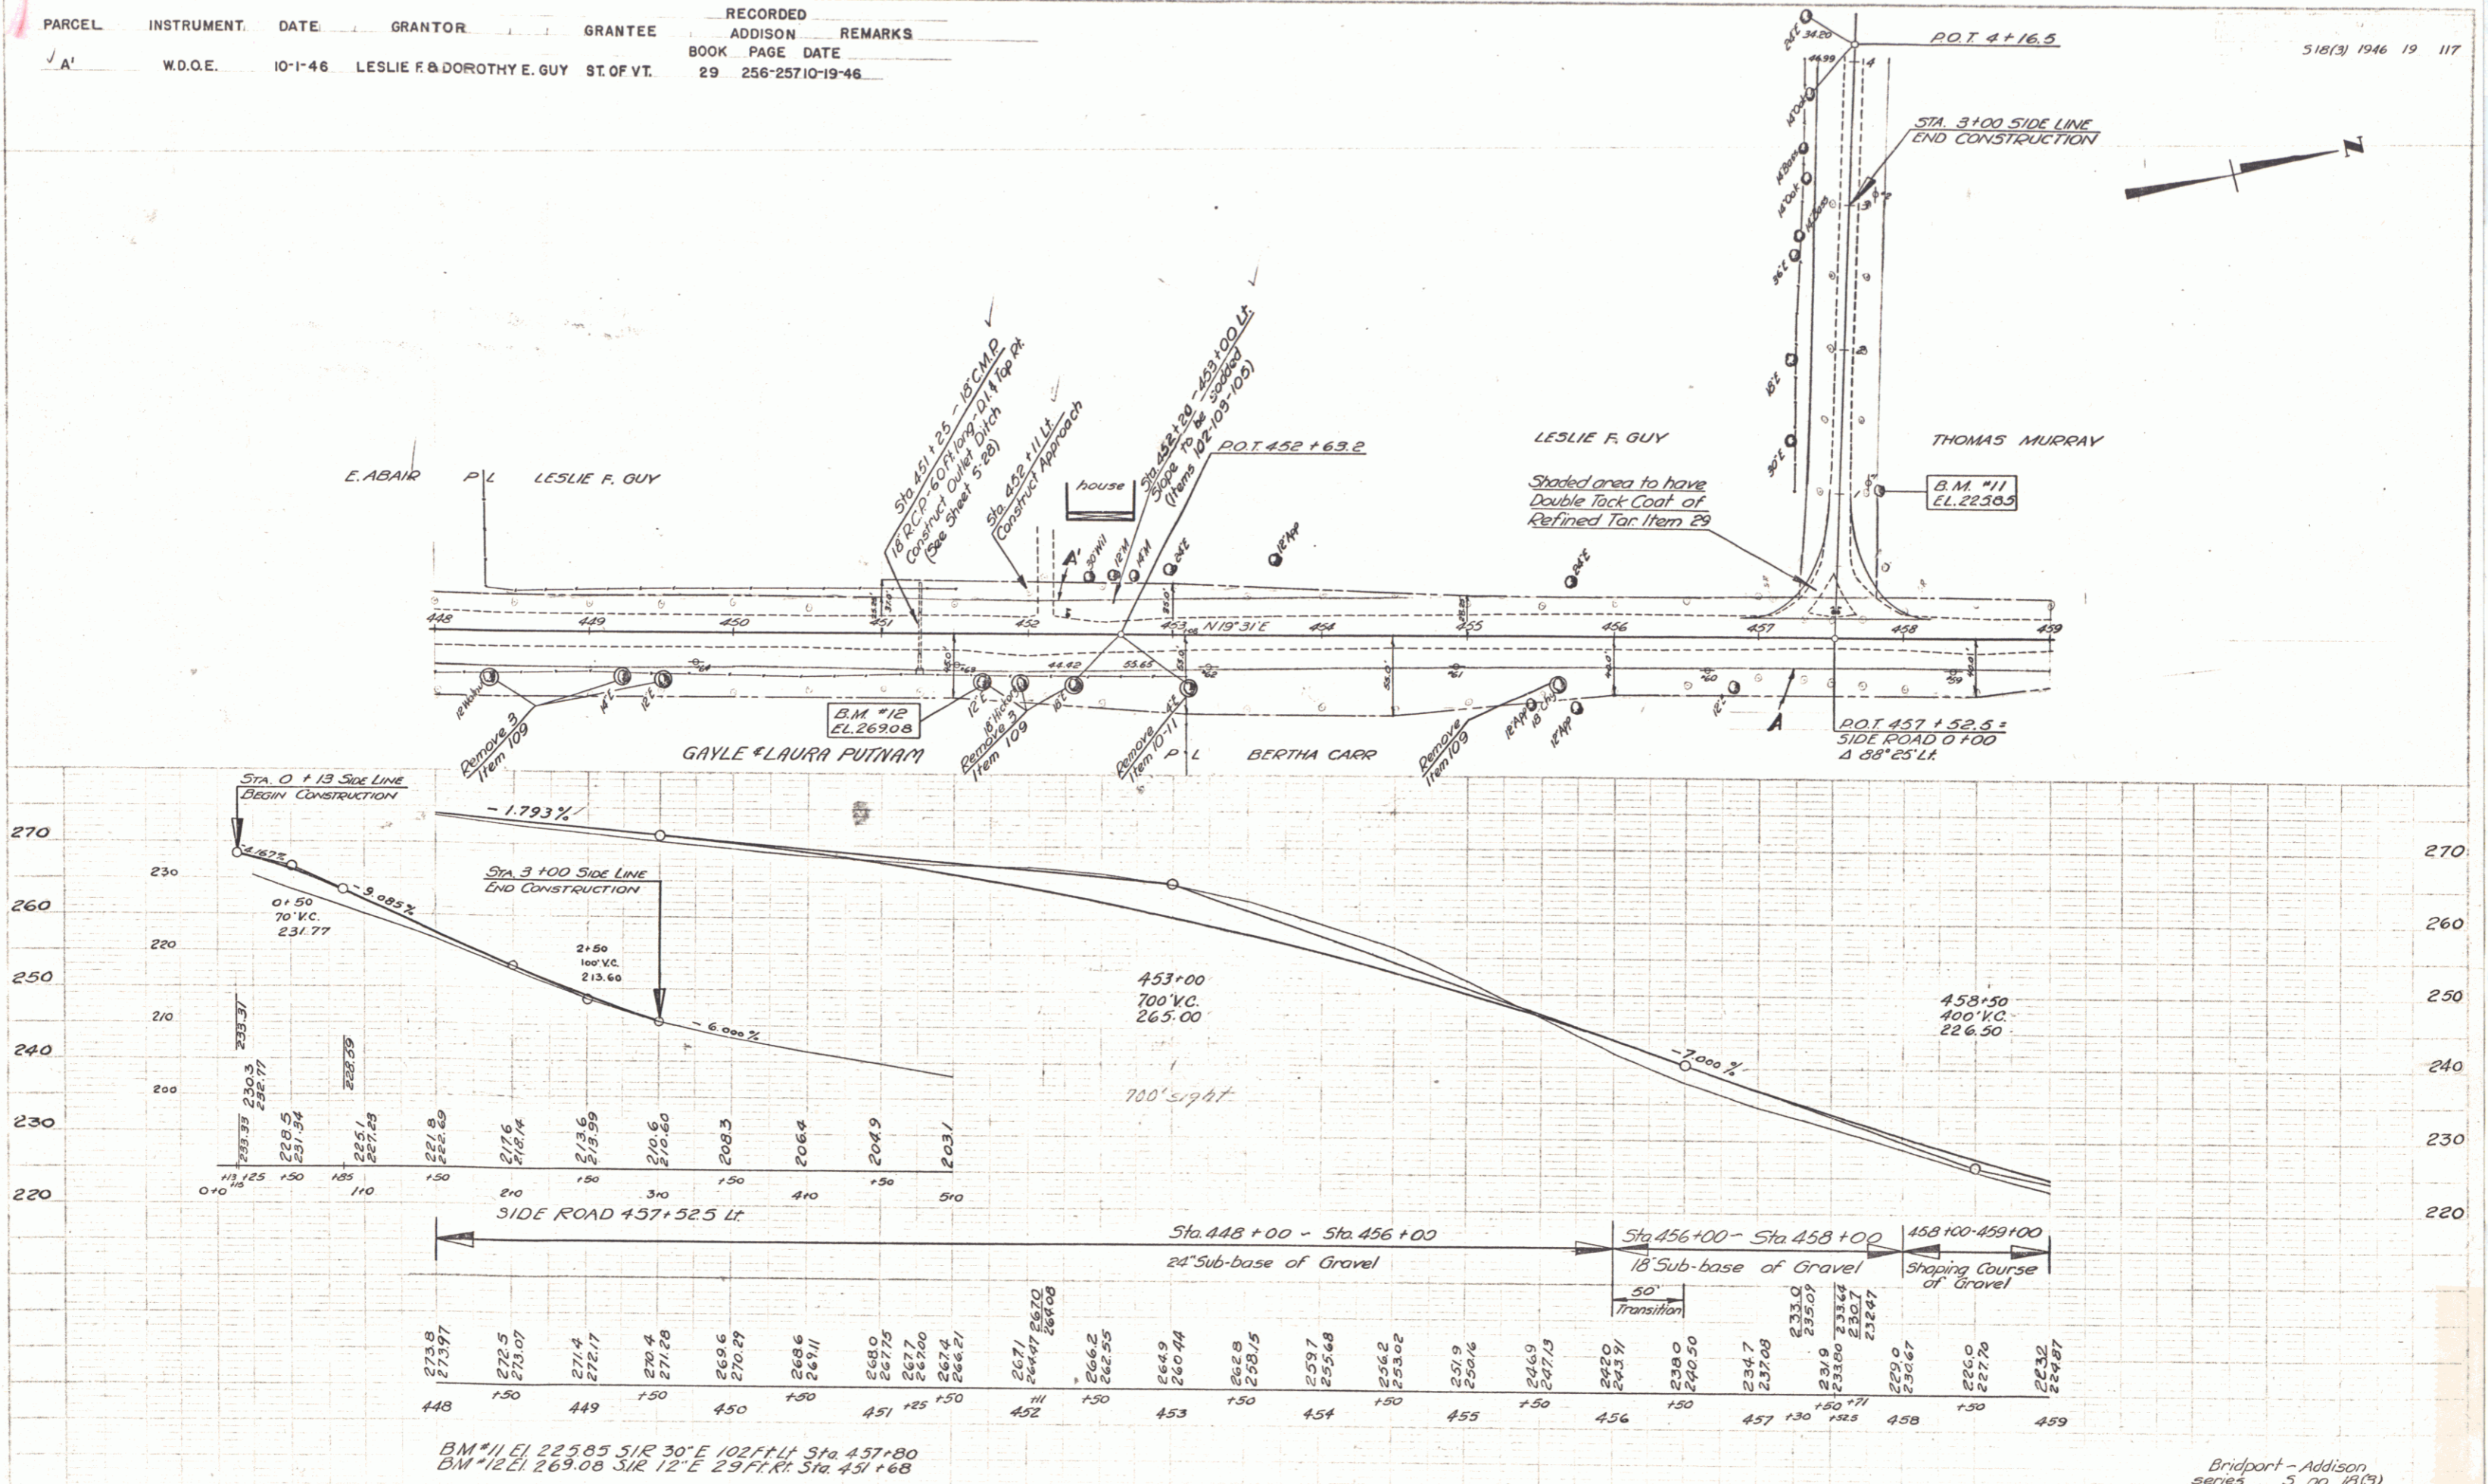

B.M. #11 EL. 225.85 S1R 30° E 102 FT. Lt. Sta. 457+80
 B.M. #12 EL. 269.08 S1R 12° E 29 FT. Rt. Sta. 451+68

Bridport - Addison
 series 5 no. 15(3)
 sheet 19 of 117 sheets