


PARCEL	INSTRUMENT	DATE	GRANTOR	GRANTEE	RECORDED	REMARKS
✓ A	W.D.O.E.	10-1-46	GRACE MCAULEY	ST. OF VT.	BOOK 29	ADDITION 255-256 10-19-46

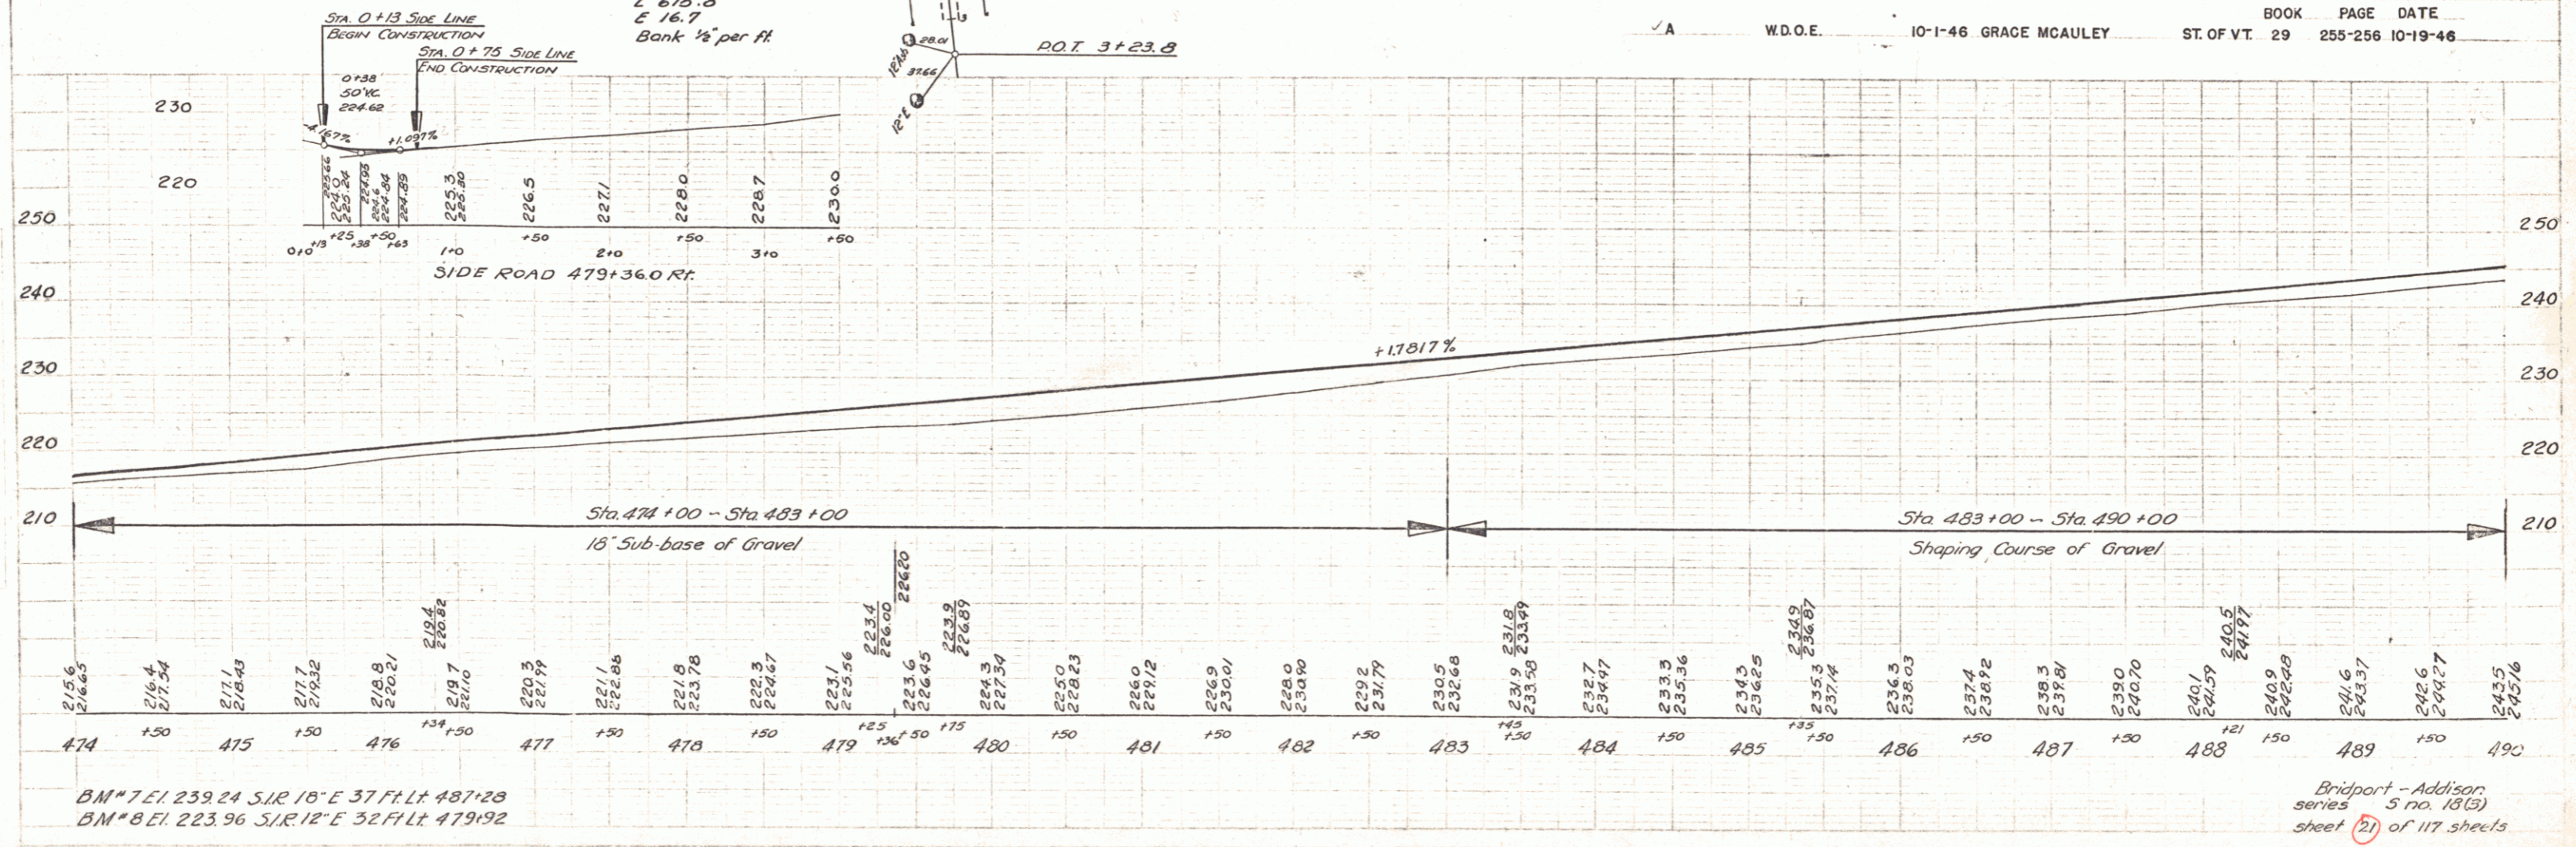

BM #7 EL. 239.24 S.I.R. 12° E 37' PL Lt. 487+28
 BM #8 EL. 223.96 S.I.R. 12° E 32' PL Lt. 479+92

Bridport - Addison
 series 5 no. 13(3)
 sheet 21 of 117 sheets