


PARCEL	INSTRUMENT	DATE	GRANTOR	GRANTEE	RECORDED HARDWICK BOOK PAGE	DATE	REMARKS
C, D	W D O E	9-12-42	RENE & DELIA GUILLET	ST OF VT	40 415-16	9-18-42	
A	W D O E	10-8-42	THOMAS LABEL GREEN	ST OF VT	40 440	12-10-42	
B	W D O E	10-12-42	GEO. & OLIVETTE GUILLET	ST OF VT	40 413	1-2-18-42	PERMIT

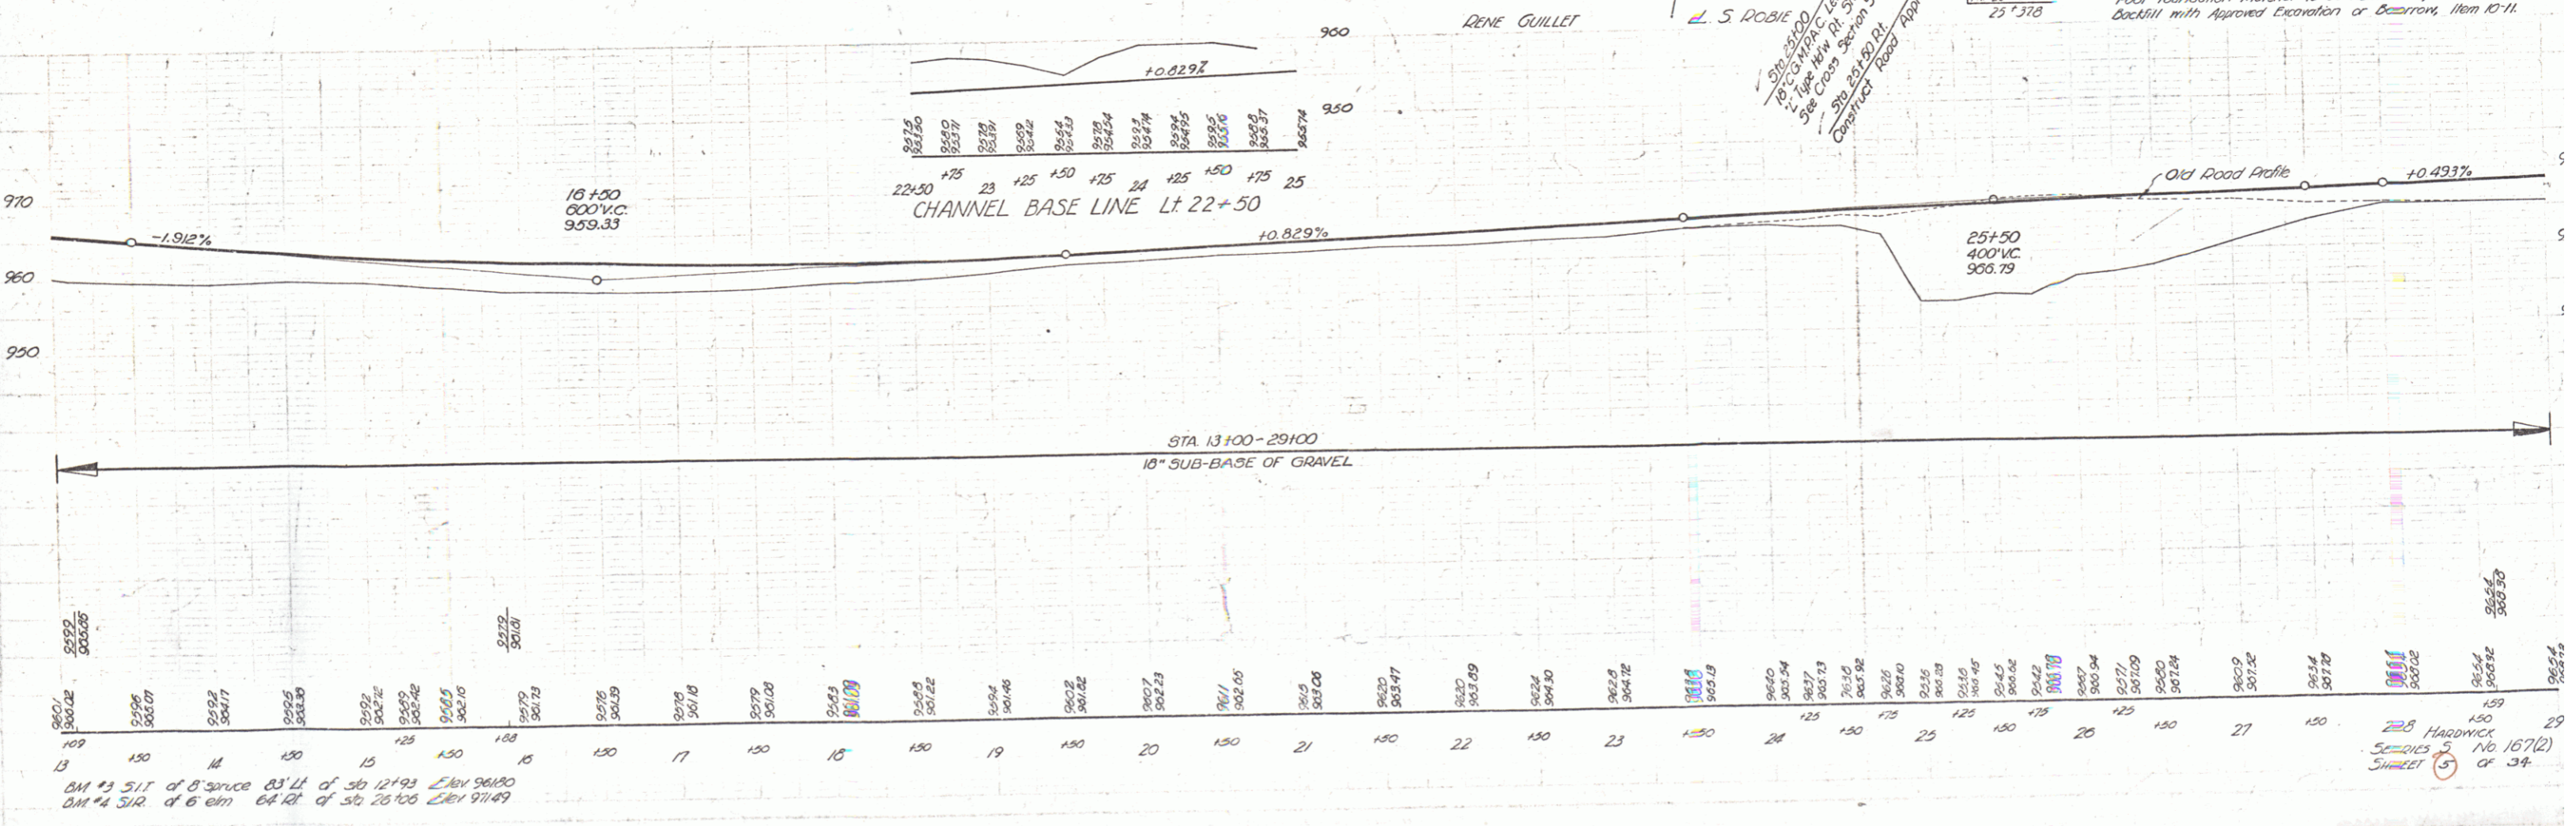

BM #3 S.I.T. of 0.30m 83' Lt. of Sta 12+93 Elev 961.80
 BM #4 S.I.T. of 6' elm 64' Lt. of Sta 25+00 Elev 971.49