


PARCEL	#30	#31	#32	#33	#34
INSTRUMENT	W.D.O.E.	EASEMENT	W.D.	W.D.O.E.	G.C.D.
DATE	6-29-50	6-29-50	6-29-50	6-30-50	6-29-50
GRANTOR	LAURA BOARDMAN BASILE BOARDMAN		JOSEPH A. ROSABELLE BROCHU	ARTHUR F. & BERTHA FONTAINE	W.G. & ELVIE McDONALD
GRANTEE	ST. OF VT.	ST. OF VT.	ST. OF VT.	ST. OF VT.	ST. OF VT.
RECORDED BOOK	GREENSBORO U	GREENSBORO U	GREENSBORO U	GREENSBORO U	GREENSBORO U
PAGE	117	118	119	121	125
DATE	7-26-50	7-26-50	7-26-50	7-26-50	7-26-50
REMARKS					

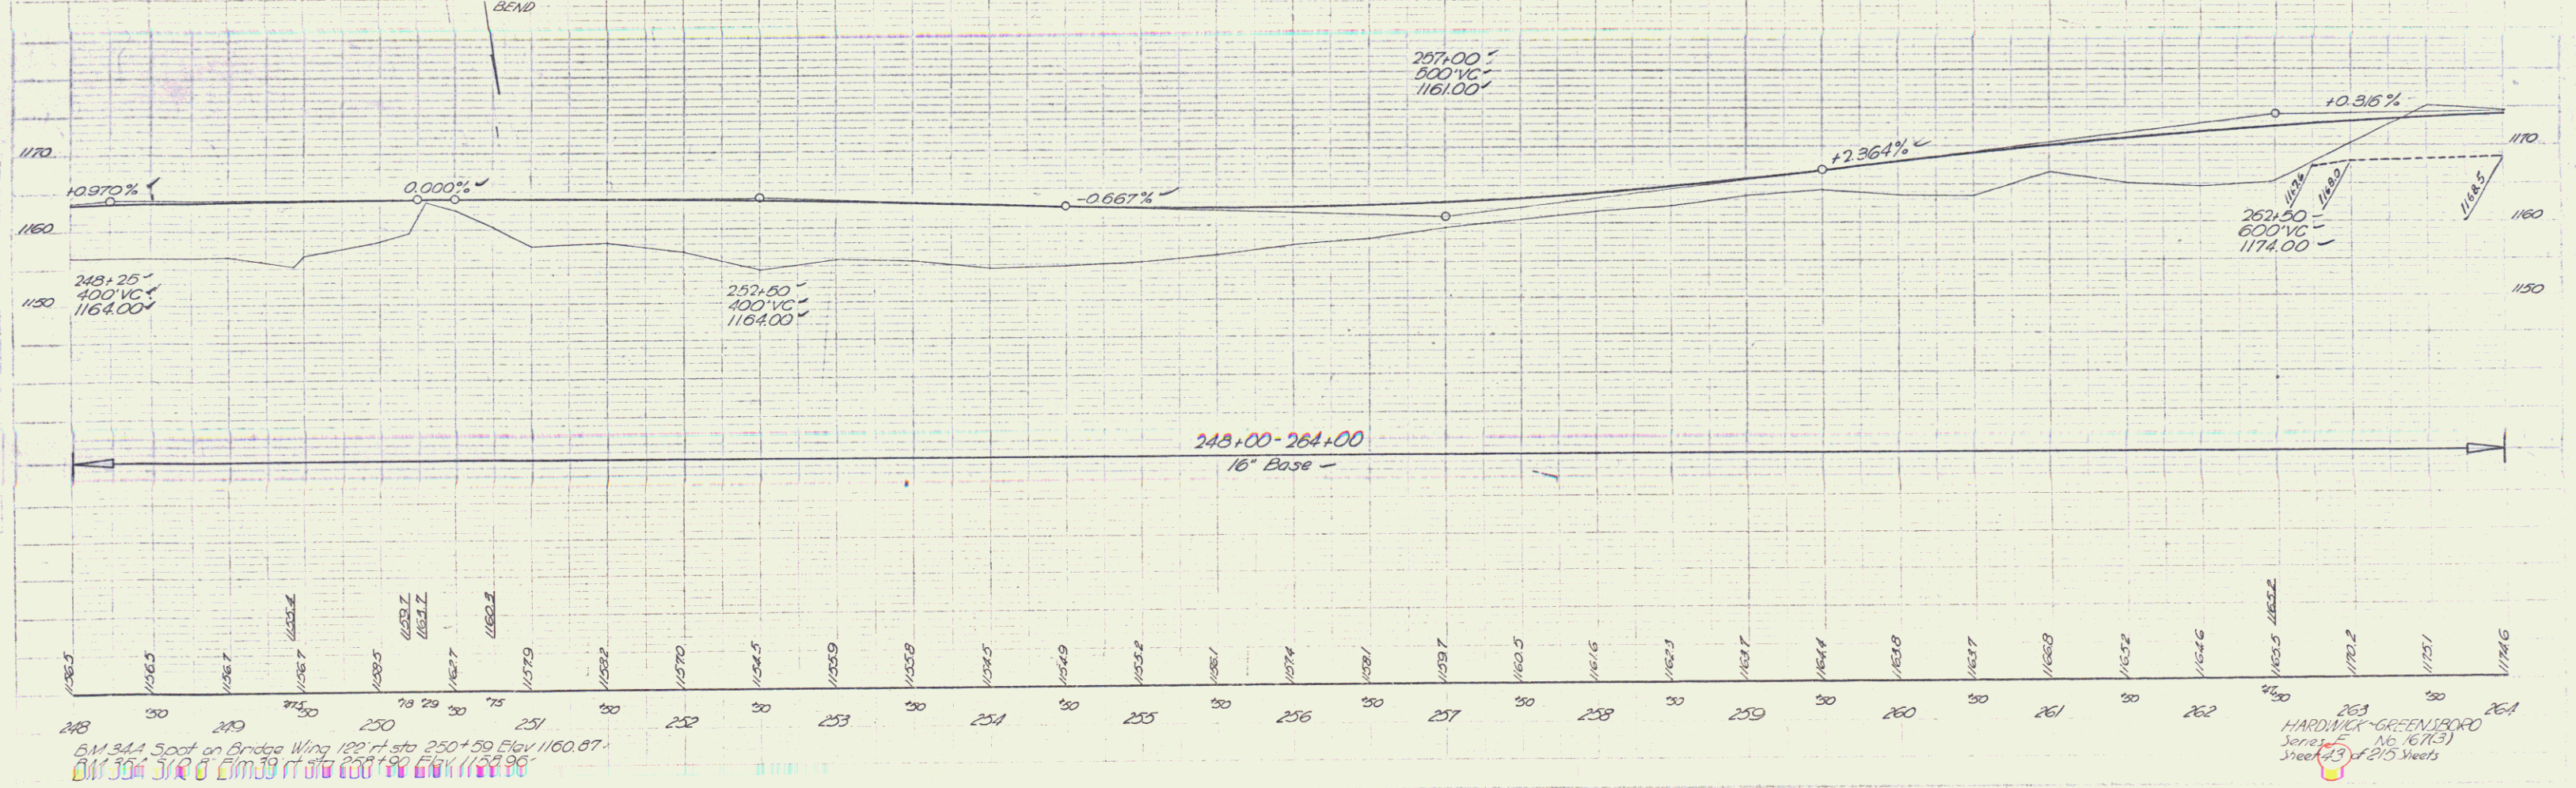

BM 344 Spot on Bridge Wing 122 ft. sta 250+59 Elev 1160.87
 BM 354 Spot on Elm 39 ft. sta 258+00 Elev 1152.96

HARDY GREENSBORO
 Series No. 167(3)
 Sheet #3 of 210 Sheets