


Parcel	Instr.	Date	Grantor	Grantee	Recorded	Book	Page	Date	Remarks
#6E	W.D.O.E.	8-1-52	Adolphus S. & Gertrude C. Gonyaw	St. of Vt.	Greensboro	U	293	8-9-52	

Clearing & Grubbing - Item 104  
 595+50 to 606+00 Lt  
 596+30 to 602+90 Rt  
 604+70 to 606+00 Rt

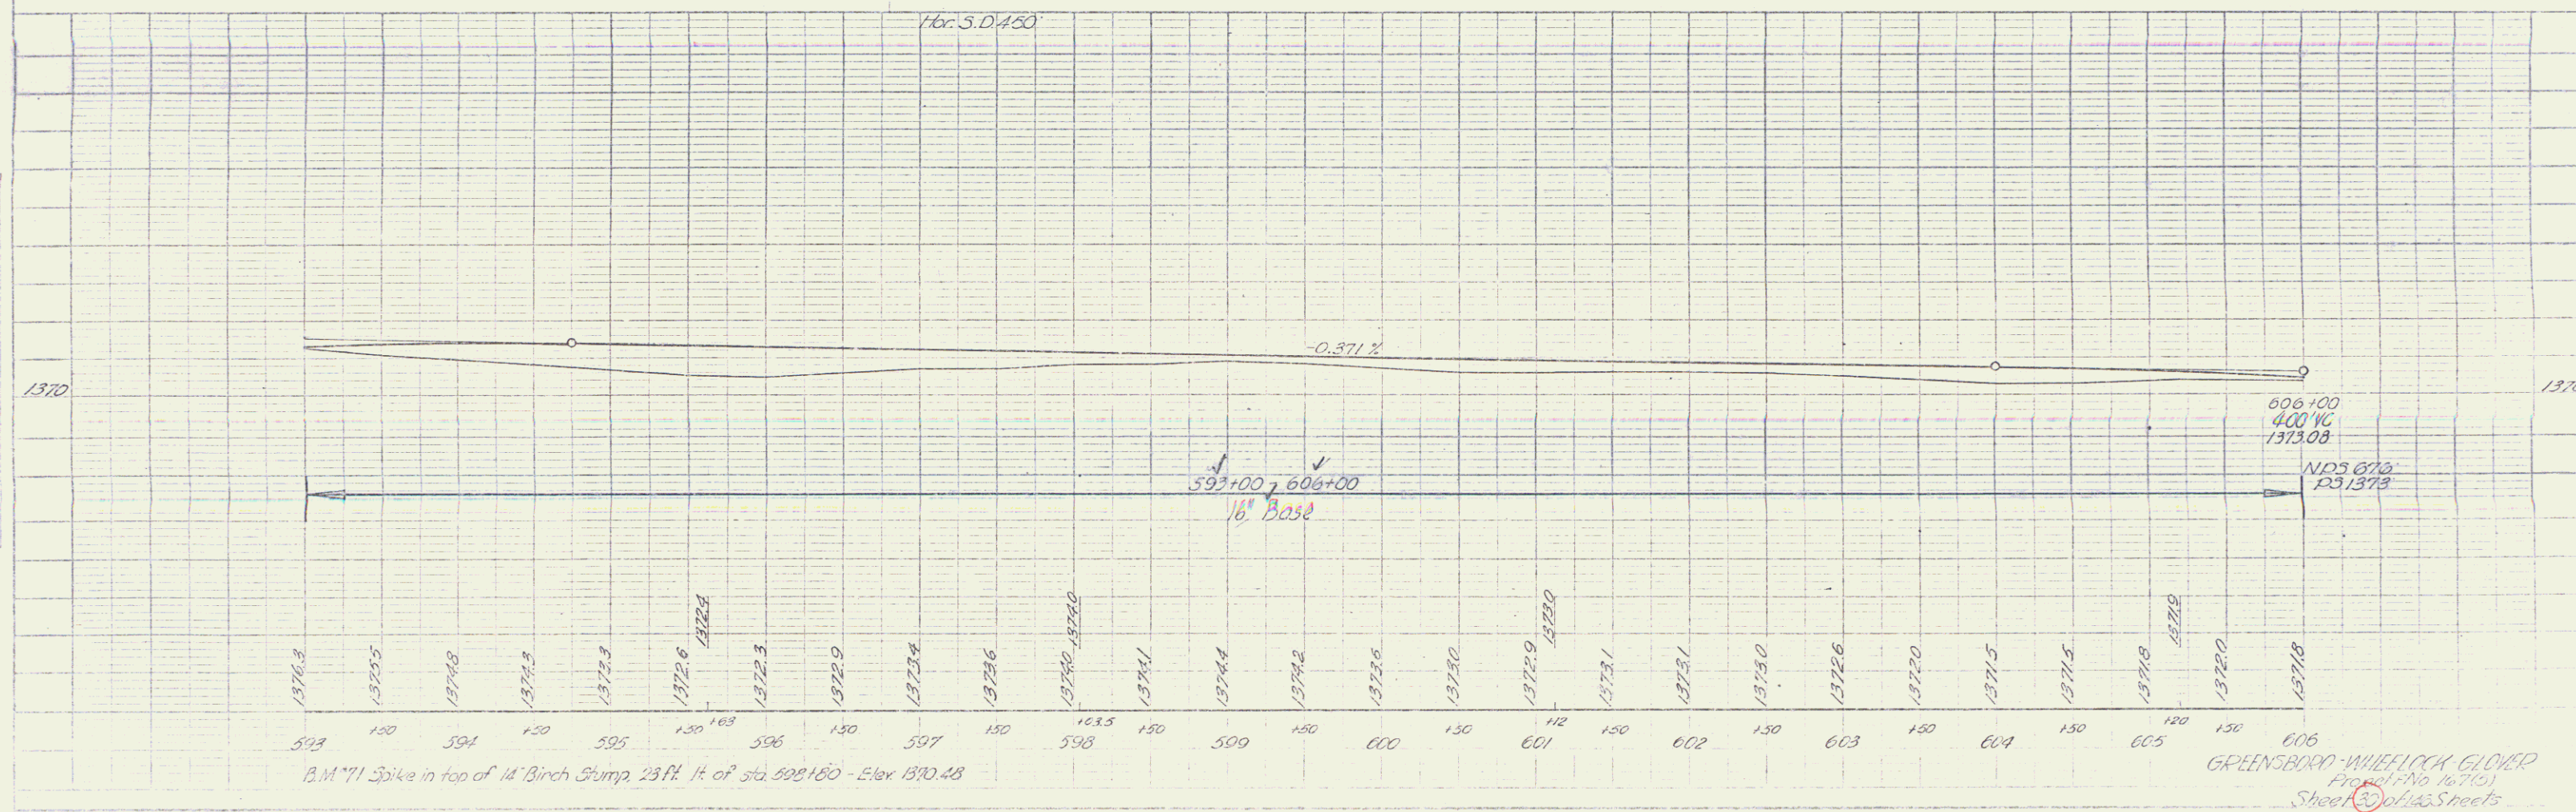

GREENSBORO-WHIFFLOCK GLOVER  
 Front No 16710  
 Sheet 20 of 25 Sheets