


RECORDED

INSTRUMENT	PARCEL	KIND	DATE	GRANTOR	GRANTEE	BOOK	PAGE	DATE	REMARKS
745C	W.D.O.E.	4-23-52	WARREN B. JR. & GERTRUDE DROWN	ST. OF VT.	24	125	4-30-52		
8-A, B, C, D	W.D.O.E.	5-7-52	PHILLIP & EVELYN MAYNARD	ST. OF VT.	24	202	5-10-52		
9-A, B	W.D.O.E.	4-18-52	ERNEST W. & JENNIE M. SANBORN	ST. OF VT.	24	201-20	5-10-52		
8-E	W.D.O.E.	3-1-52	PHILLIP & EVELYN MAYNARD	ST. OF VT.	24	219-20	3-15-52		
7-D	W.D.O.E.	9-14-53	WARREN B. JR. & GERTRUDE DROWN	ST. OF VT.	24	281	3-21-53		

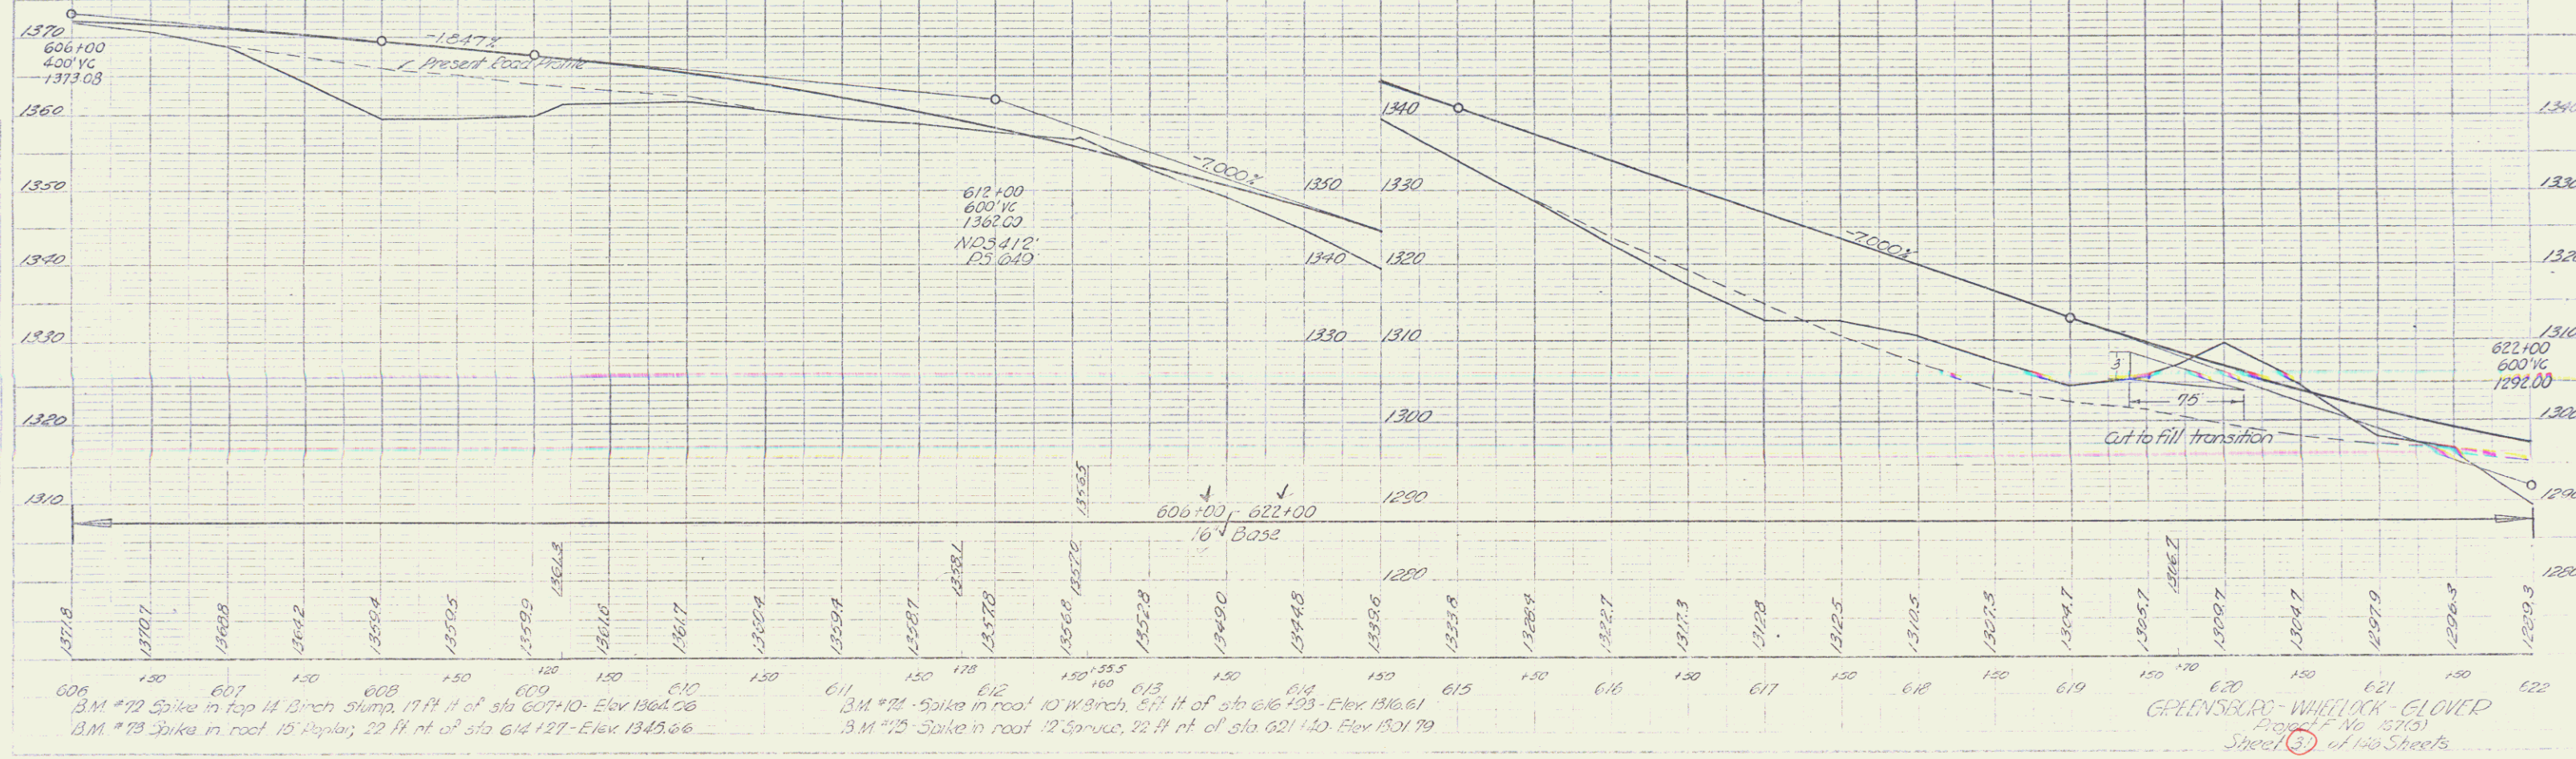

PLAN
 1/4" = 100'

PROFILE
 1" = 10'

 Page # 16 of 151
