

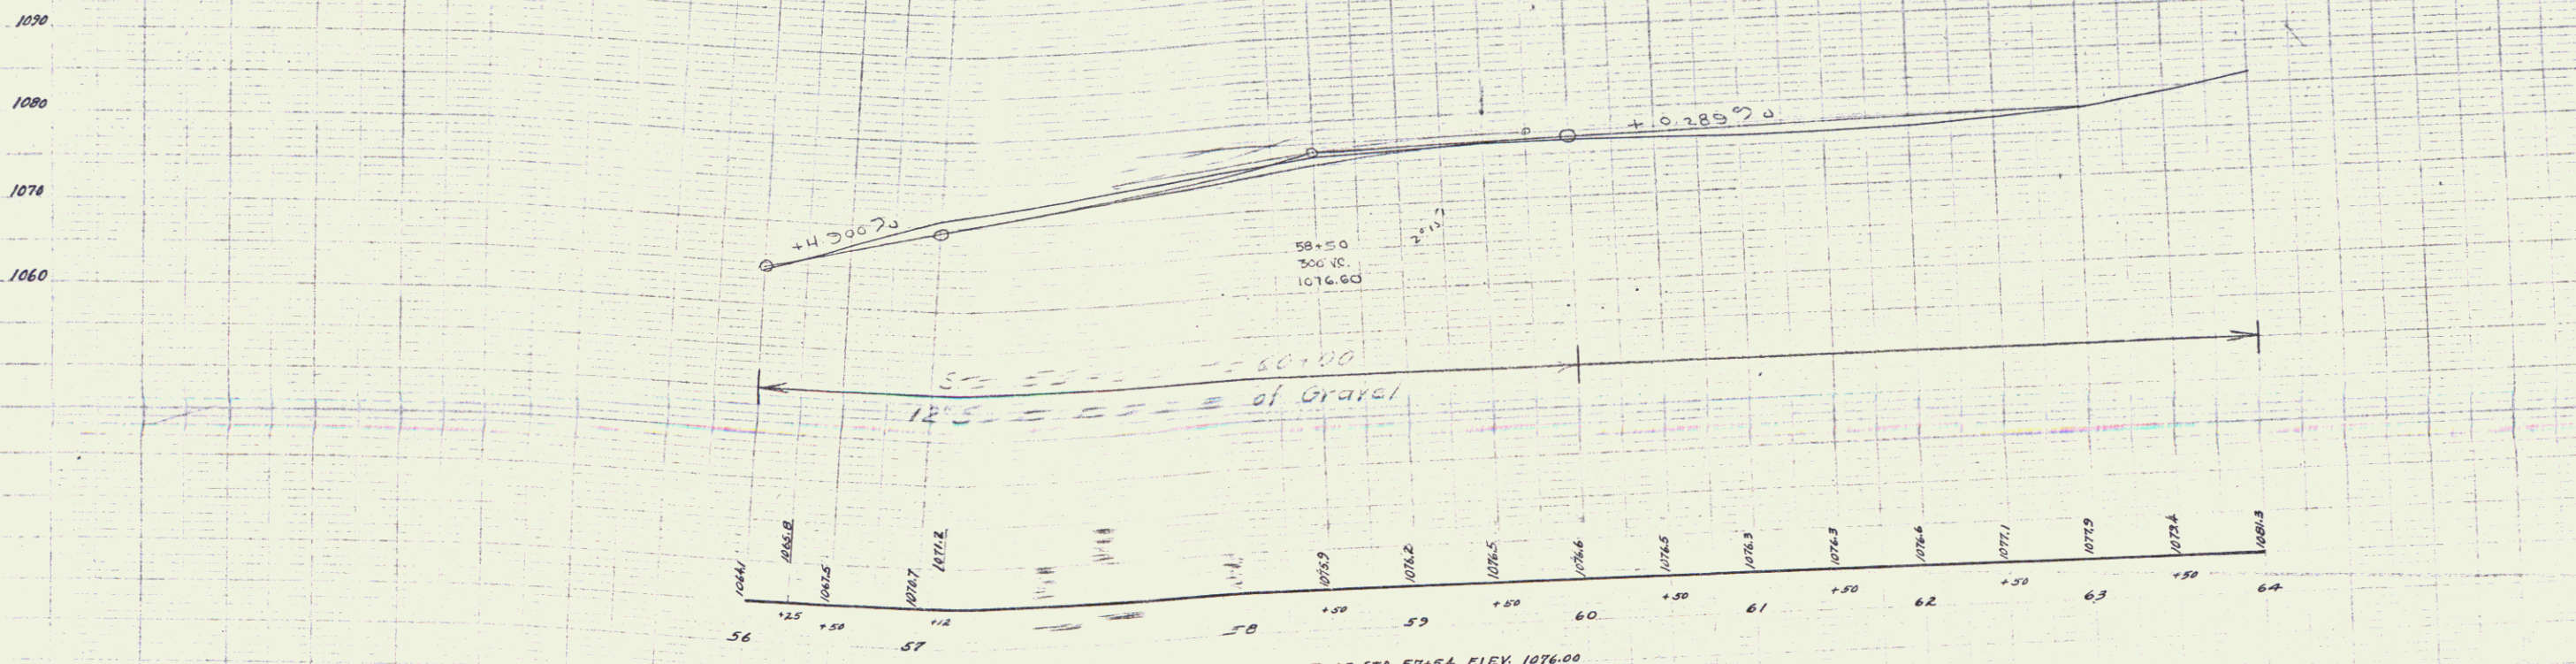


PLAN
 1/4" = 100'
 GARRETT CONE
 CONE
 TRACED

PLAN
 1/4" = 100'
 GARRETT CONE
 CONE

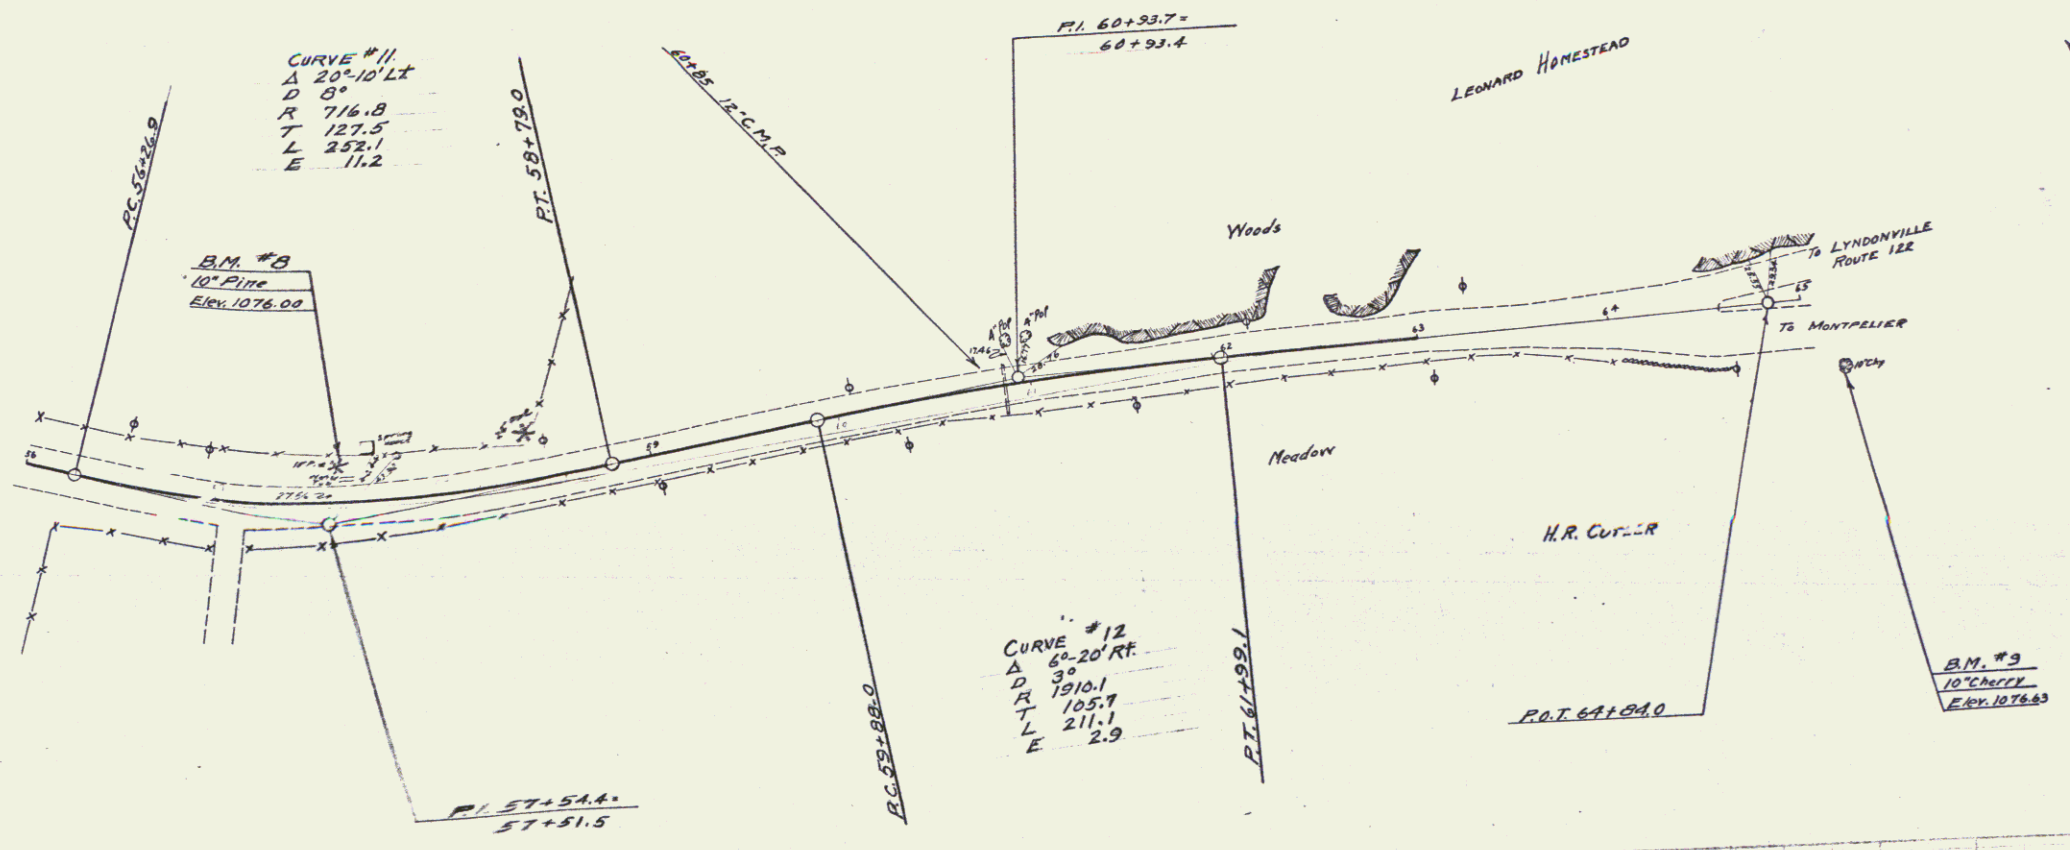

B.M. #8 SPIKE IN ROOT C
 4 FT. LT. OF STA 57+54 ELEV. 1076.00
 B.M. #9 SPIKE IN TRUNK
 33.5 FT. RT. OF STA 65+10 ELEV. 1076.63

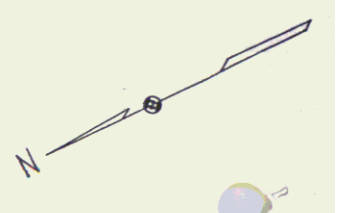

Glaver 16