




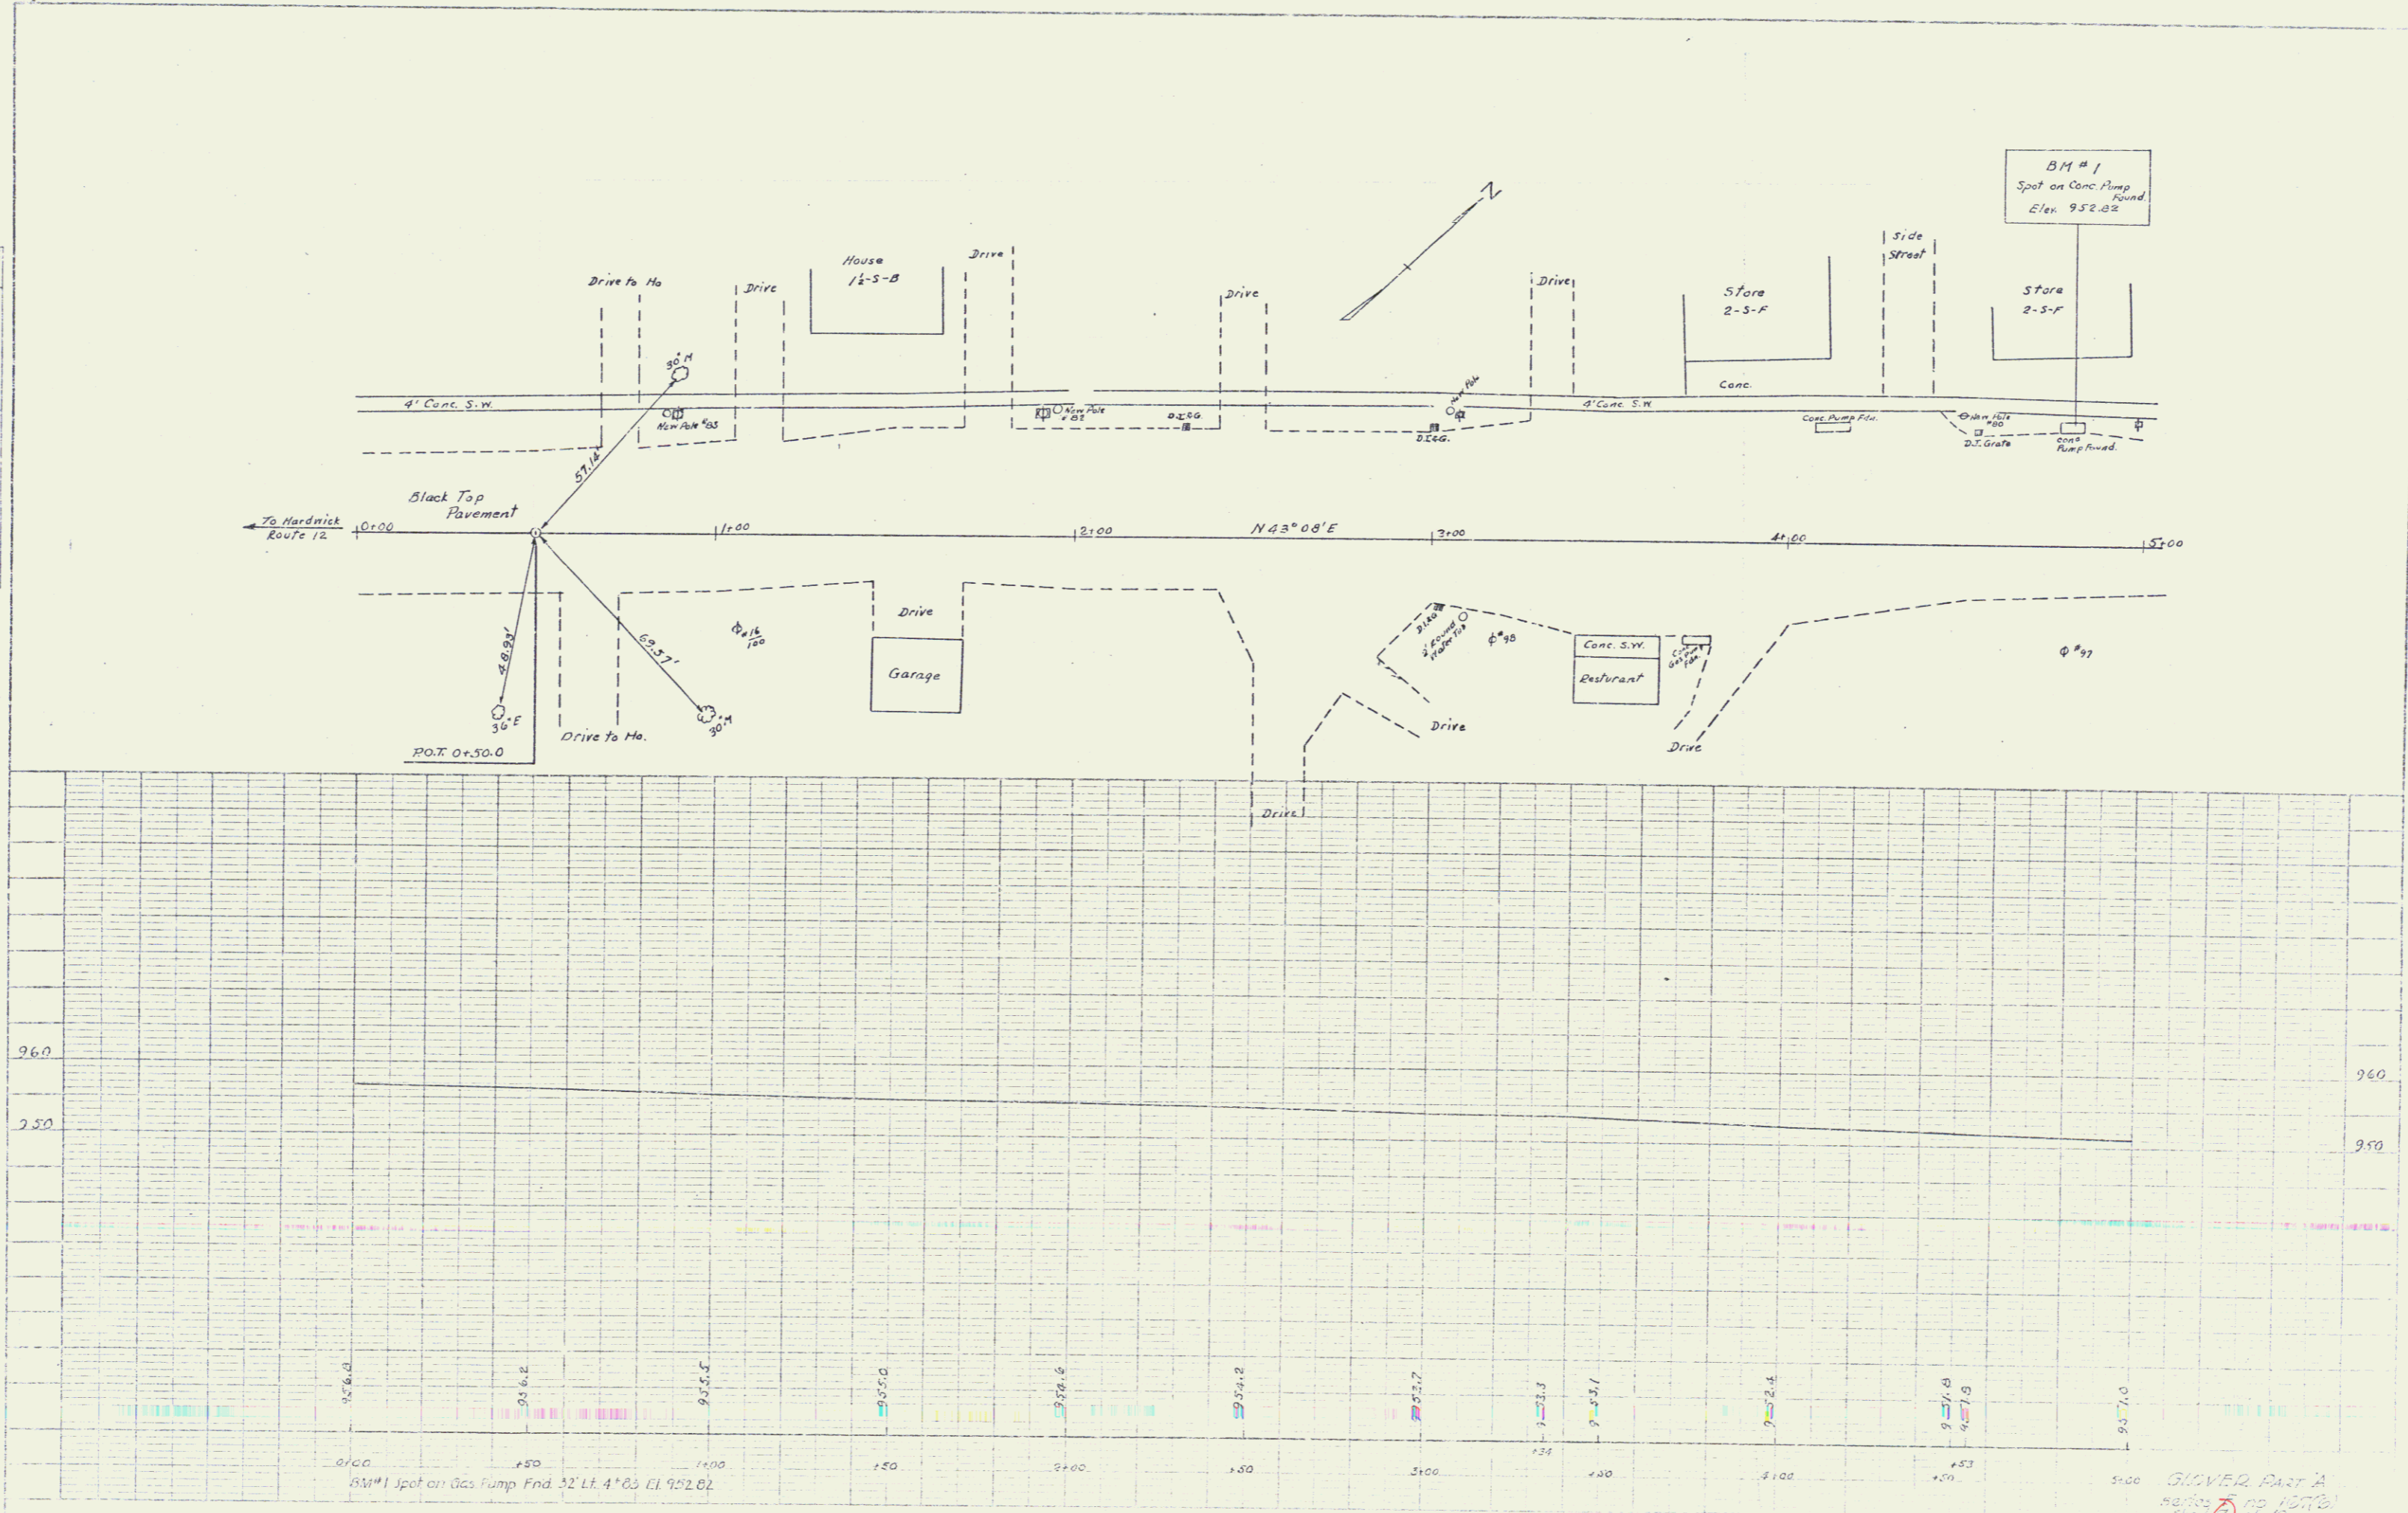

GLOVER PART A
 SHEET NO. 1576
 08/18/80

AUG 18 1980 2