


PLAN
 DATE 1/21/80
 DRAWN BY Foster
 CHECKED BY
 SCALE 1" = 40'

PLAN
 DATE 1/21/80
 DRAWN BY Foster
 CHECKED BY
 SCALE 1" = 40'

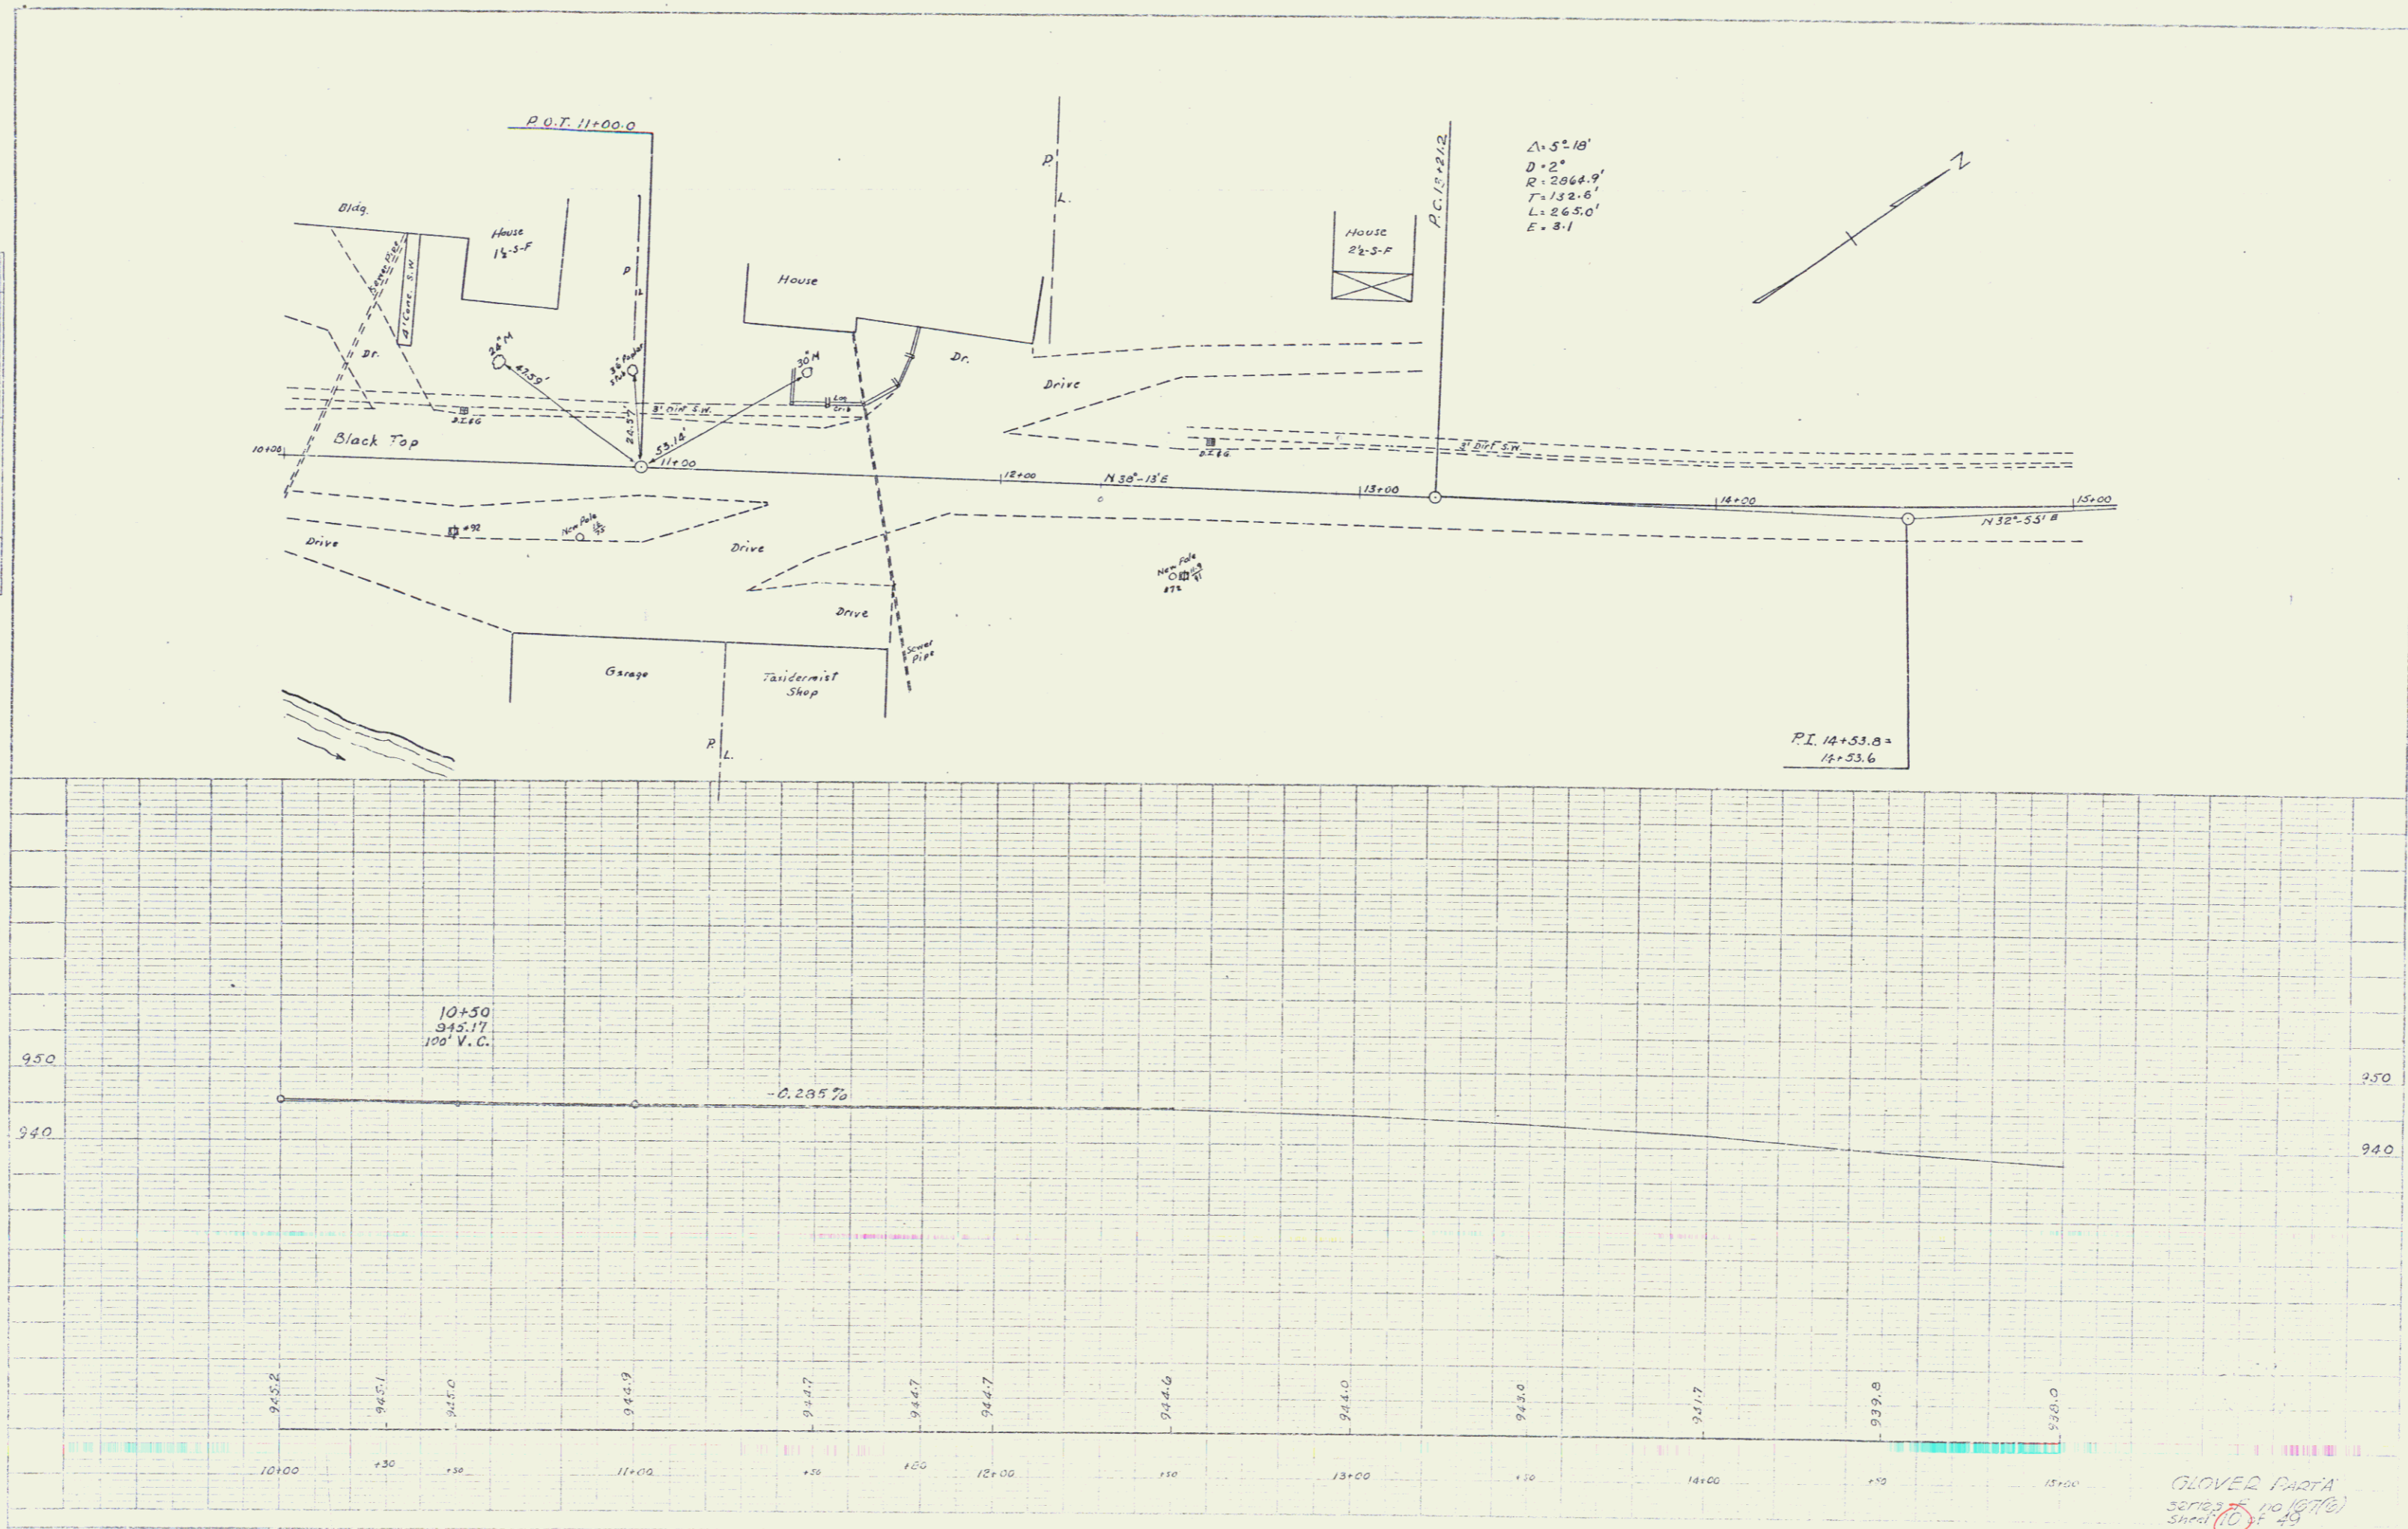

GLOVER PART A
 Series 10 (B)(e)
 Sheet 10 of 40

AUG 18 1980 4