
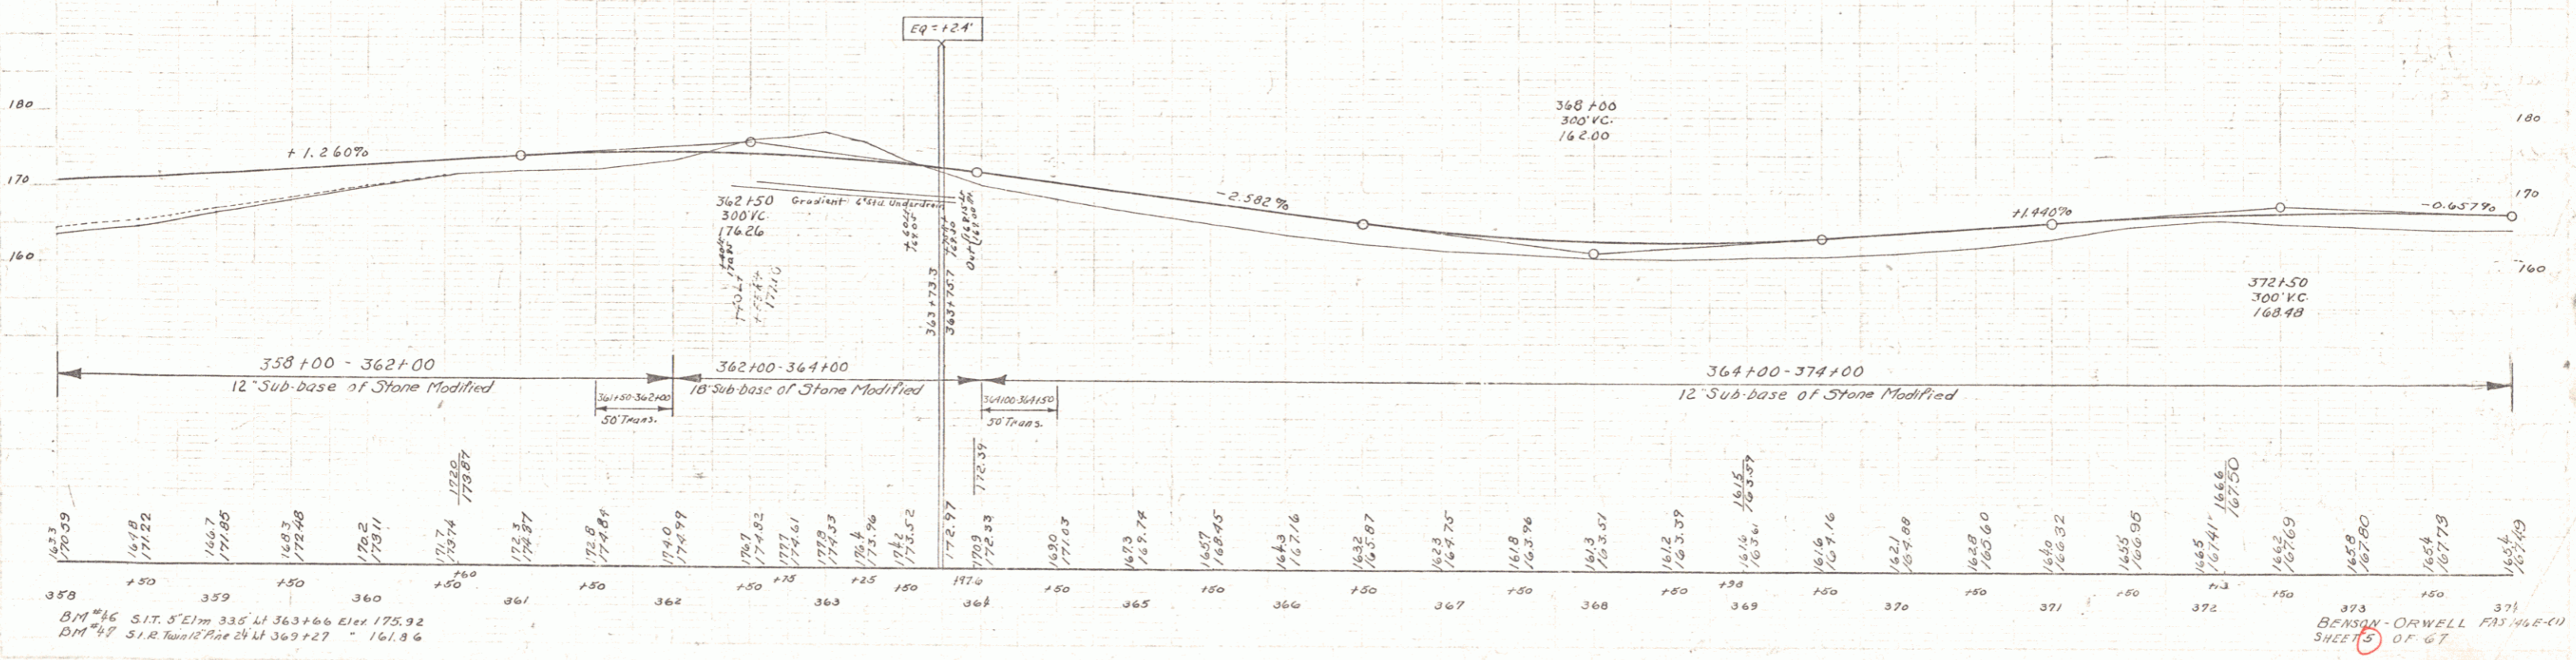


PARCEL	INSTRUMENT	DATE	GRANTOR	GRANTEE	RECORDED	REMARKS
B	W.D.O.E.	7-18-40	CORA B. COATES	ST. OF FLA.	BOOK PAGE DATE	
A	W.D.O.E.	7-18-40	MABEL NOBLE	ST. OF FLA.	18 438 7-24-40	
B	W.D.O.E.	10-25-40	STELLA B. HULETT	ST. OF FLA.	19 35 11-13-40	
A'	W.D.O.E.	1-6-41	AVERY BROWN	ST. OF FLA.	19 34 1-11-41	

RECORDING STAT. F.A.S. USA SHEET TOTAL
 146E03 1941 5 67

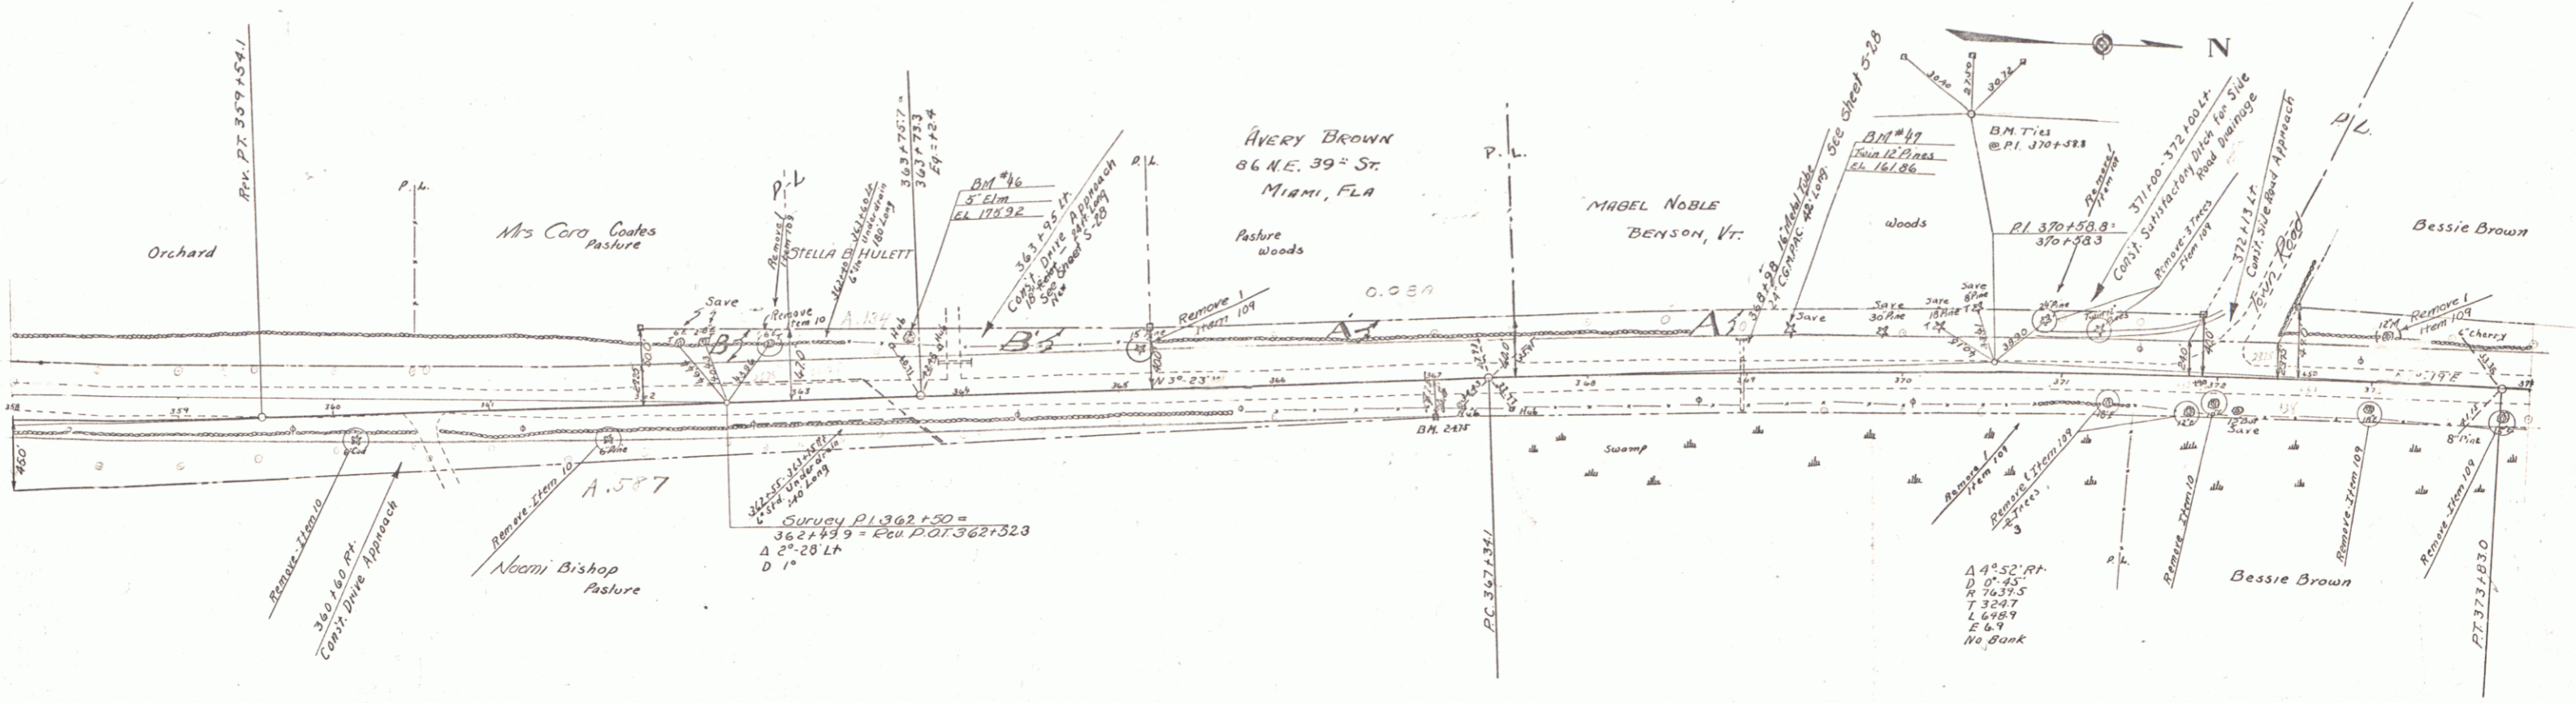

BM #46 S.I.T. S.E. 1/4 335' 41" 363+66 Elev. 175.92
 BM #47 S.I.T. 2nd 2nd 25' 41" 369+27 - 161.86

BENSON - ORWELL P. 146-E-03 SHEET 5 OF 67