
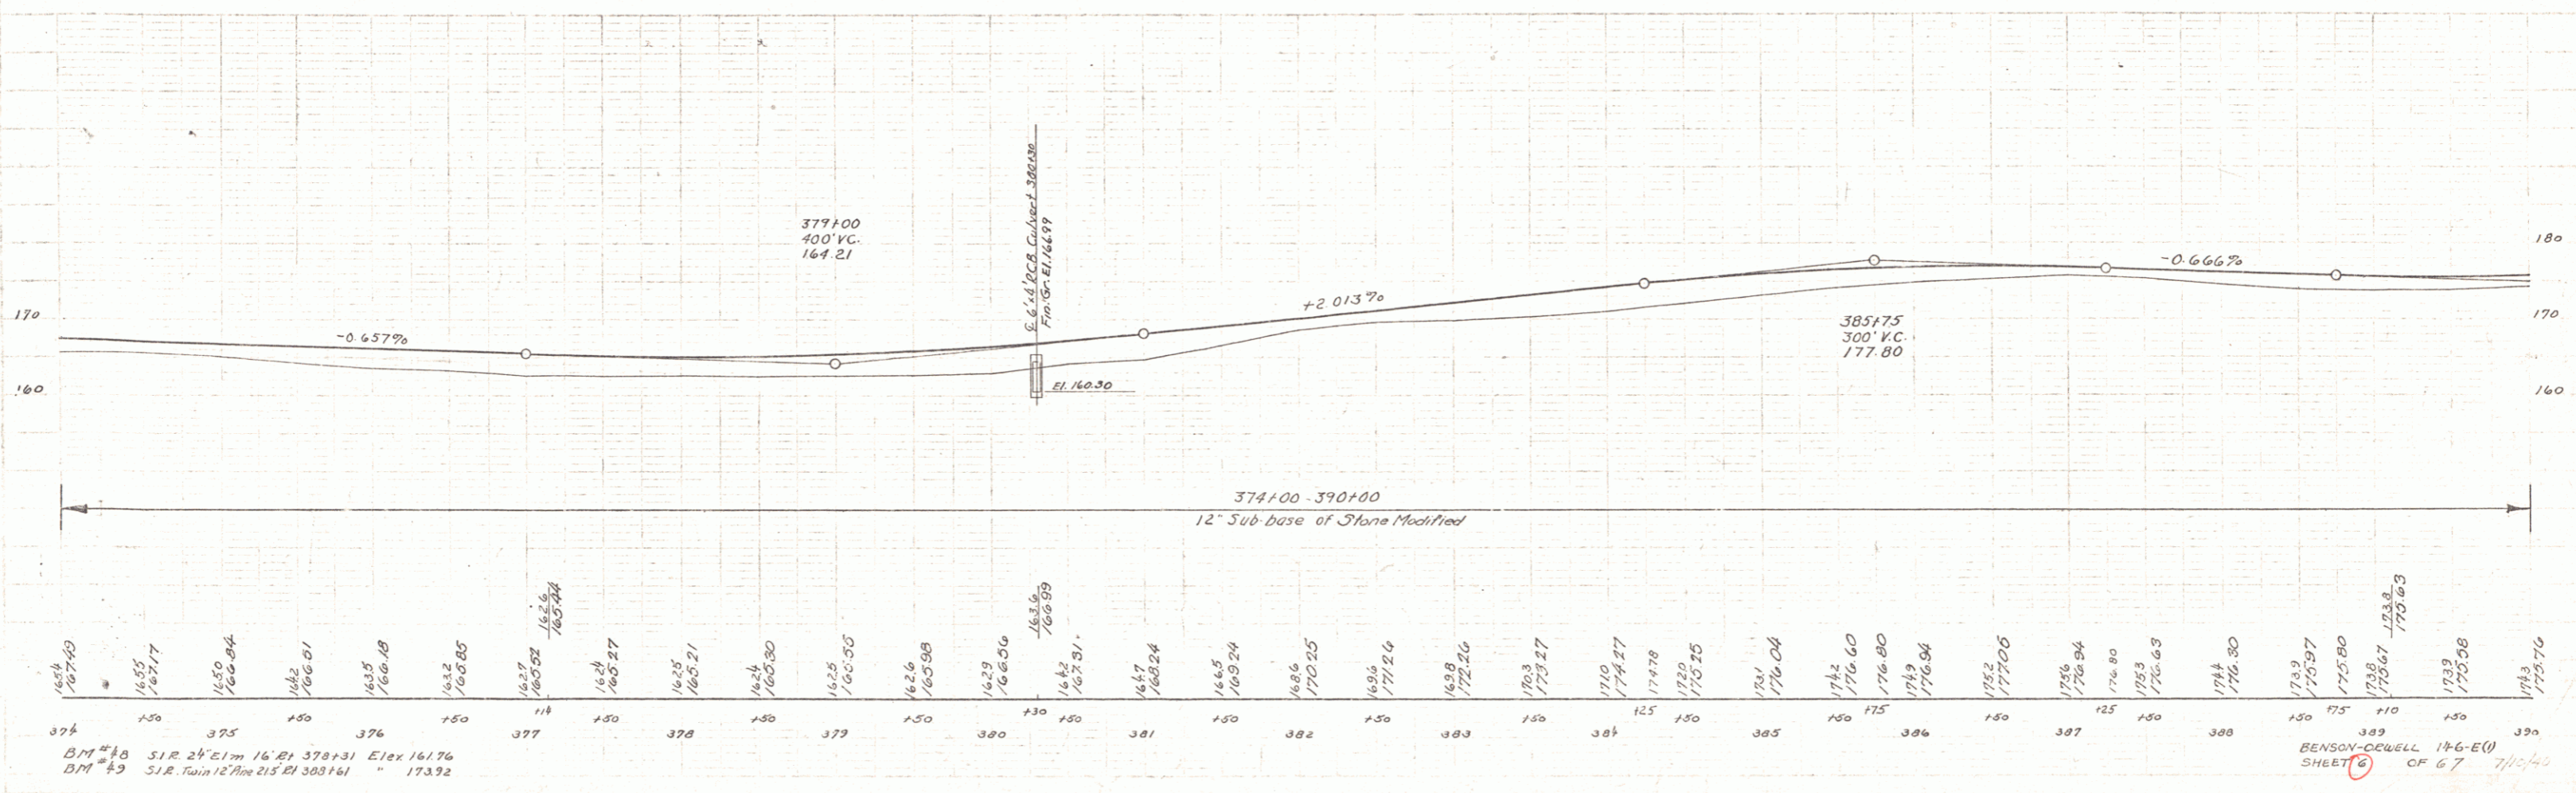


PARCEL INSTRUMENT	DATE	GRANTOR	GRANTEE	RECORDED BENION	REMARK
A	W.D.O.E.	7-18-40	HEIR OF ROLLIN E. BROWN	ST. OF VY 2884	DATE 12-15-40
A'	A.D.O.E.	12-3-40	R.R. WALKER ESTATE	ST. OF VY 19 45	DATE 12-5-40

PA. 5. 146 E 0 1941 6 67

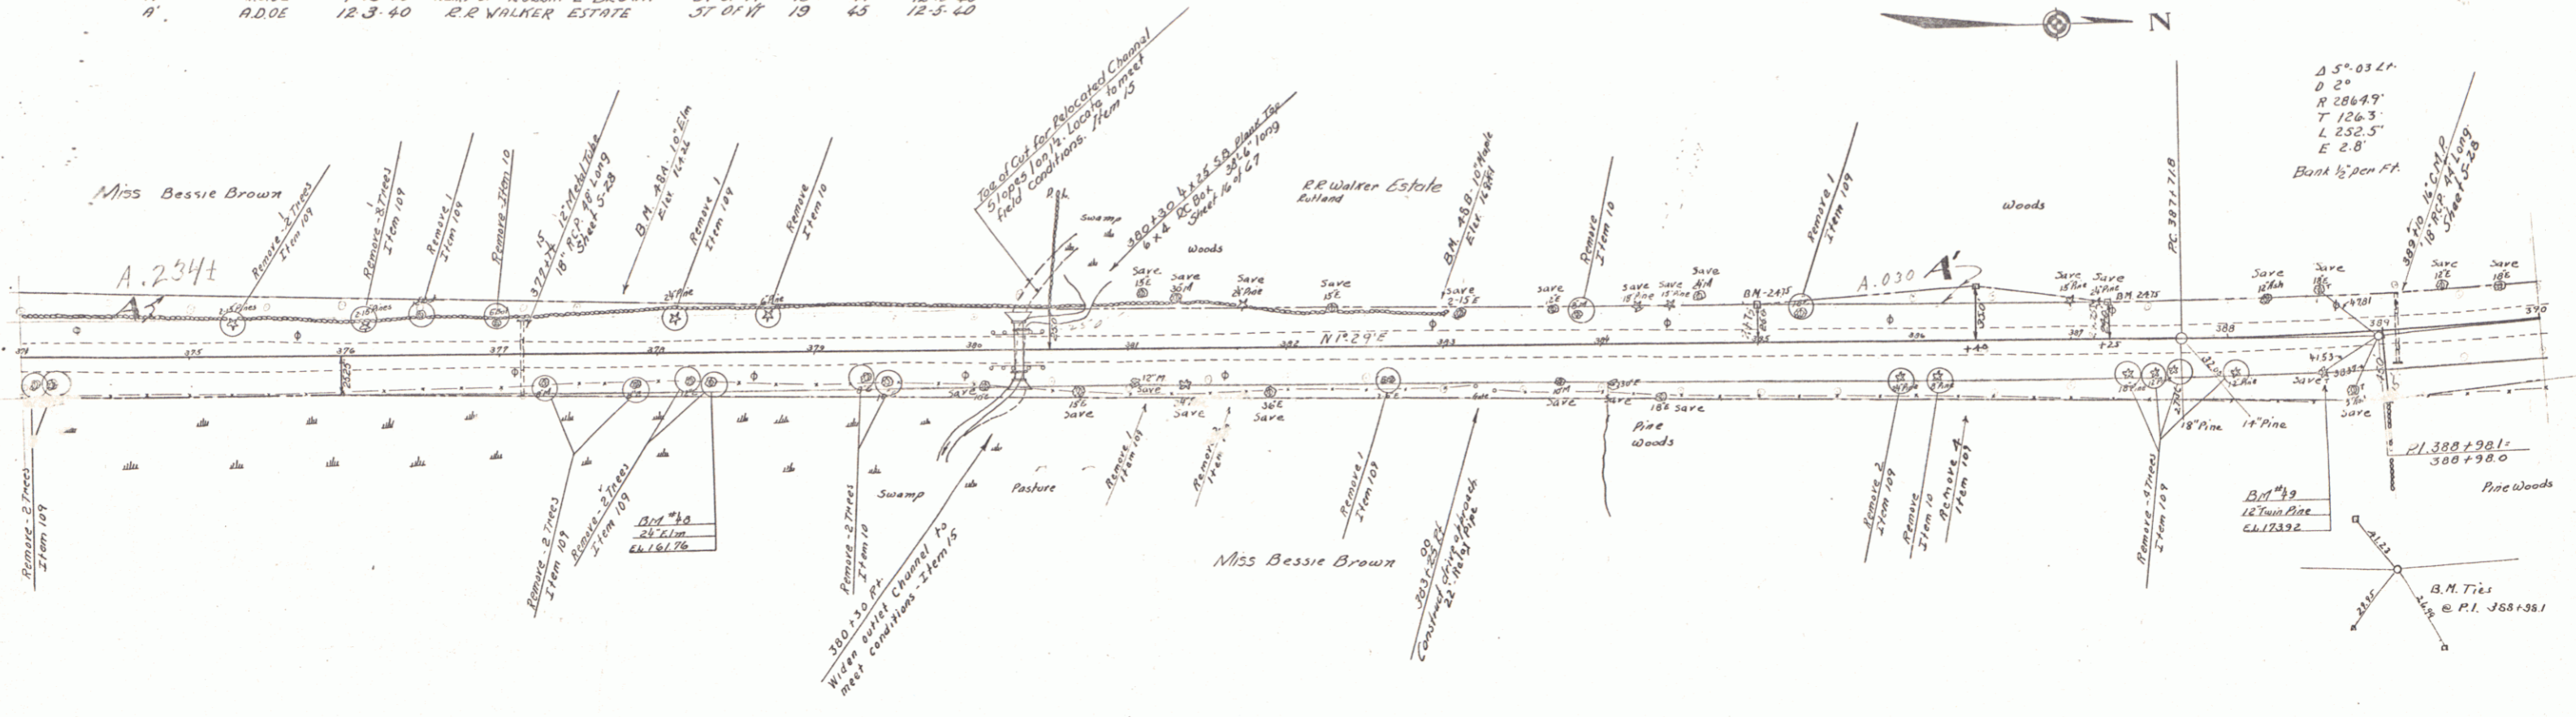

BM #10 51 R. 24' Elm 16' Bl. 370+31 Elev 161.76  
 BM #9 51 R. Twin 12' Elm 215' Bl. 303+61 " 173.92

BENSON-DWELL 146-E(1)  
 SHEET 67 OF 67 7/10/40