
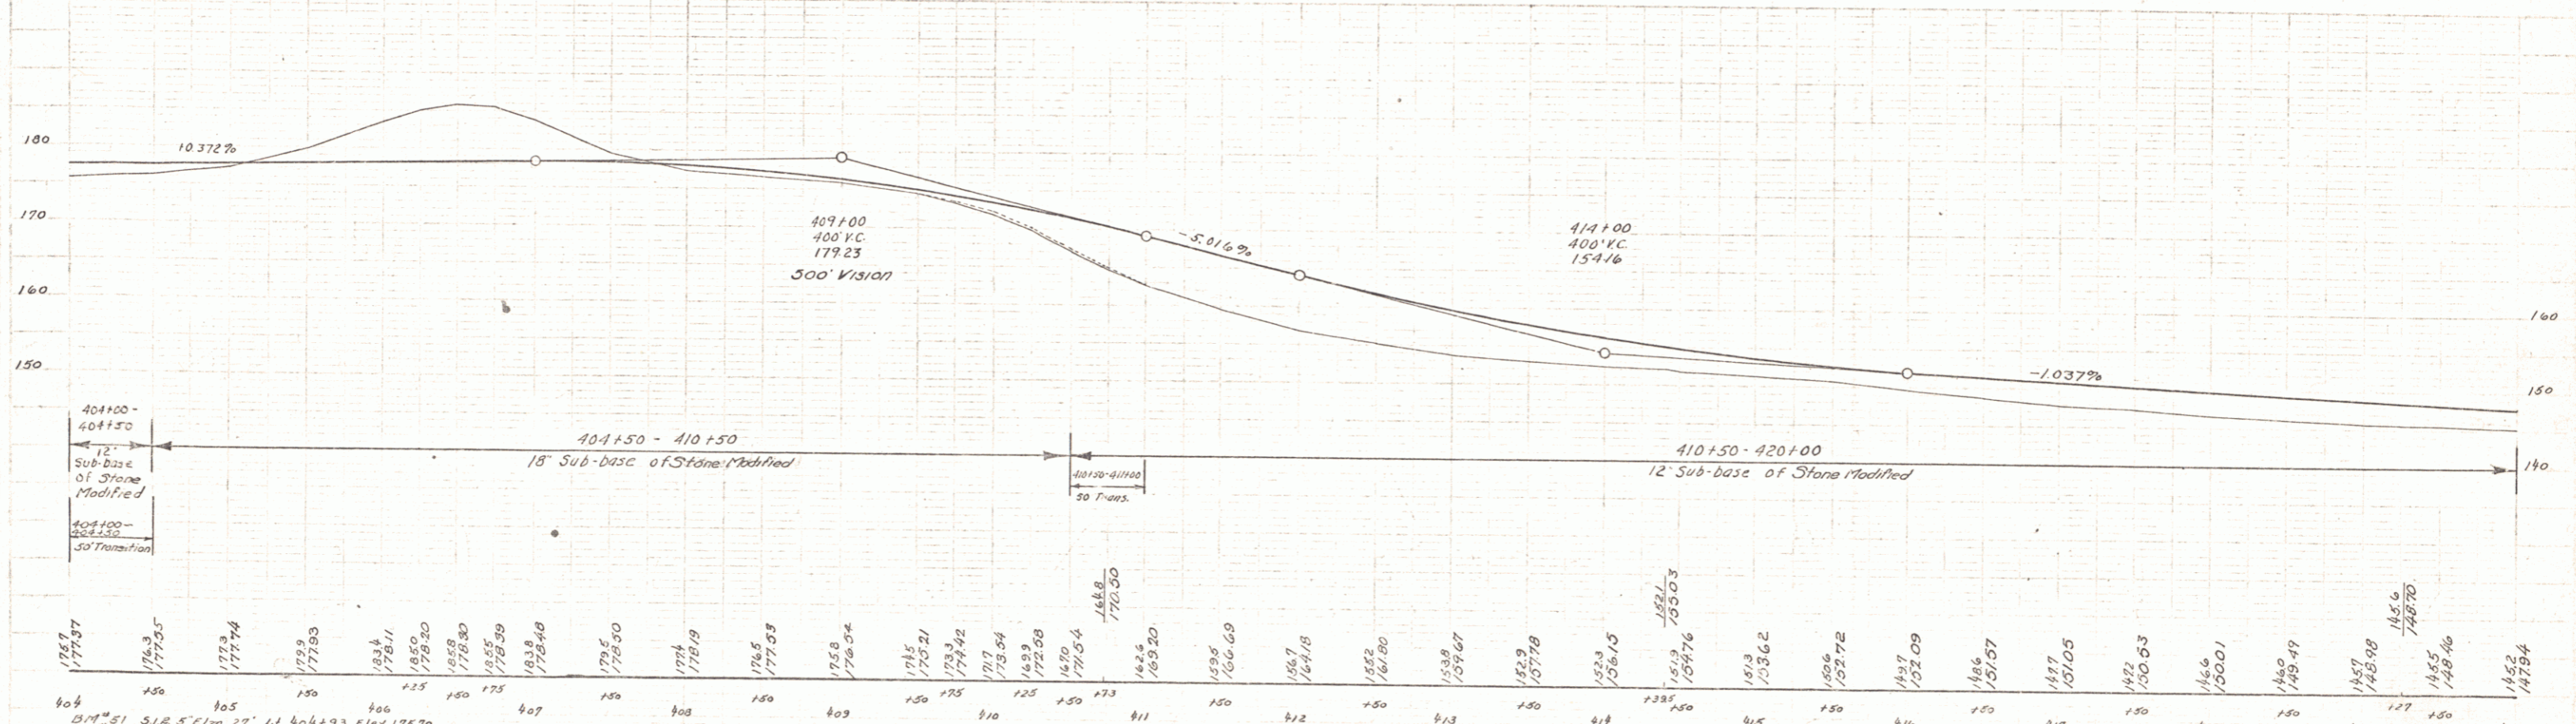


PARCEL	INSTRUMENT	DATE	GRANTOR	GRANTEE	RECORDED	REMARK
B	A.D.O.E.	12-3-60	R.R. WALKER ESTATE	ST OF VY	BOOK PAGE DATE	
A	W.D.O.E.	7-18-60	CHARLES KELLOGG	ST OF VY	18 63 7-24-60	
C	W.D.O.E.	7-18-60	R.H. RYAN	ST OF VY	19 1 7-24-60	

 1946 (6) 1941 d

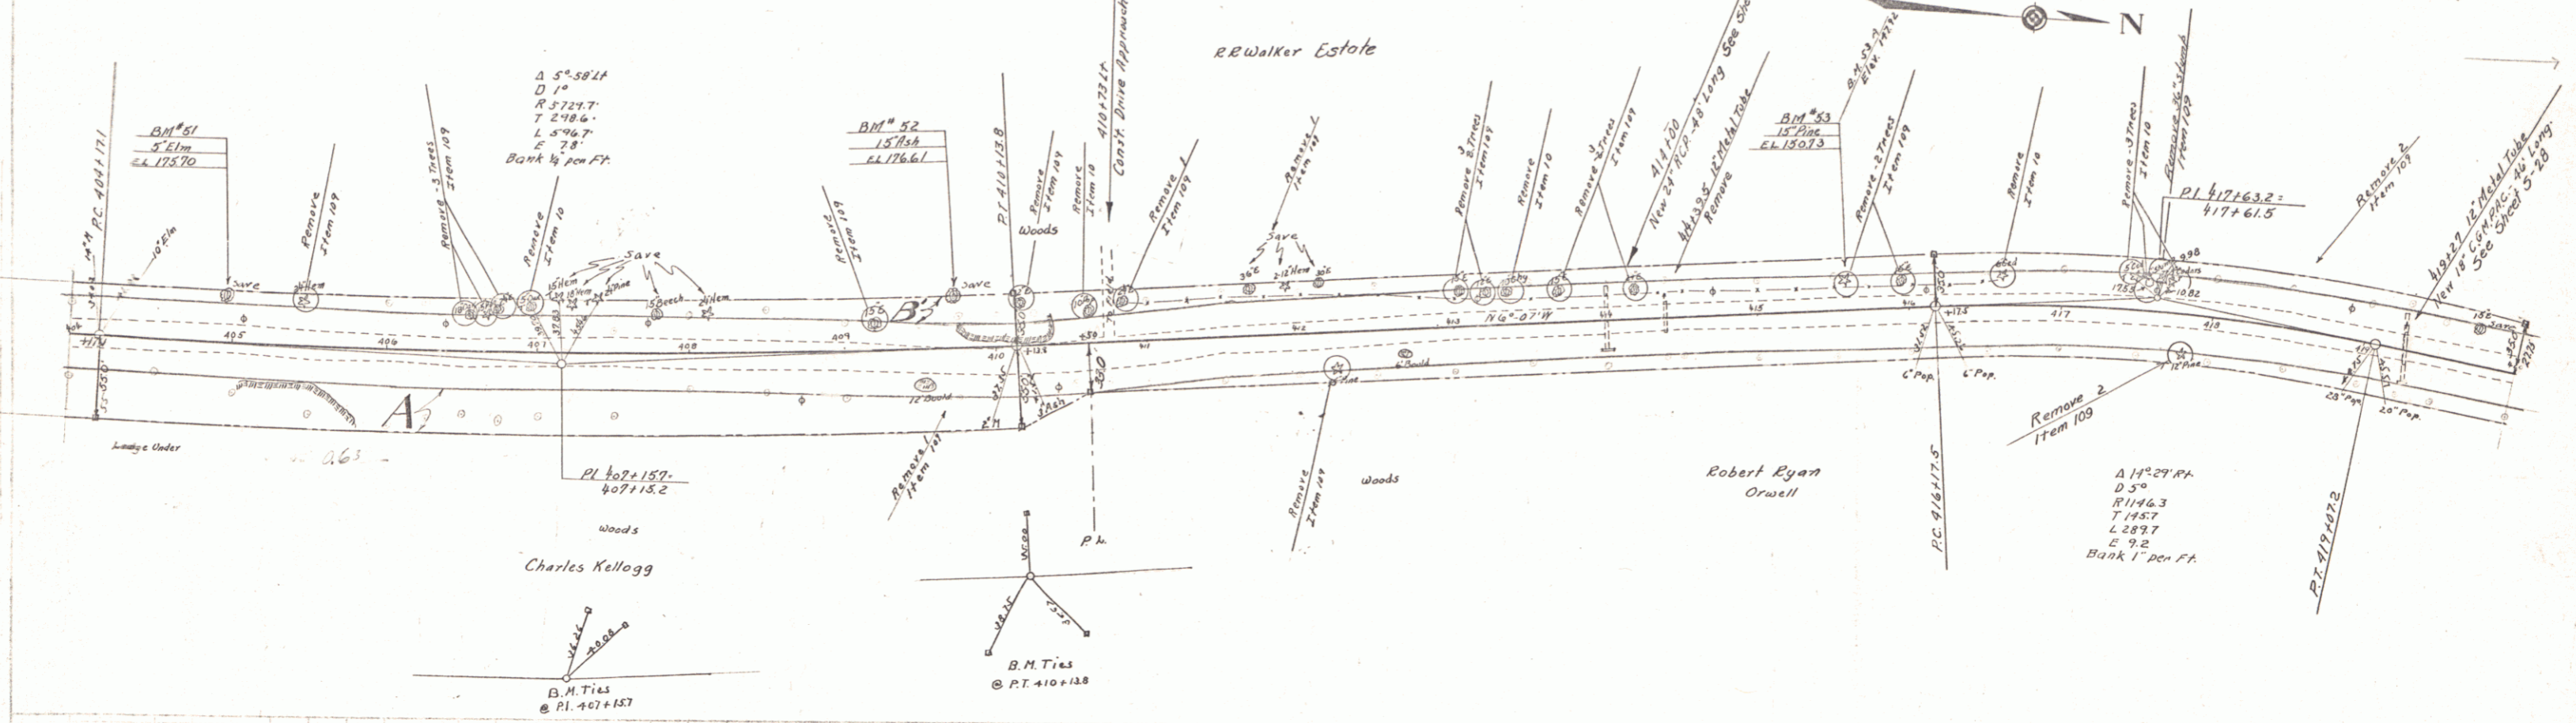


BENSON-GENWELL PAS 146(1)
 SHEET (B) OF 67