
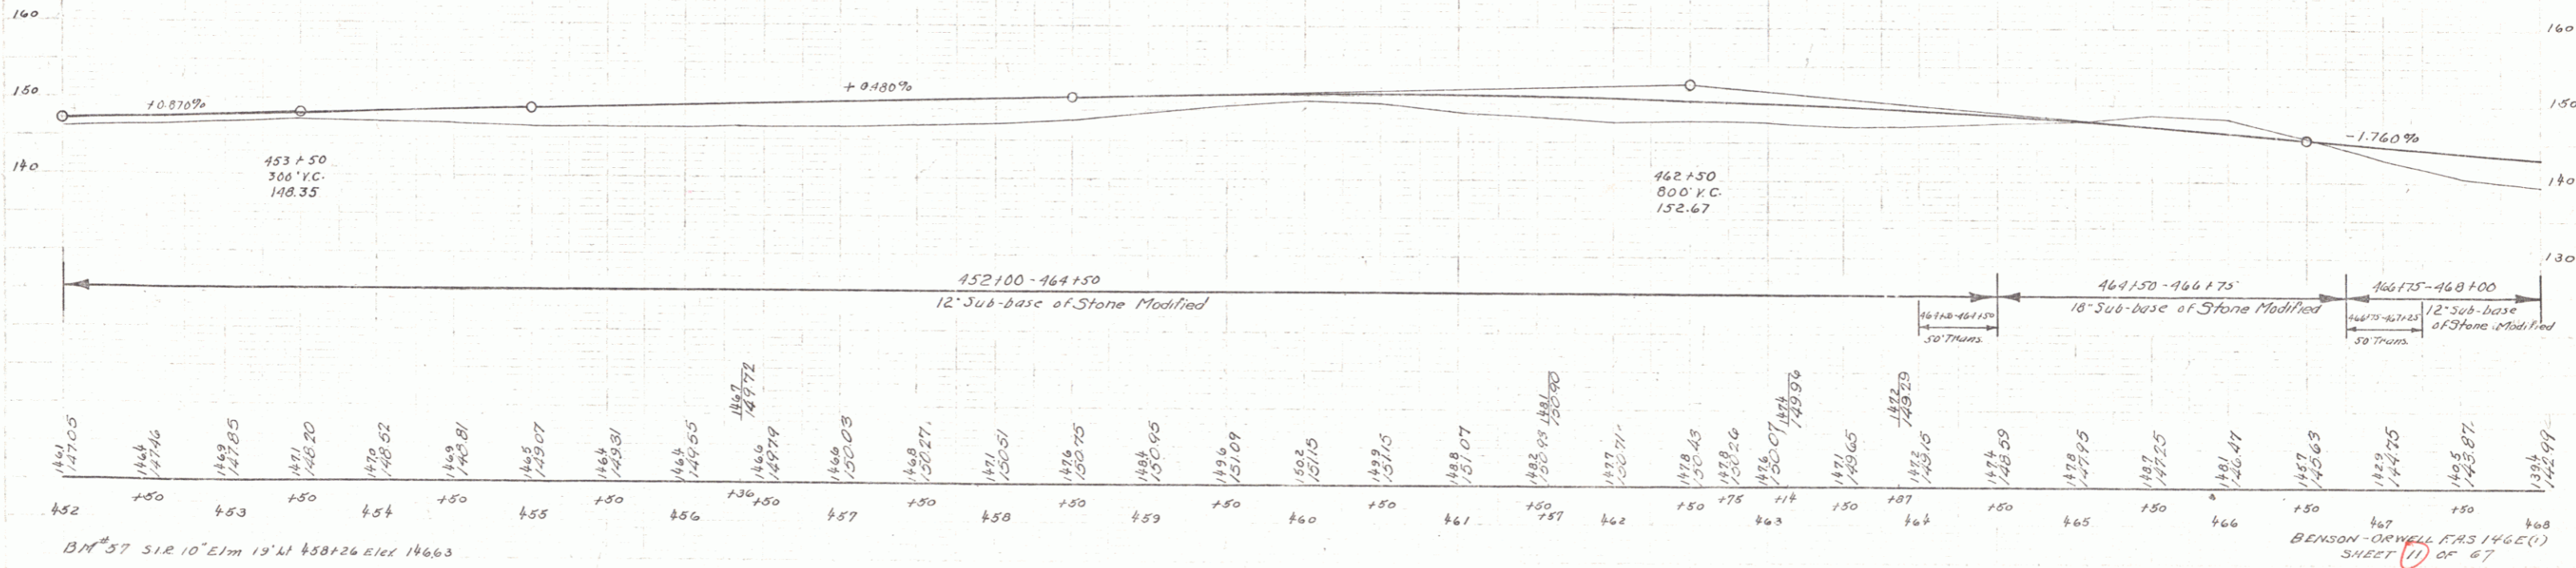


PARCEL INSTRUMENT DATE GRANTOR GRANTEE RECORDED REINSTRUMENT
 C, D W.D.O.E 7-18-40 CHARLES F. GOODRICH ST OF W. BENSON BOOK PAGE DATE
 12 8 7-31-40

F.A.S.
 146(E) 144 11 67

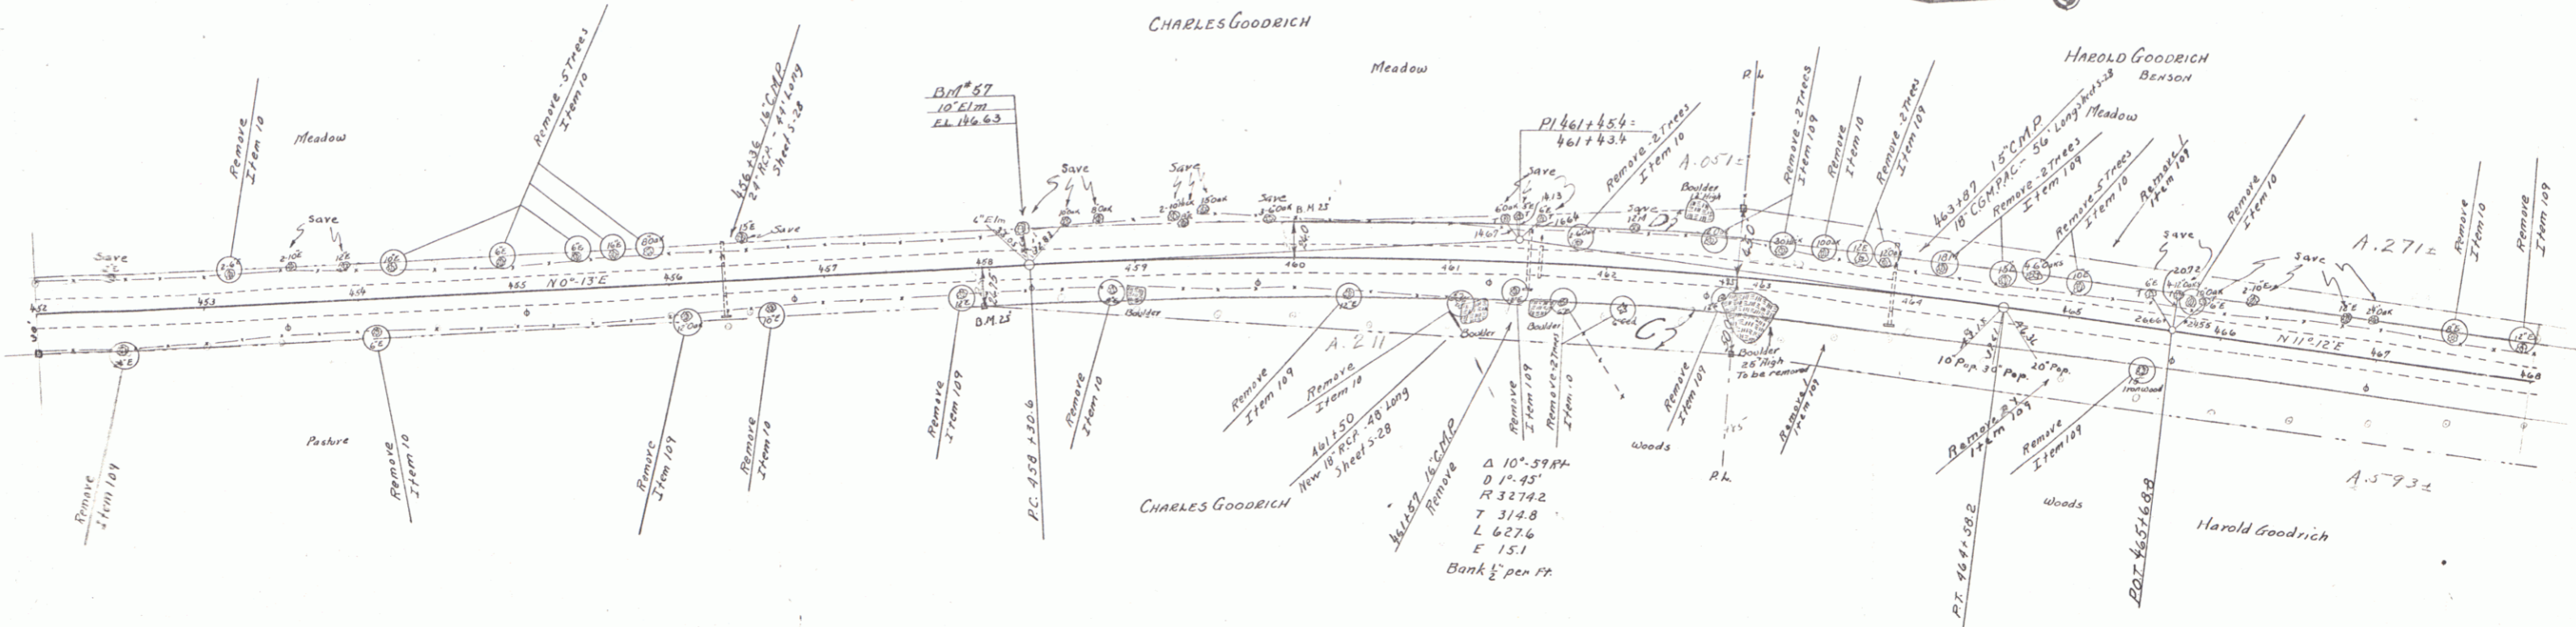

BM 57 51.8 10' ELM 19' W 48+26 ELEV 146.63

BENSON - GRAYELL P.S. 146(E) SHEET 11 OF 67