



PLAN

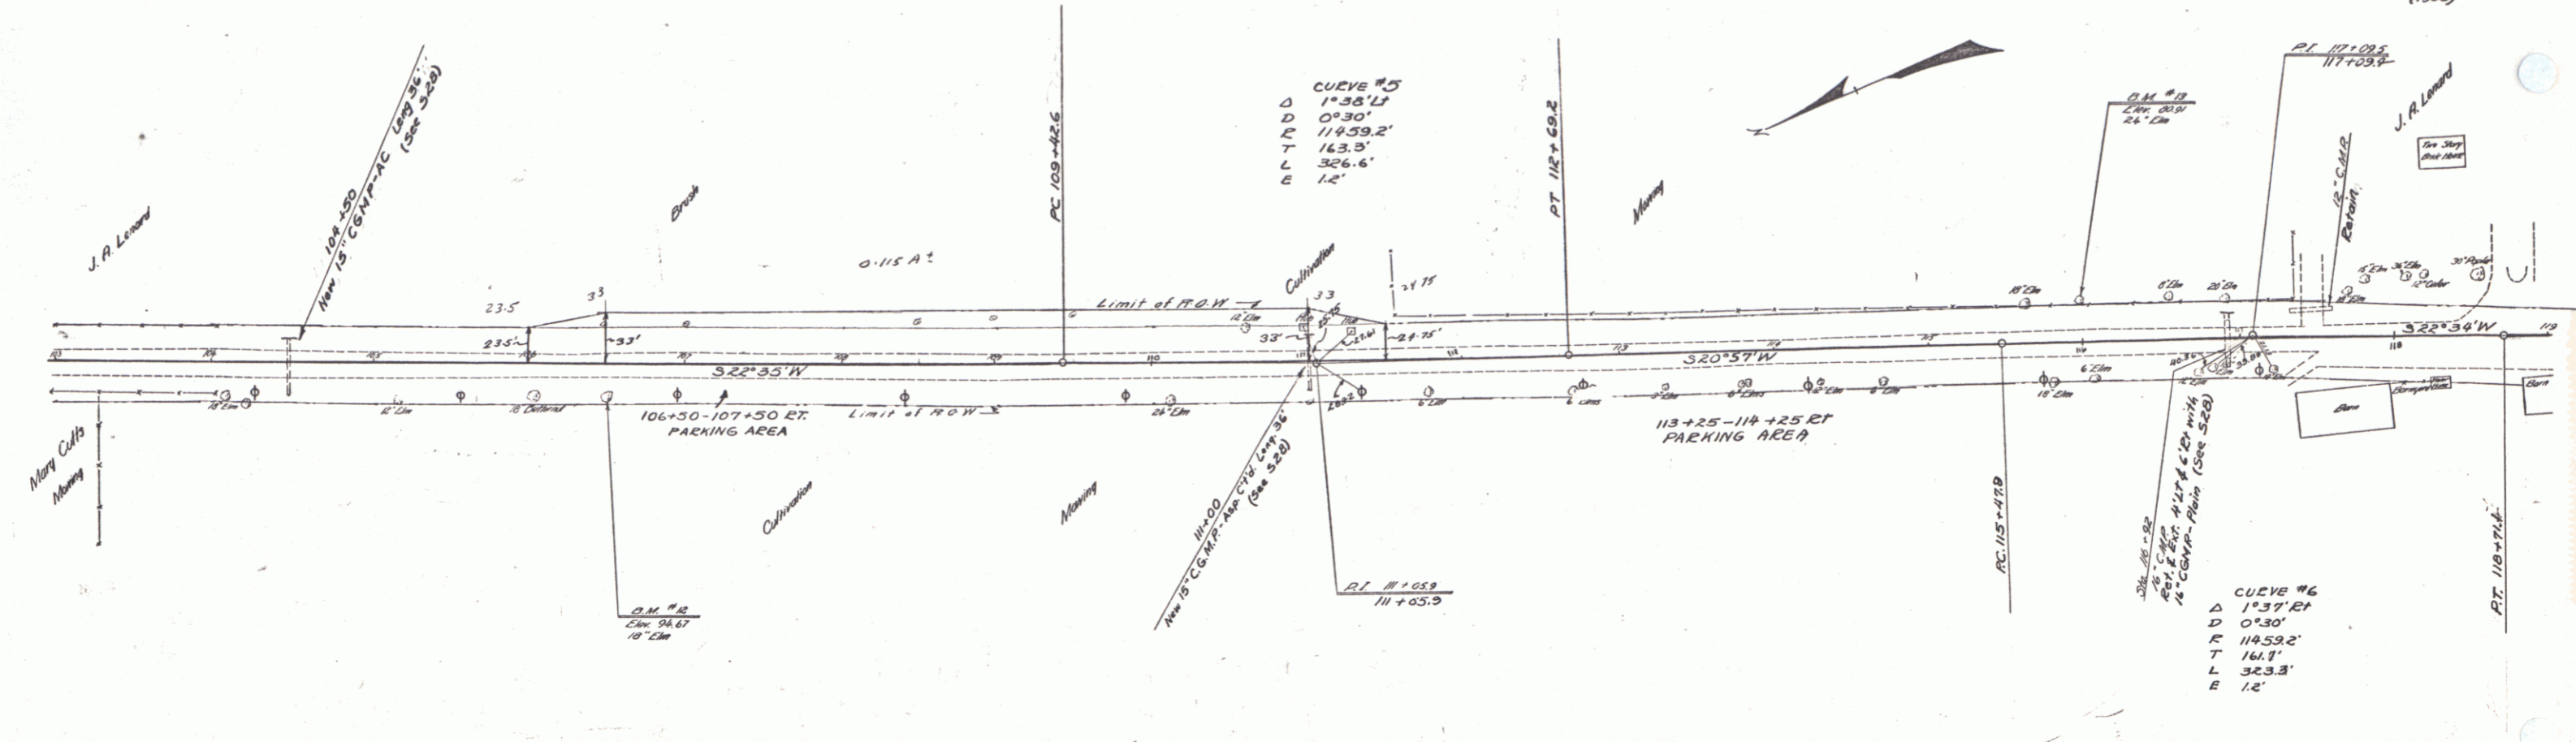

PROFILE

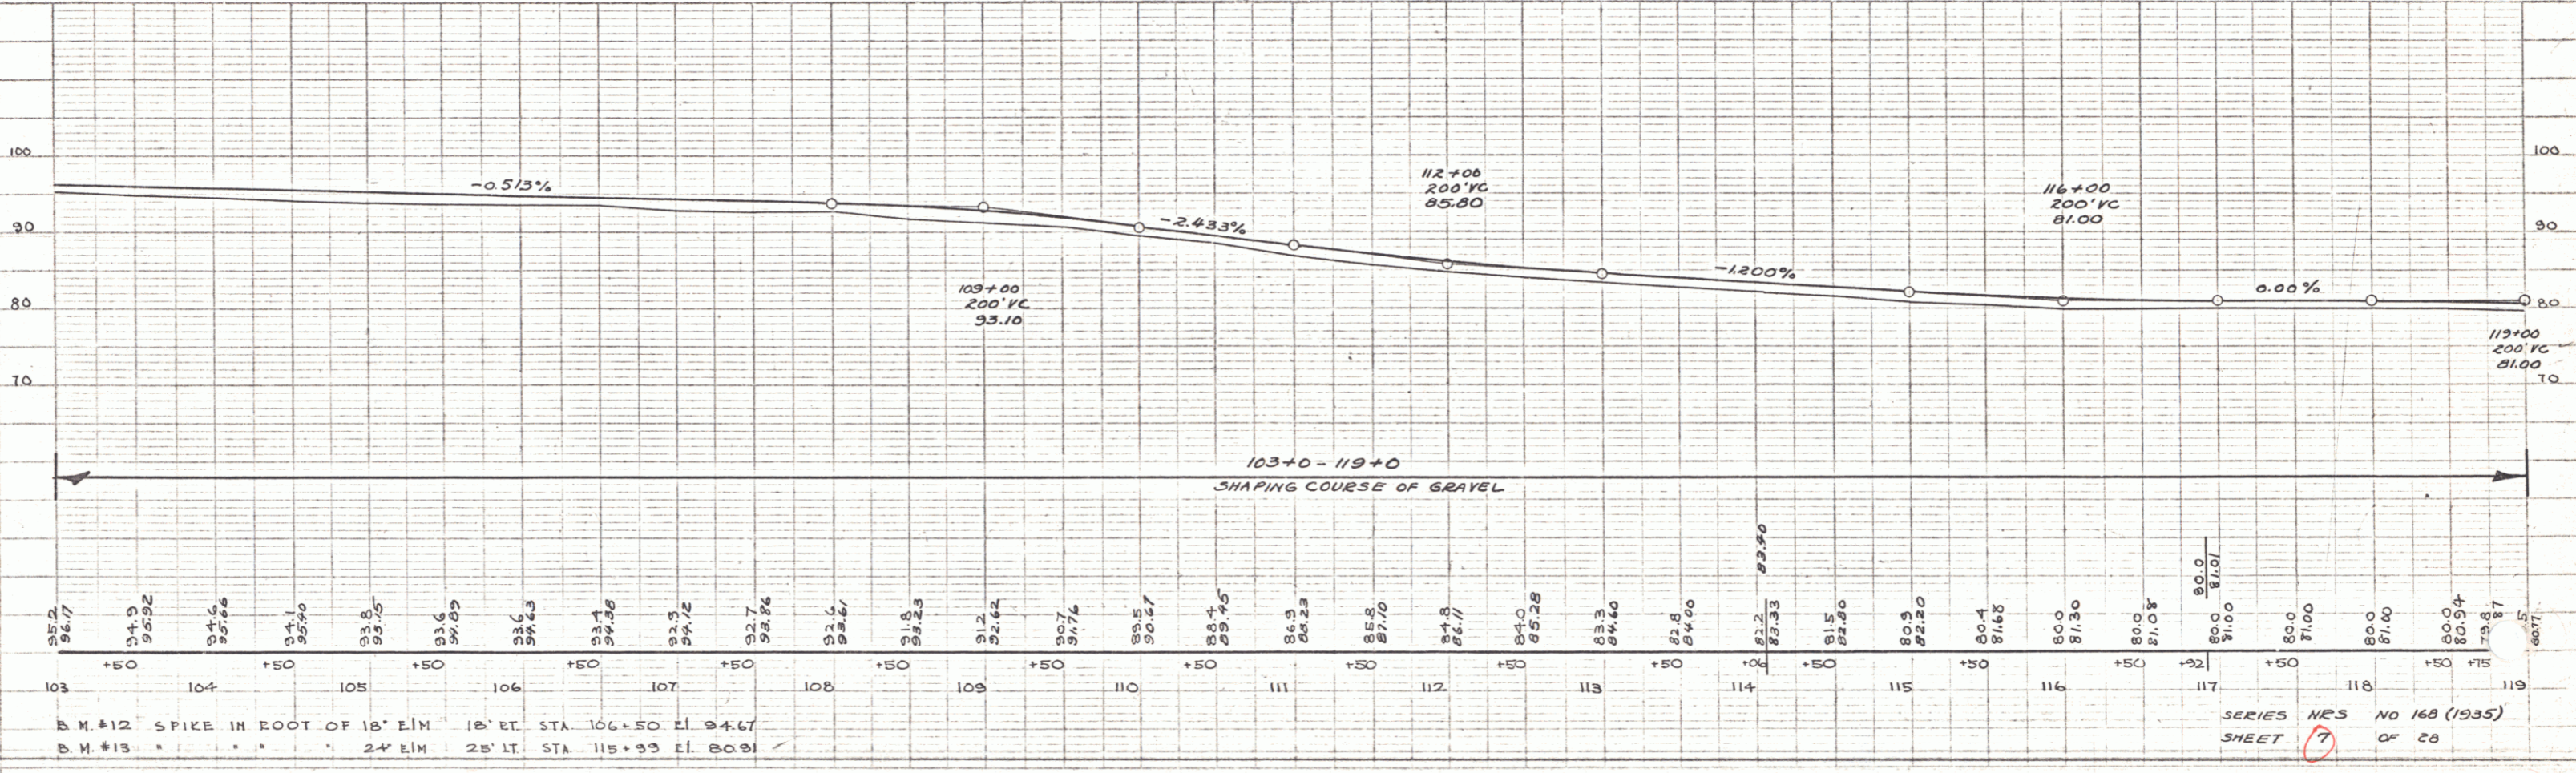

B.M. #12 SPIKE IN FOOT OF 18' LIM 16' ET. STA. 106+50 EL. 94.67
 B.M. #13 " " " " 24' LIM 25' ET. STA. 115+33 EL. 80.91

SERIES NYS NO 168 (1935)
 SHEET 7 OF 28