




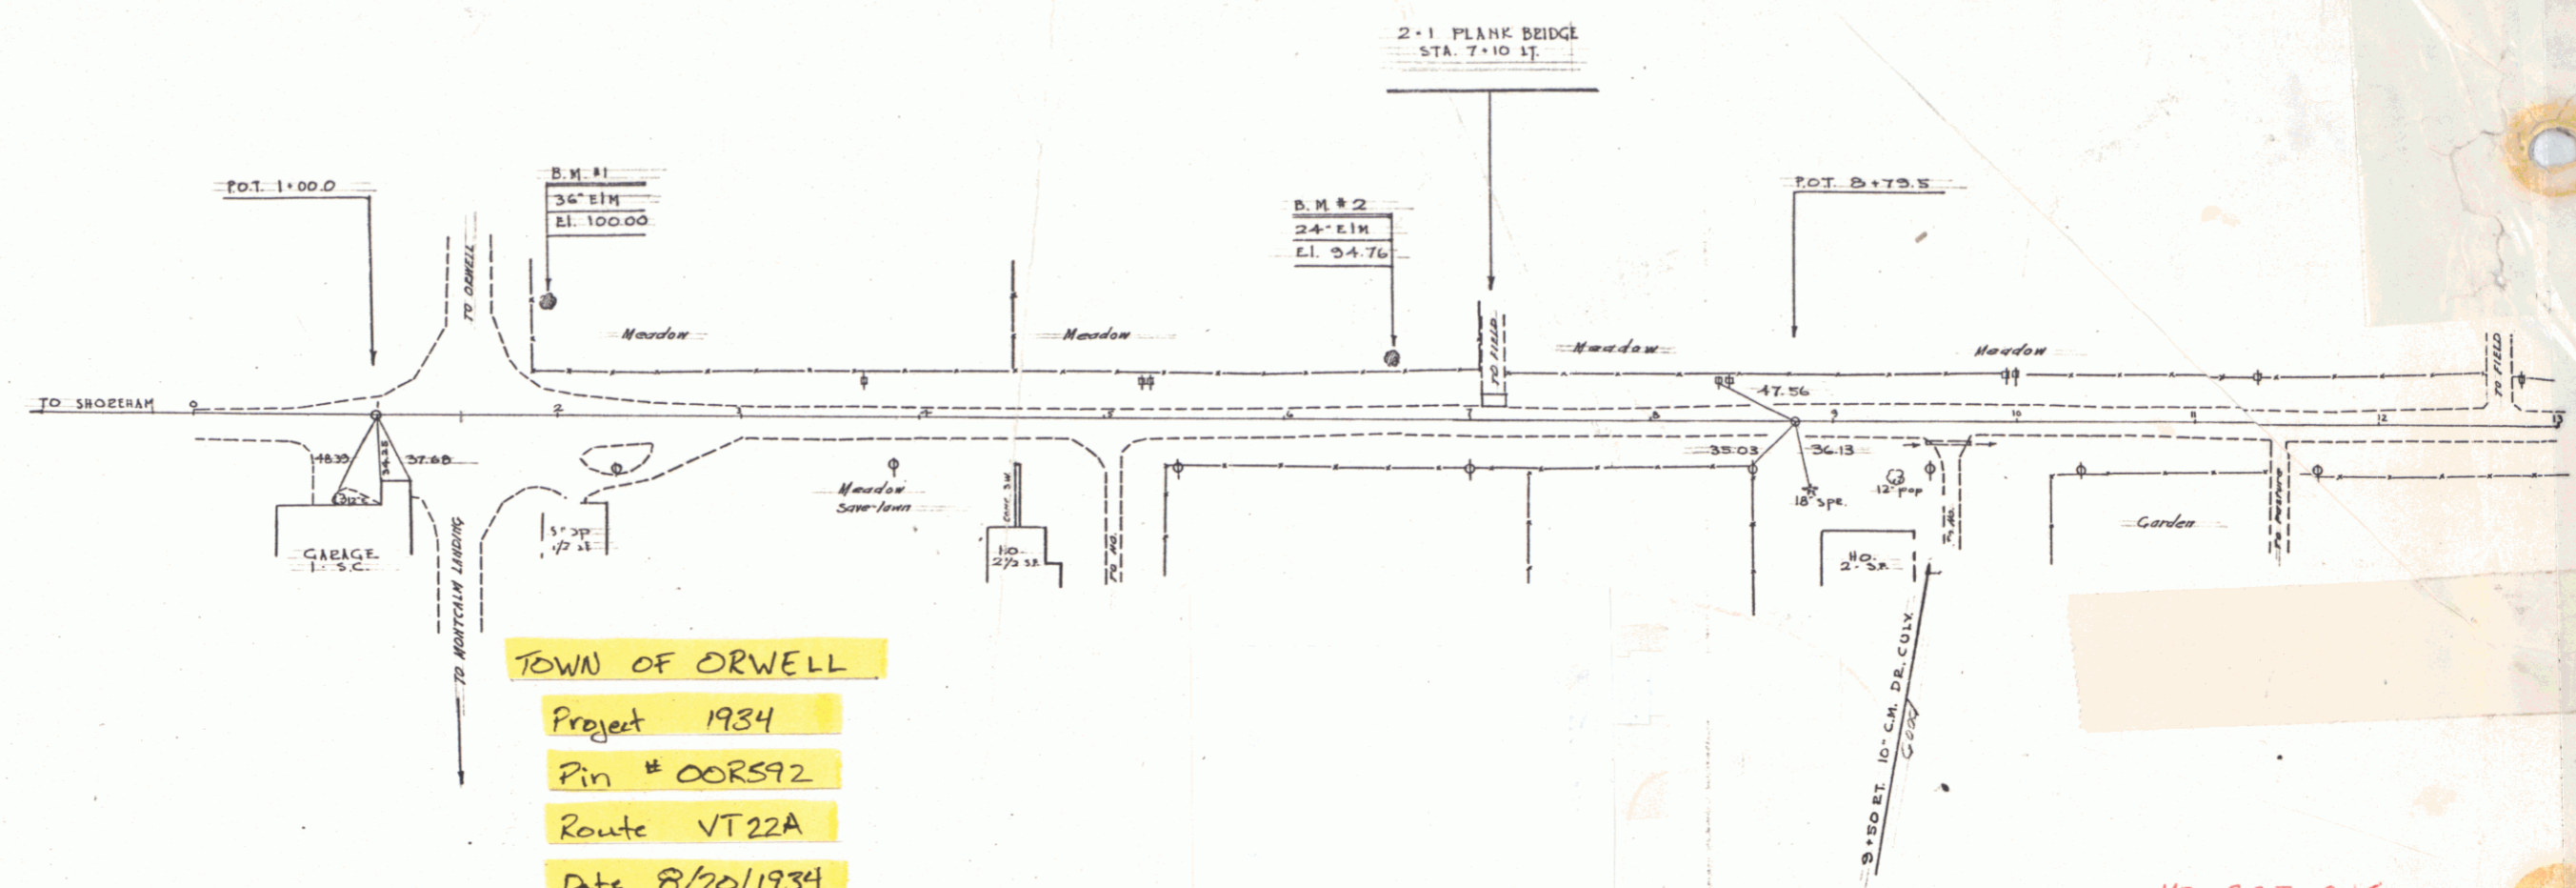

TOWN OF ORWELL
 Project 1934
 Pin # 00RS92
 Route VT22A
 Date 8/20/1934

3.27-2.15

MP 3.27-2.15