




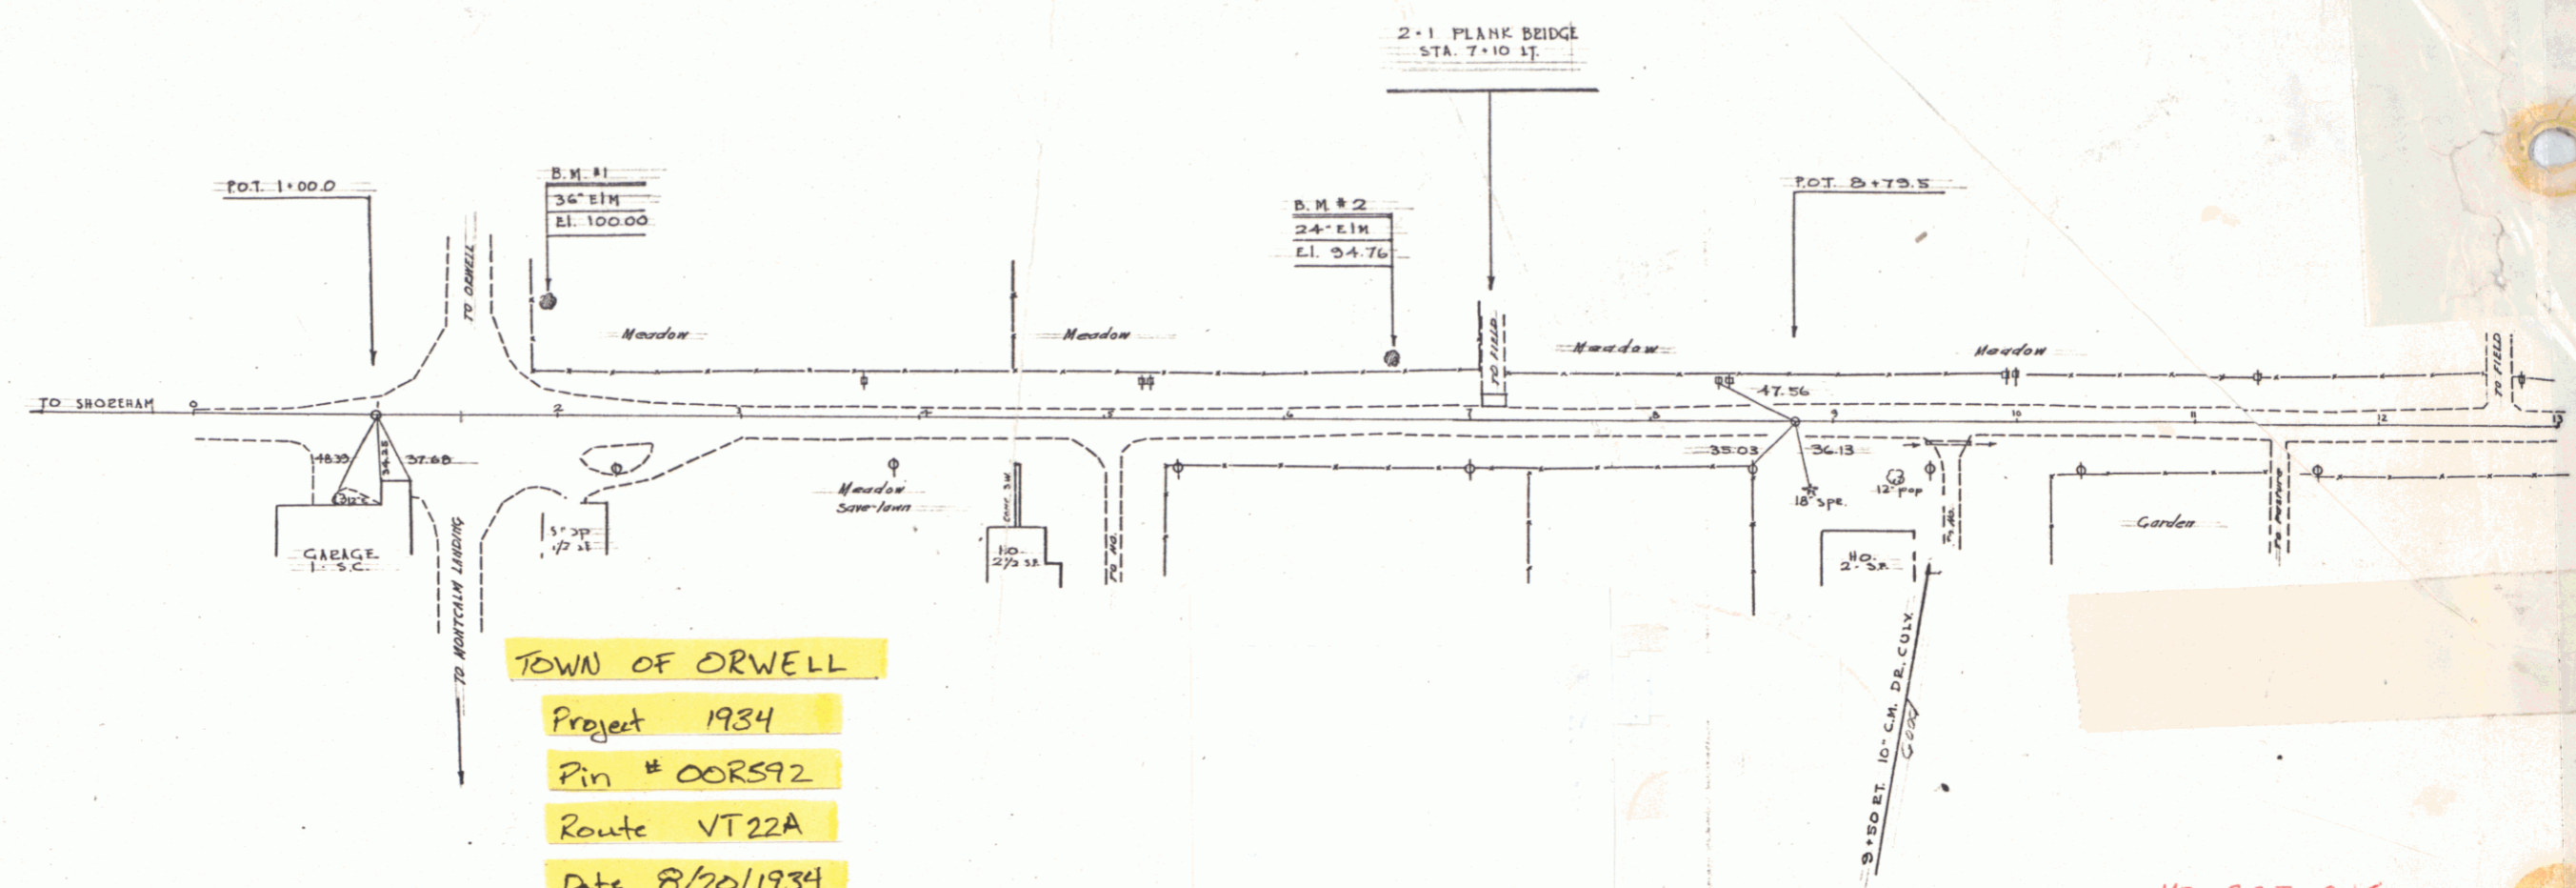

**TOWN OF ORWELL**  
 Project 1934  
 Pin # 00RS92  
 Route VT22A  
 Date 8/20/1934

3.27-2.15

MP 3.27-2.15





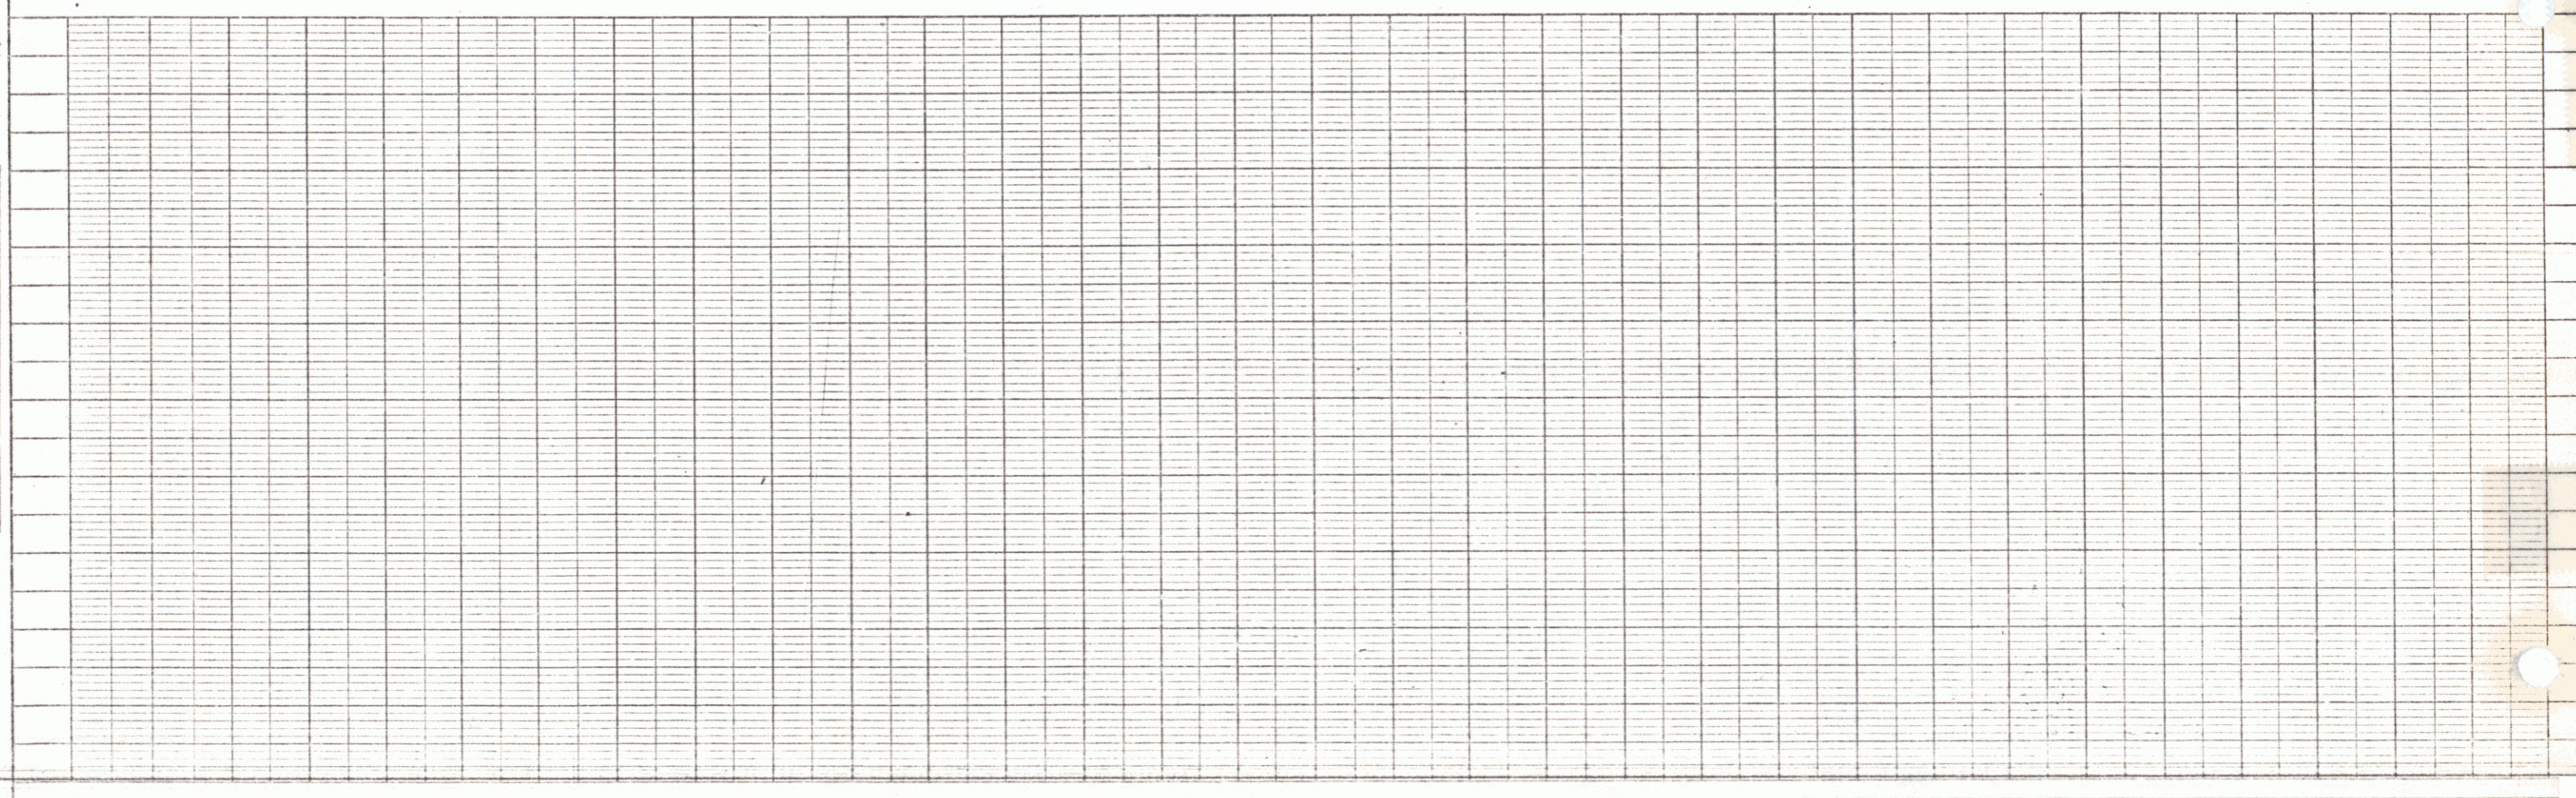


PLATE 1 - PLAN-PROFILE 0.5" & 1.0" STANDARDS  
 163

SHEET 2

2


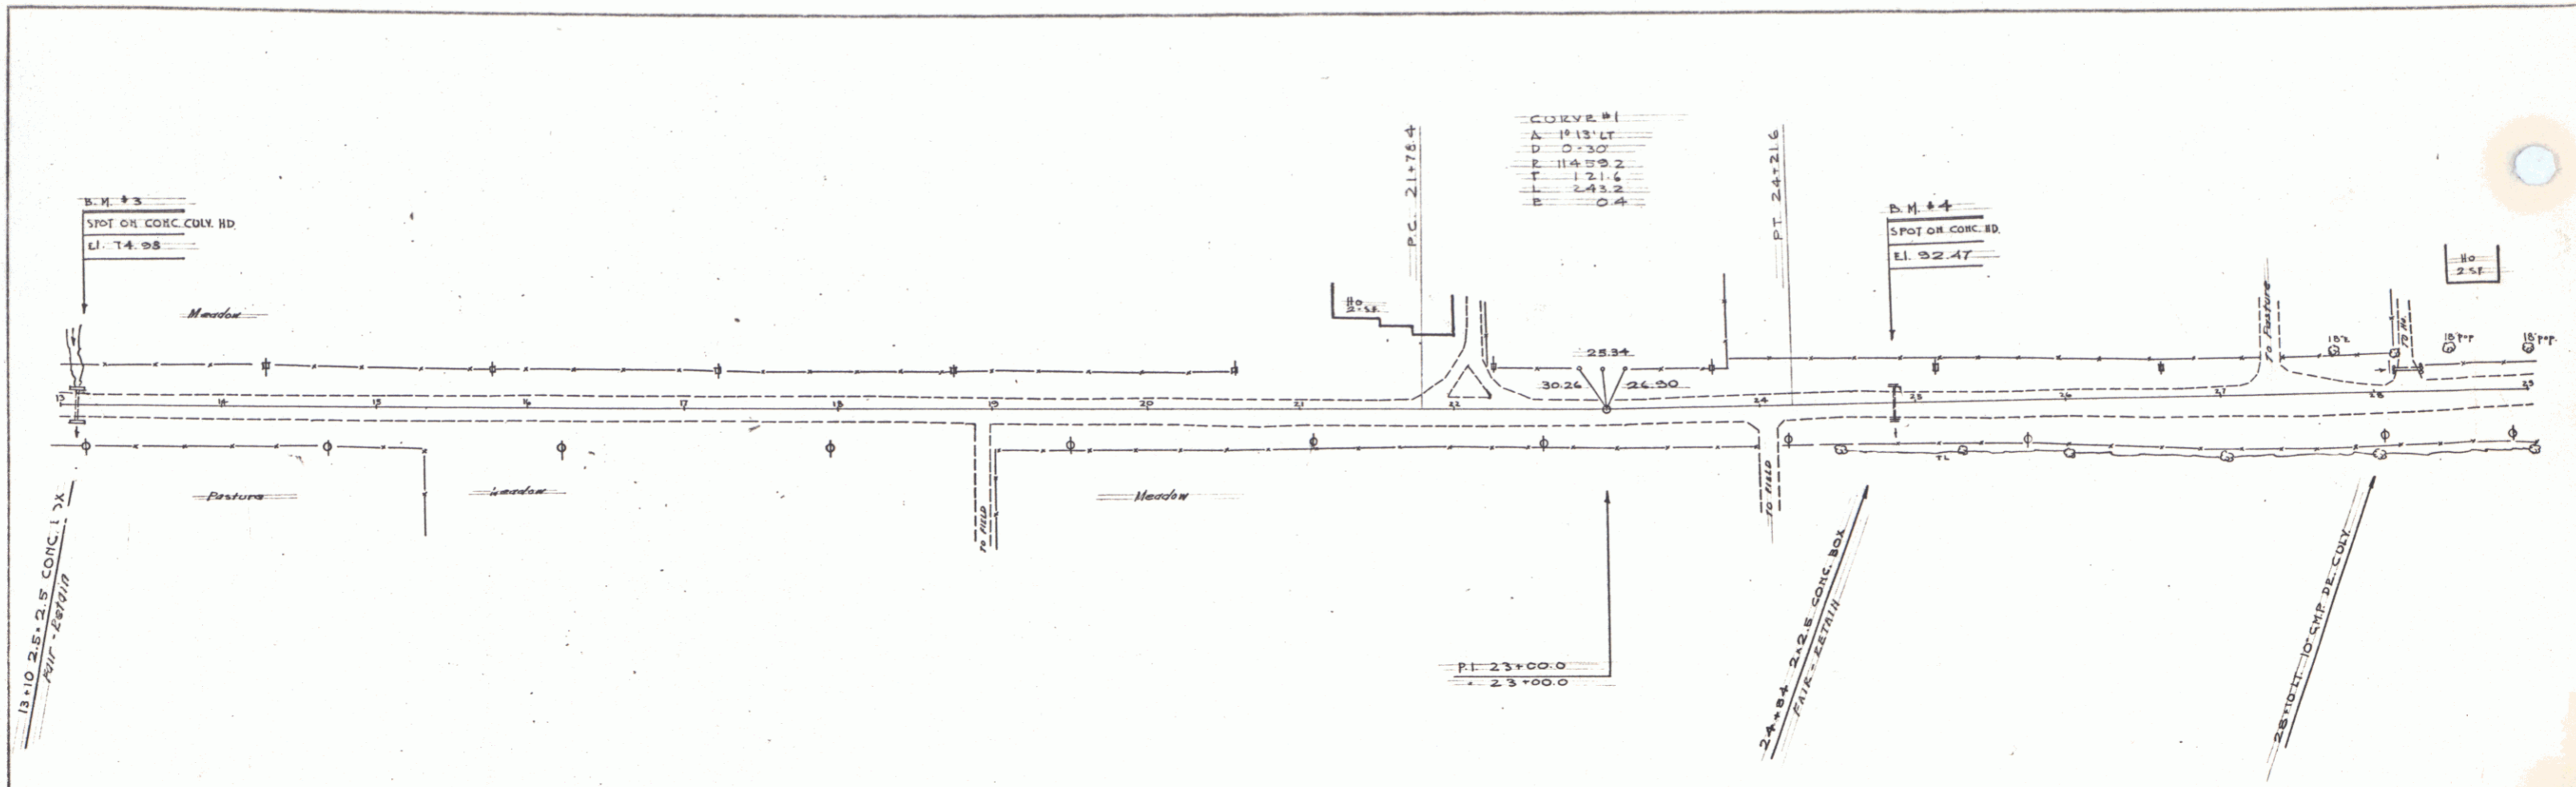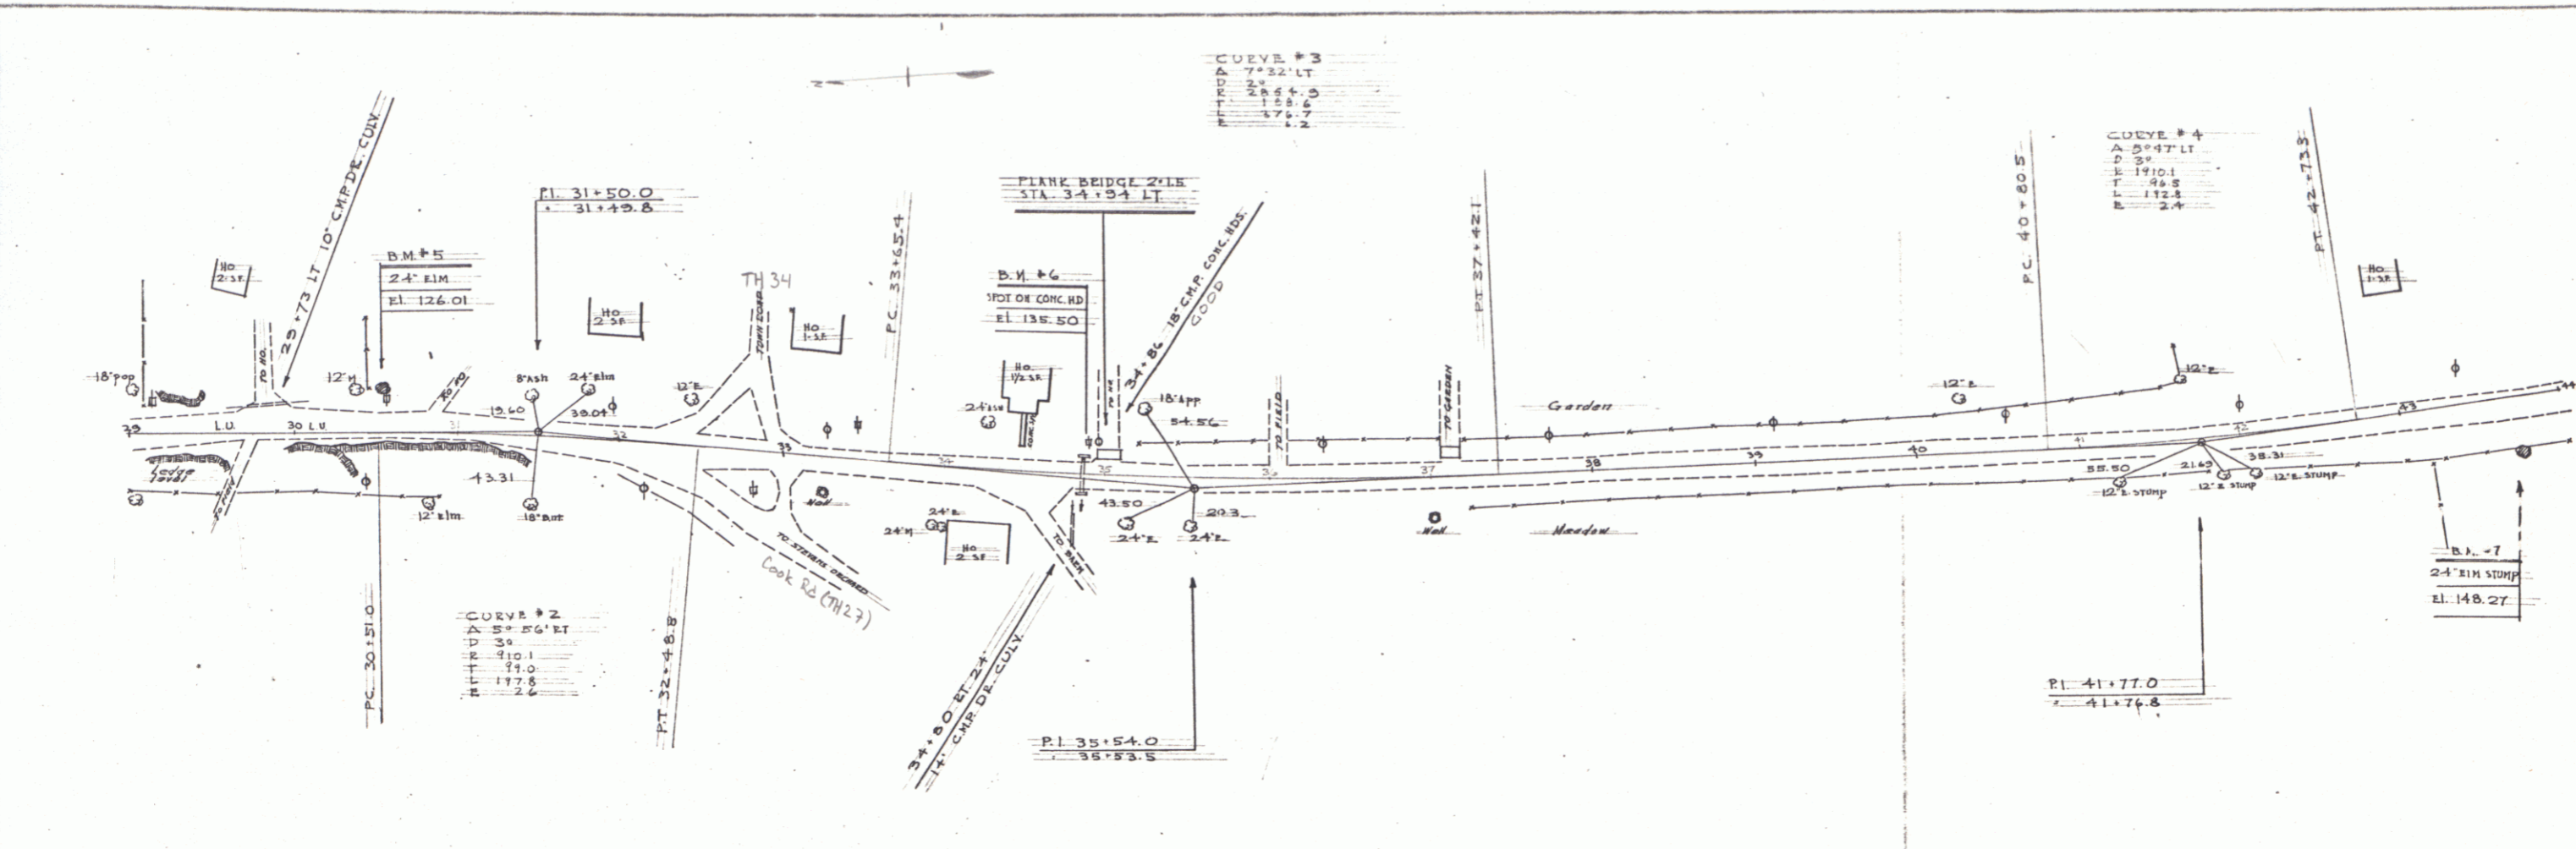


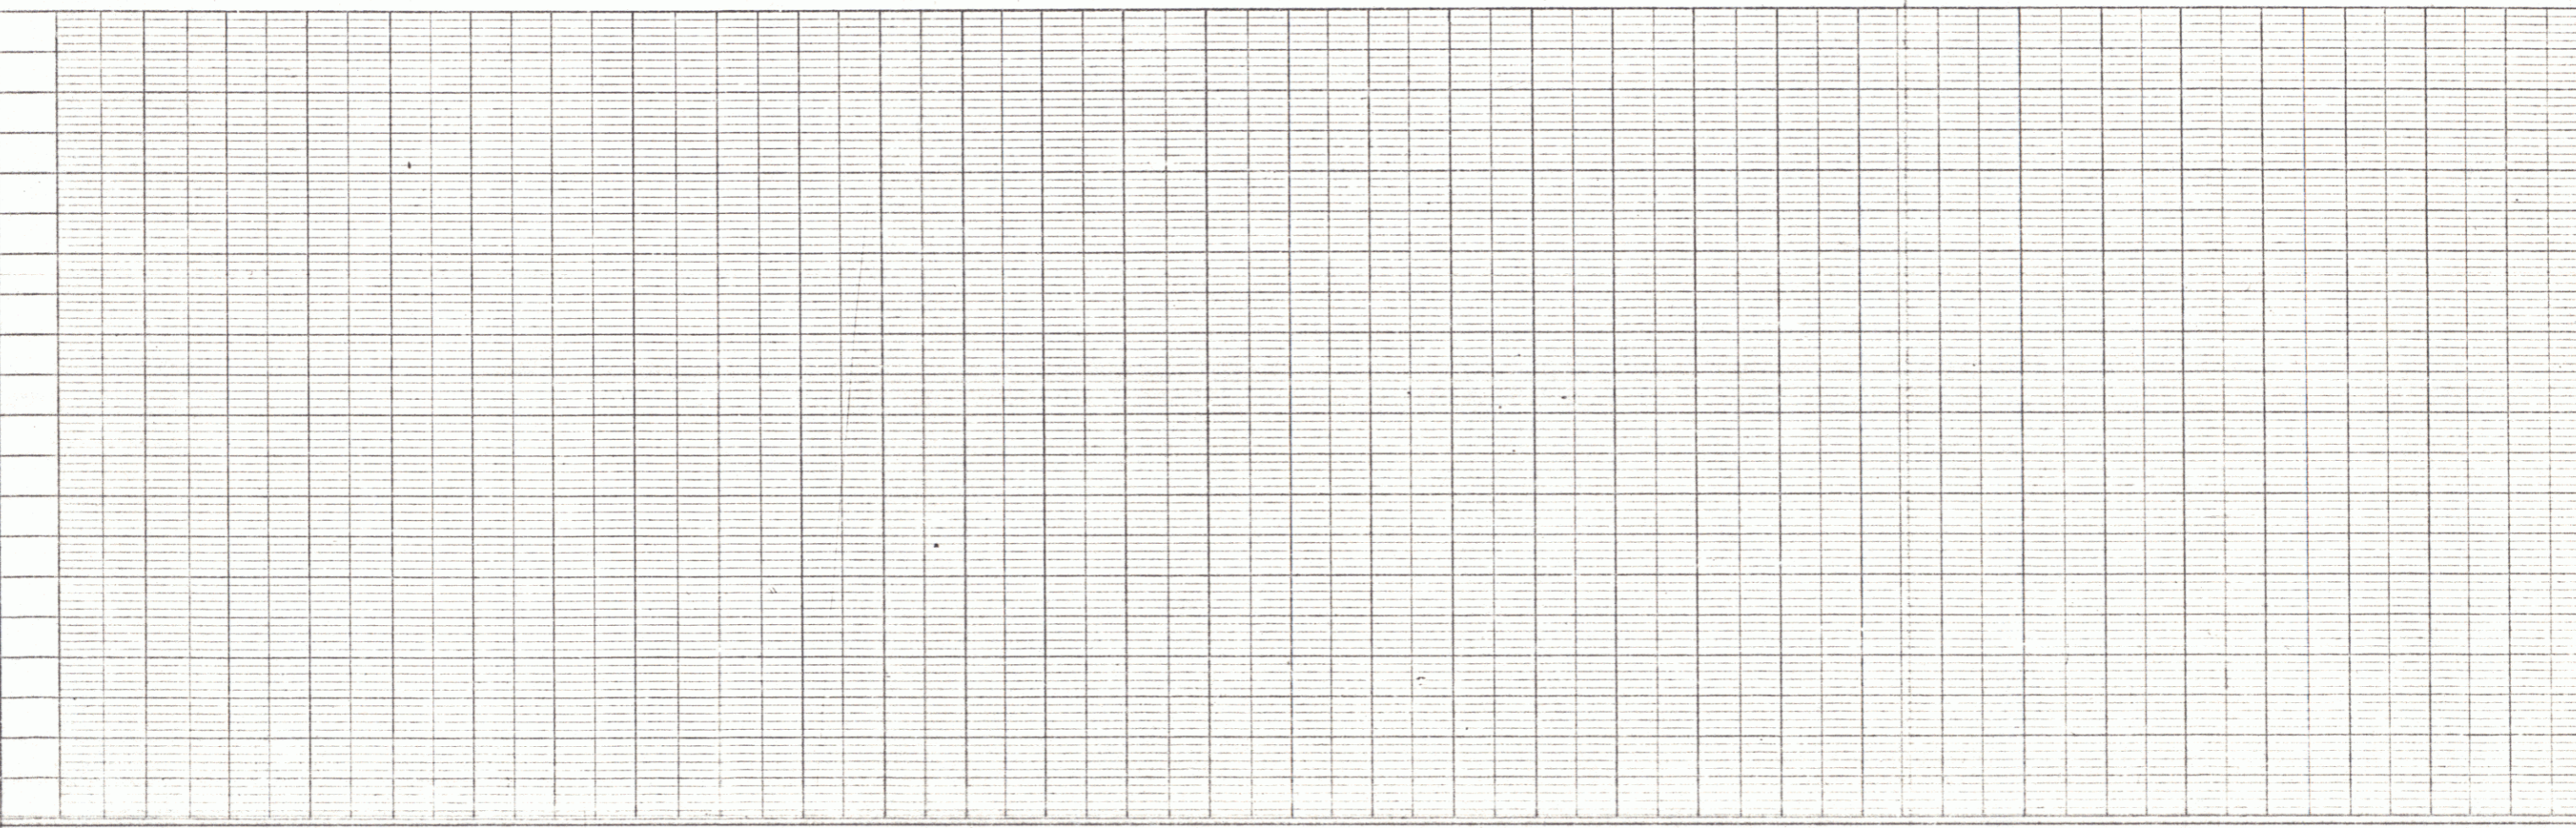



