

TWO CABLE GUARD RAIL  
Lt Rt  
253+50-255+50 254+50-256+02  
253+50 255+50

CONSTRUCT DRIVE  
Rt  
251+50  
252+00


UNCLASSIFIED CHANNEL  
Excavation  
Lt  
254+00-255+50

STONE FILL FOR SLOPE  
PROTECTION (LIGHT TYPE)  
Lt  
254+00-255+50

MUCK EXCAVATION  
251+00-251+25  
254+25-262+25

Excavation & Removal of Road  
SURFACES AND/OR PAVEMENTS  
Rt  
251+00-263+00

Drilling & Blasting of  
Solid Rock Subgrade  
263+25-264+25

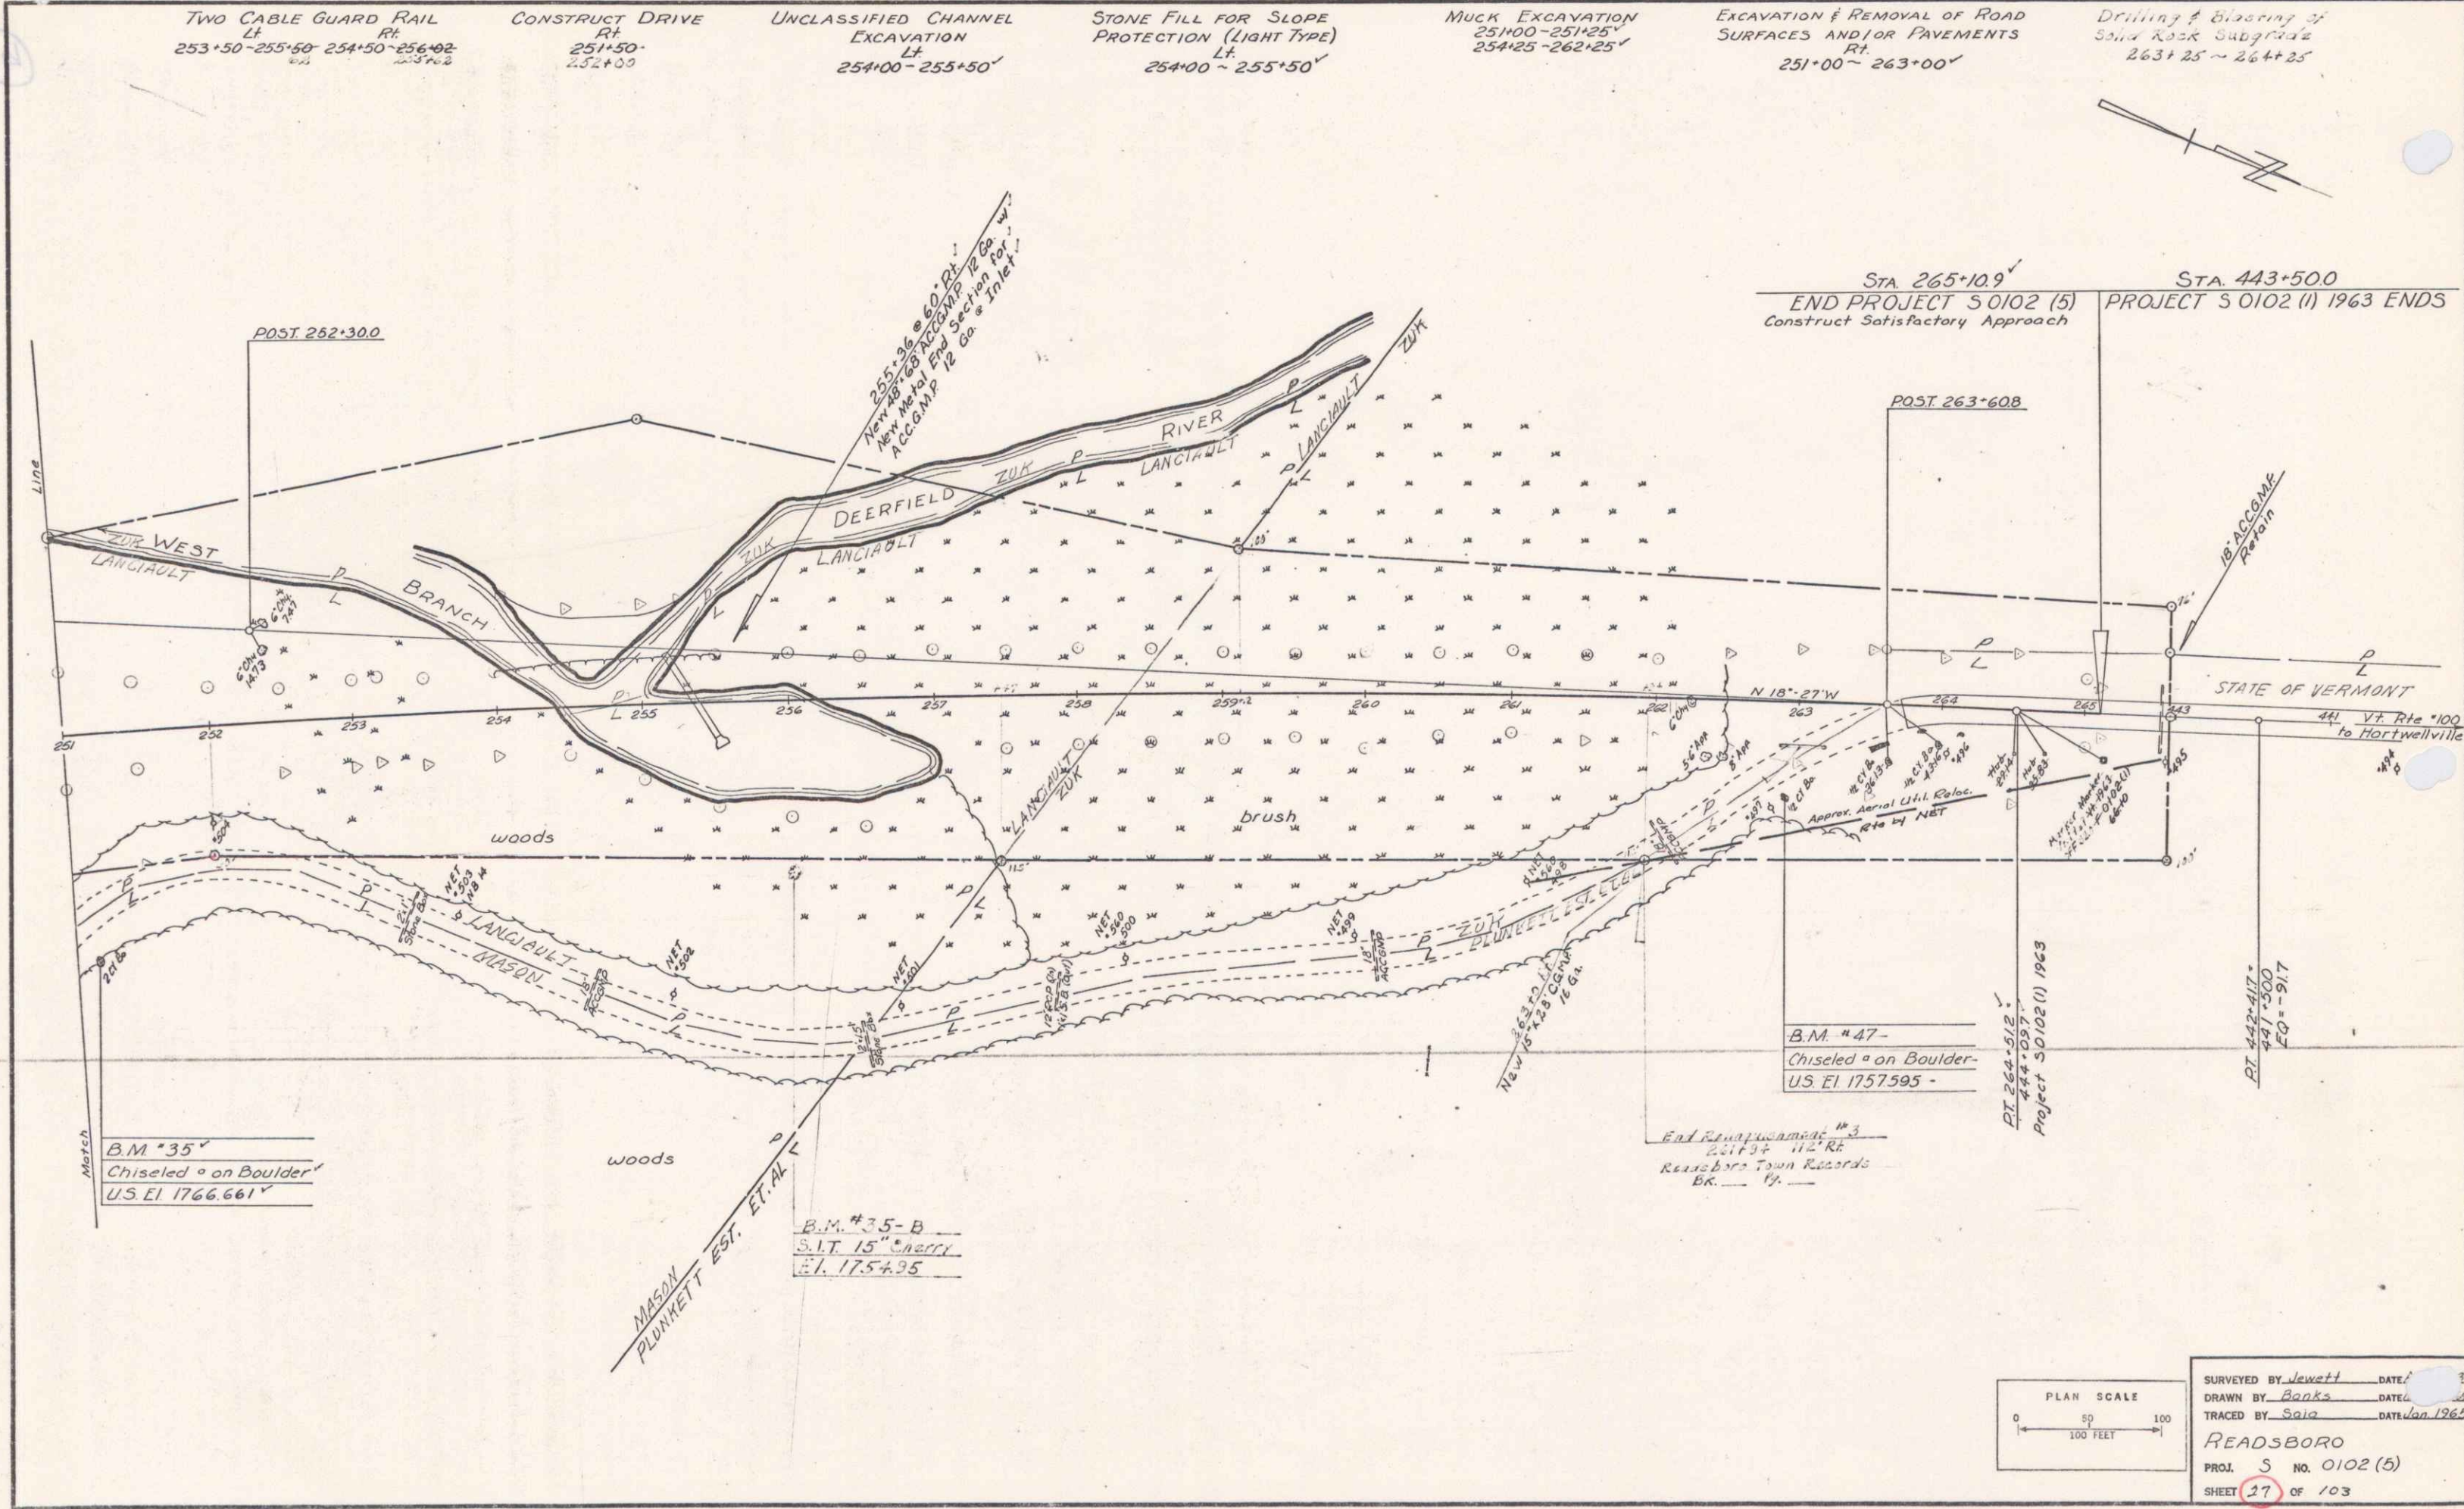


STA 265+10.9  
END PROJECT 3 0102 (5)  
Construct Satisfactory Approach

STA 443+500  
PROJECT 3 0102 (1) 1963 ENDS

B.M. #35  
Chiseled on Boulder  
U.S. El. 1766.661

B.M. #35-B  
S.I.T. 15" heavy  
El. 1754.95

B.M. #47  
Chiseled on Boulder  
U.S. El. 1757.595

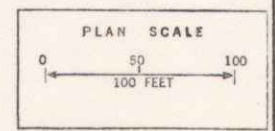

SURVEYED BY Jewett DATE: 1963  
DRAWN BY Banks DATE: 1965  
TRACED BY Sala DATE: Jan 1965  
**READSBORO**  
PROJ. 5 NO. 0102 (5)  
SHEET 17 OF 103