


TWO CABLE GUARD RAIL 19275-19802 19275-19377
 CONCRETE DRIVE 18725 19715 (See Sheet of Streets)
 UNCLASSIFIED CHANNEL EXCAVATION 19300-19715
 STONE FILL FOR SLOPE PROTECTION (LIMIT TYPE) 19300-19715
 TREATED TIMBER CURB 19275-19715
 PAVED SHOULDER (ITEM 351 C) 19275-19715
 DEMOLITION & DISPOSAL OF BUILDING 19105 19115
 DRILLING & BLASTING OF SOFT ROCK SLABFACE 19325-203100
 BITUMINOUS GROUTED STONE GUTTER (Item 553) 19325-203105 19810-199100
 EXCAVATION & REMOVAL OF ROAD SURFACES AND/OR PAVEMENTS 19700-19715 19400-19715 197100-203100
 CONSTRUCT SPECIAL DITCH (to be paid for under the Item of 123+1) 19025 193+231

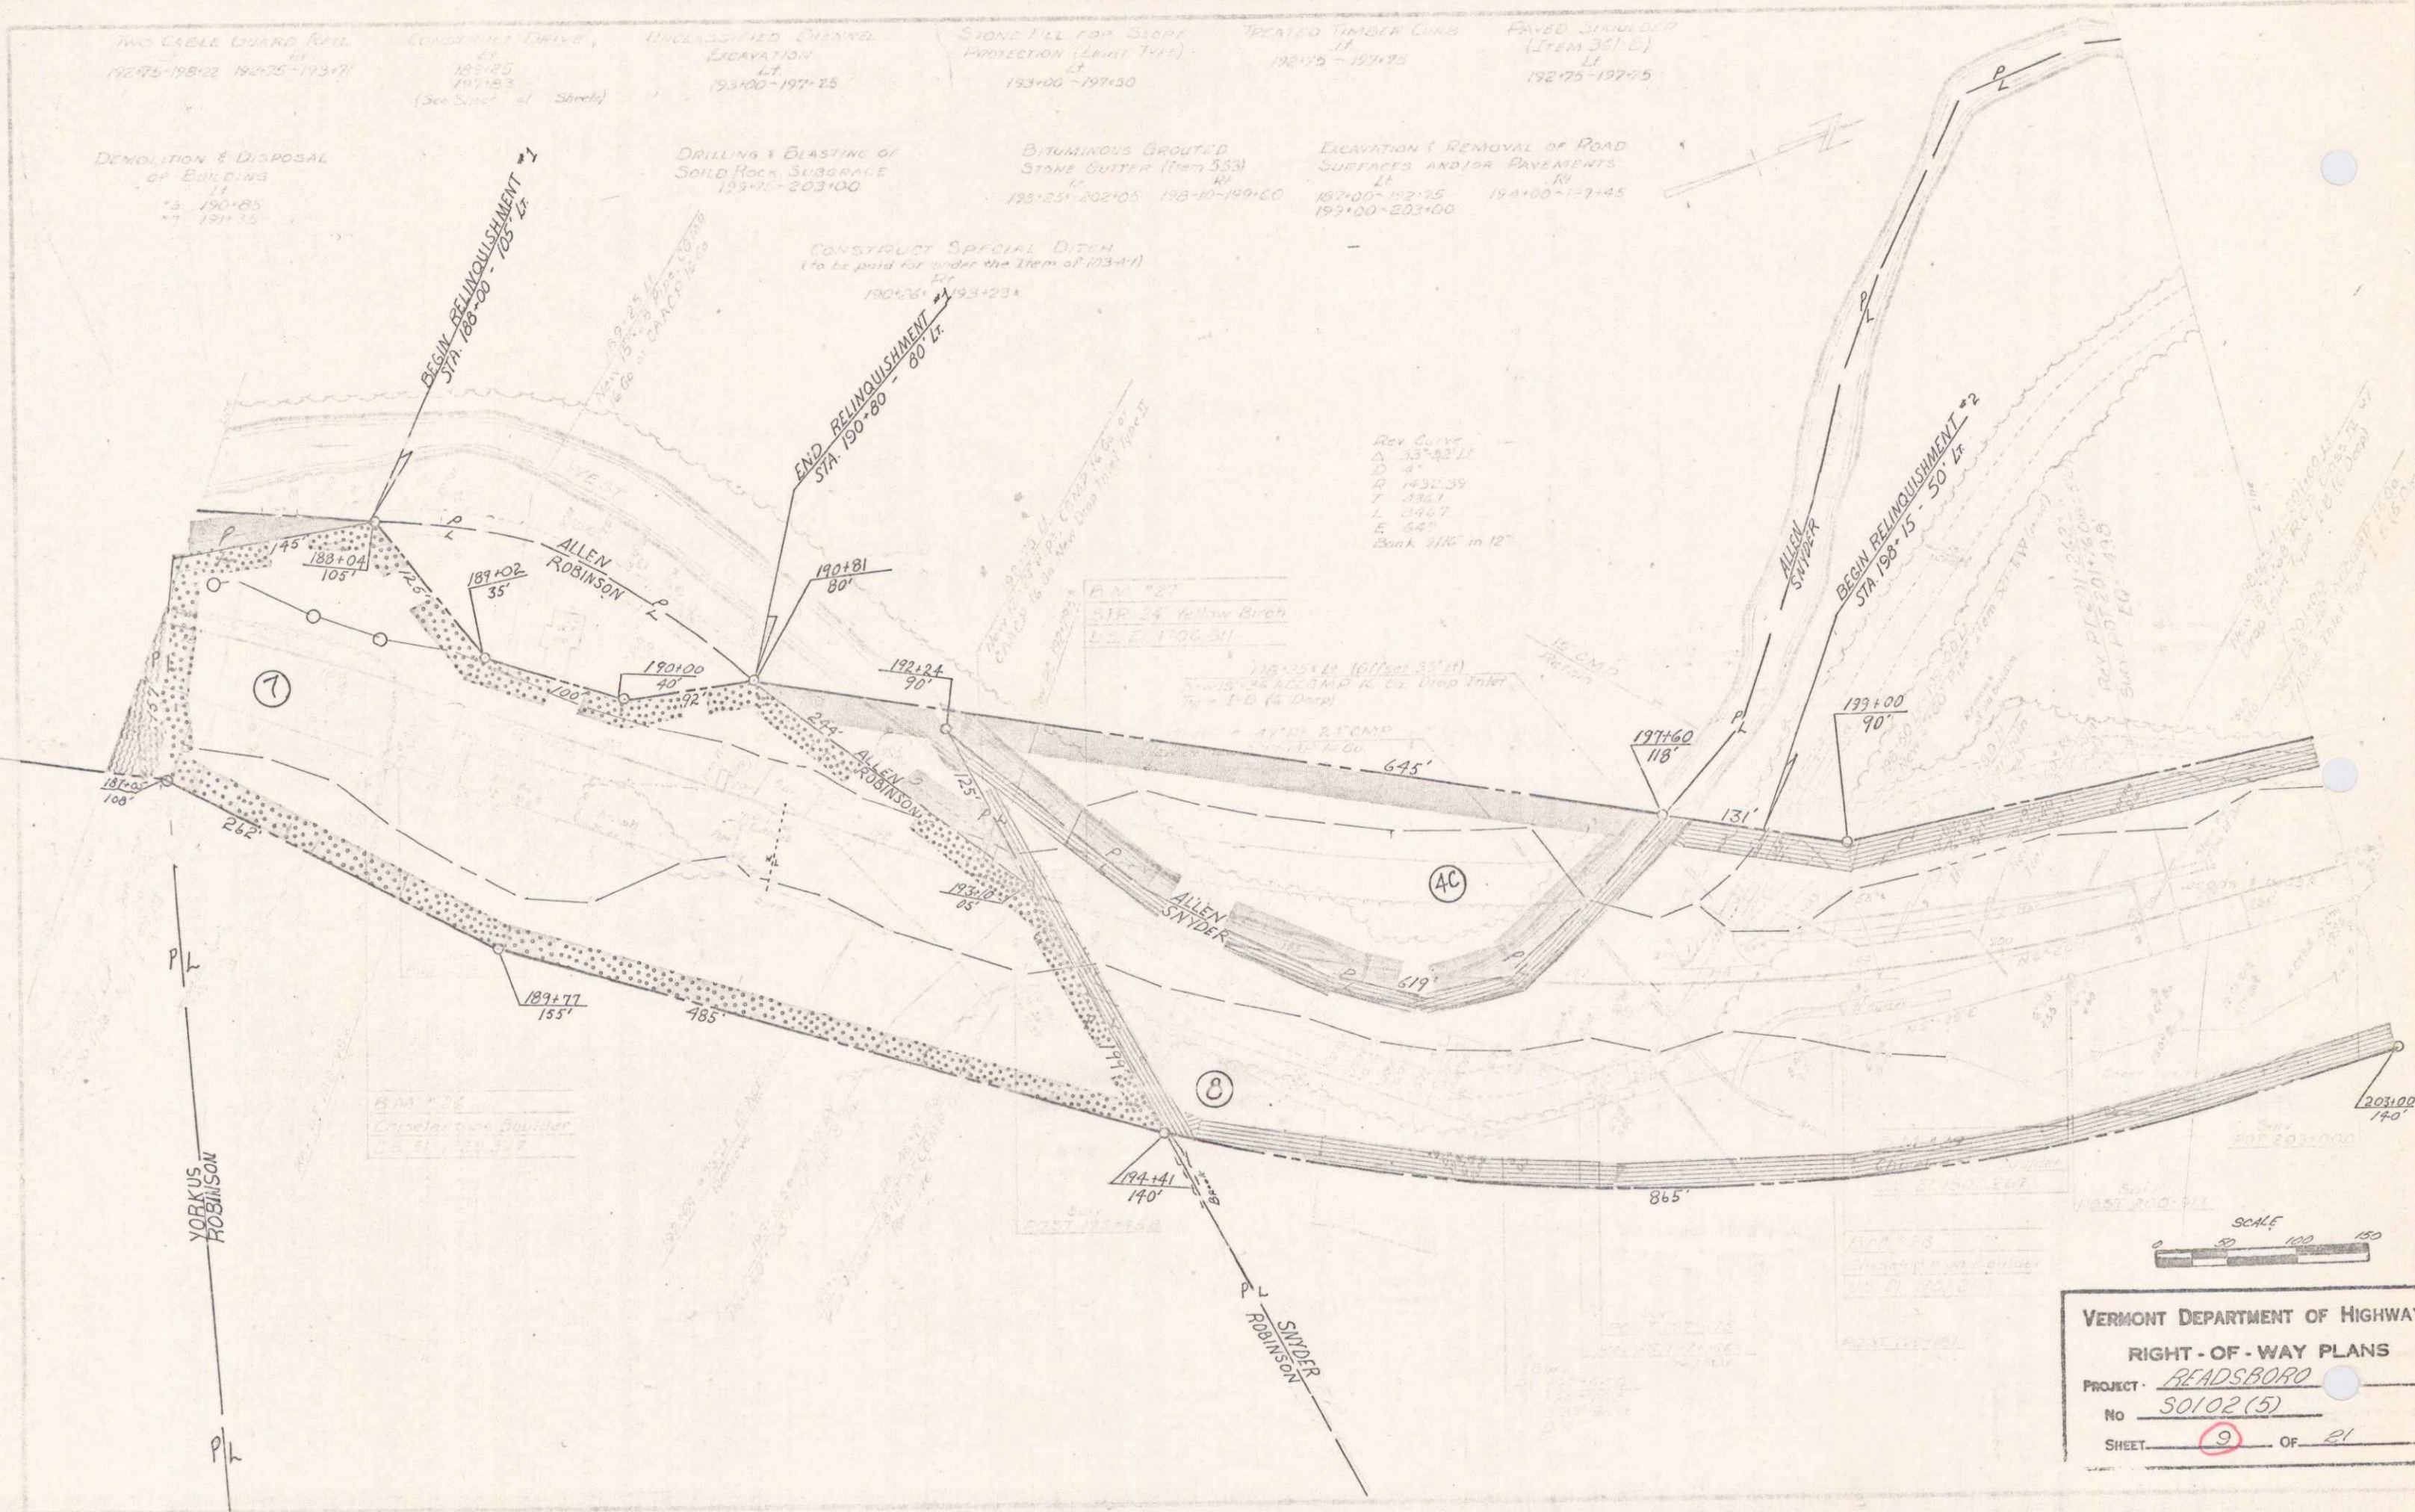

Rev Curve
 Δ 33° 32' 11"
 D 4'
 R 1432.35
 T 236.1
 L 236.7
 E 54°
 Bank 21% in 12"

P.M. #27
 S.P. 24 Yellow Birch
 U.S. F. 1706.31

4 AM #22
 Concrete curb Boulder
 2.5' x 1.25' x 2.7'



VERMONT DEPARTMENT OF HIGHWAY
 RIGHT-OF-WAY PLANS
 PROJECT: READSBORO
 No. 50102 (5)
 SHEET 9 OF 21