

DRILLING & BLASTING TO  
SOLID ROCK UNDER  
219-00-221-00

CONSTRUCT DRIVE  
220-05  
221-50

UNCLASSIFIED CHANNEL  
EXCAVATION  
221-25-231-00

STONE FILL FOR SLOPE  
PROTECTION (LIGHT TYPE)  
221-25-231-00

TWO CAR & GUARD RAIL  
219-25-221-25  
234-78-235-00 234-78-235-00


IMPROVED TRAIL & CURB  
219-25-221-25

REMOVE BRIDGE PA  
(Open 36' x 12')


EXCAVATION & REMOVAL OF ROAD  
SURFACES AND JOINT PAVEMENTS  
219-00-221-00

REMOVAL & DISPOSAL OF  
PRESENT GUARD RAIL  
219-26-220-21  
219-24-220-10

REV CURVE DATA  
Δ 37° 30' L  
D 4' 30"  
R 125.16  
T 45.65  
L 55.88  
C 77.25  
Bank 12' to 15'

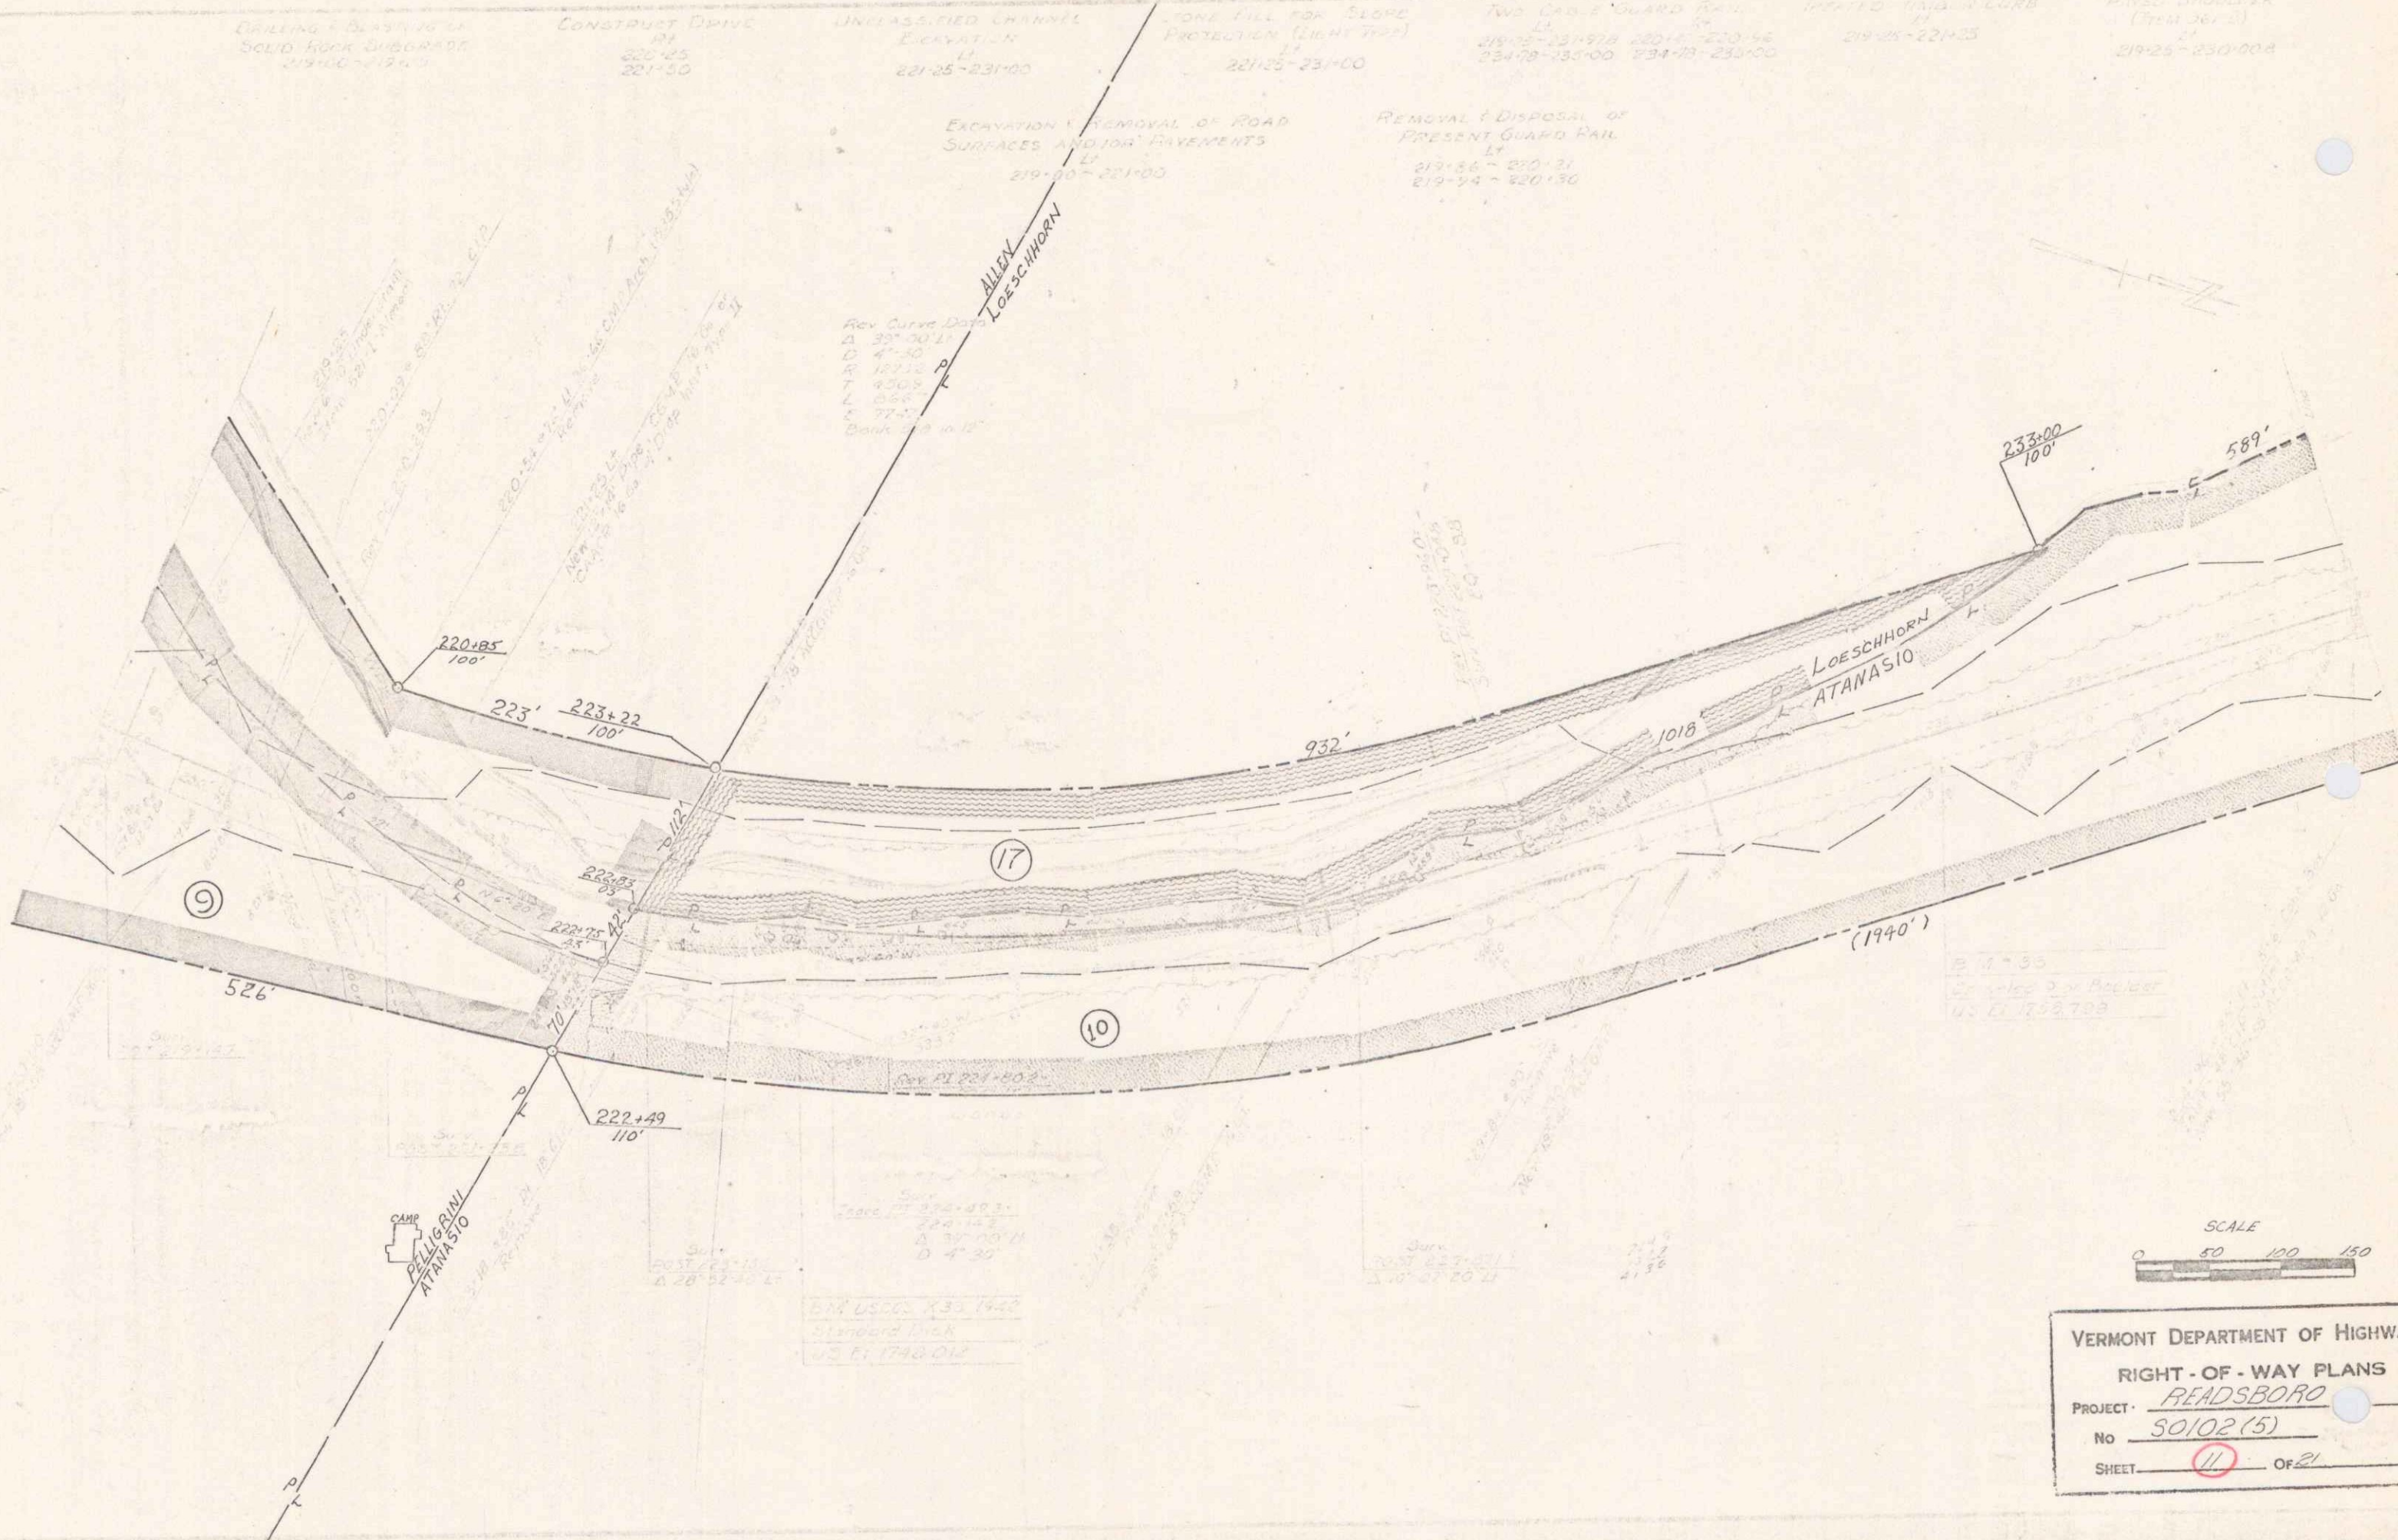

B 12 35  
Scale 1" = 100'  
U.S. G. 1752 789

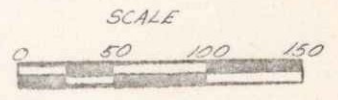

VERMONT DEPARTMENT OF HIGHWAYS  
RIGHT - OF - WAY PLANS  
PROJECT - READSBORO  
No 50102 (5)  
SHEET 11 OF 21