
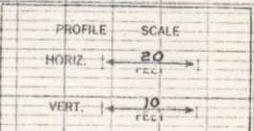
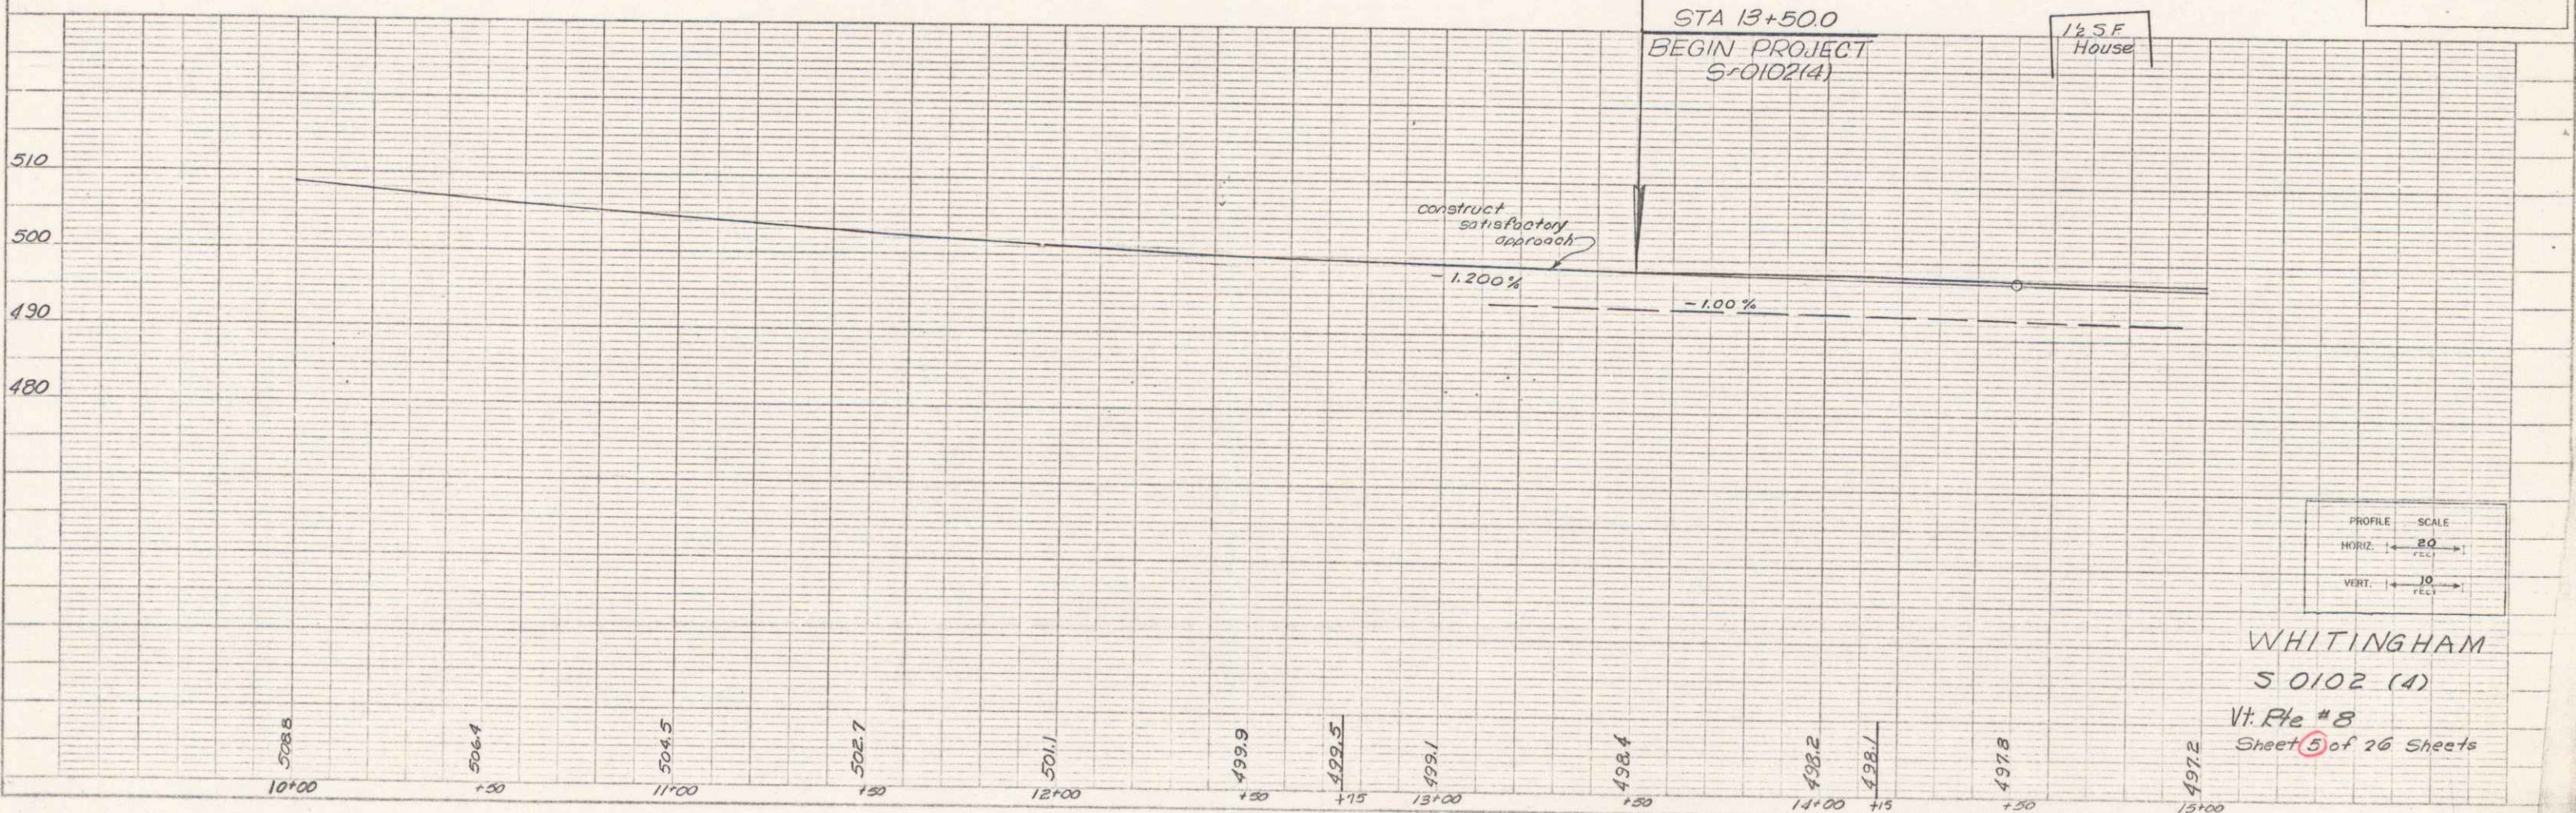
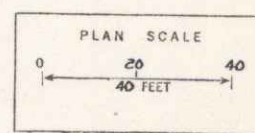




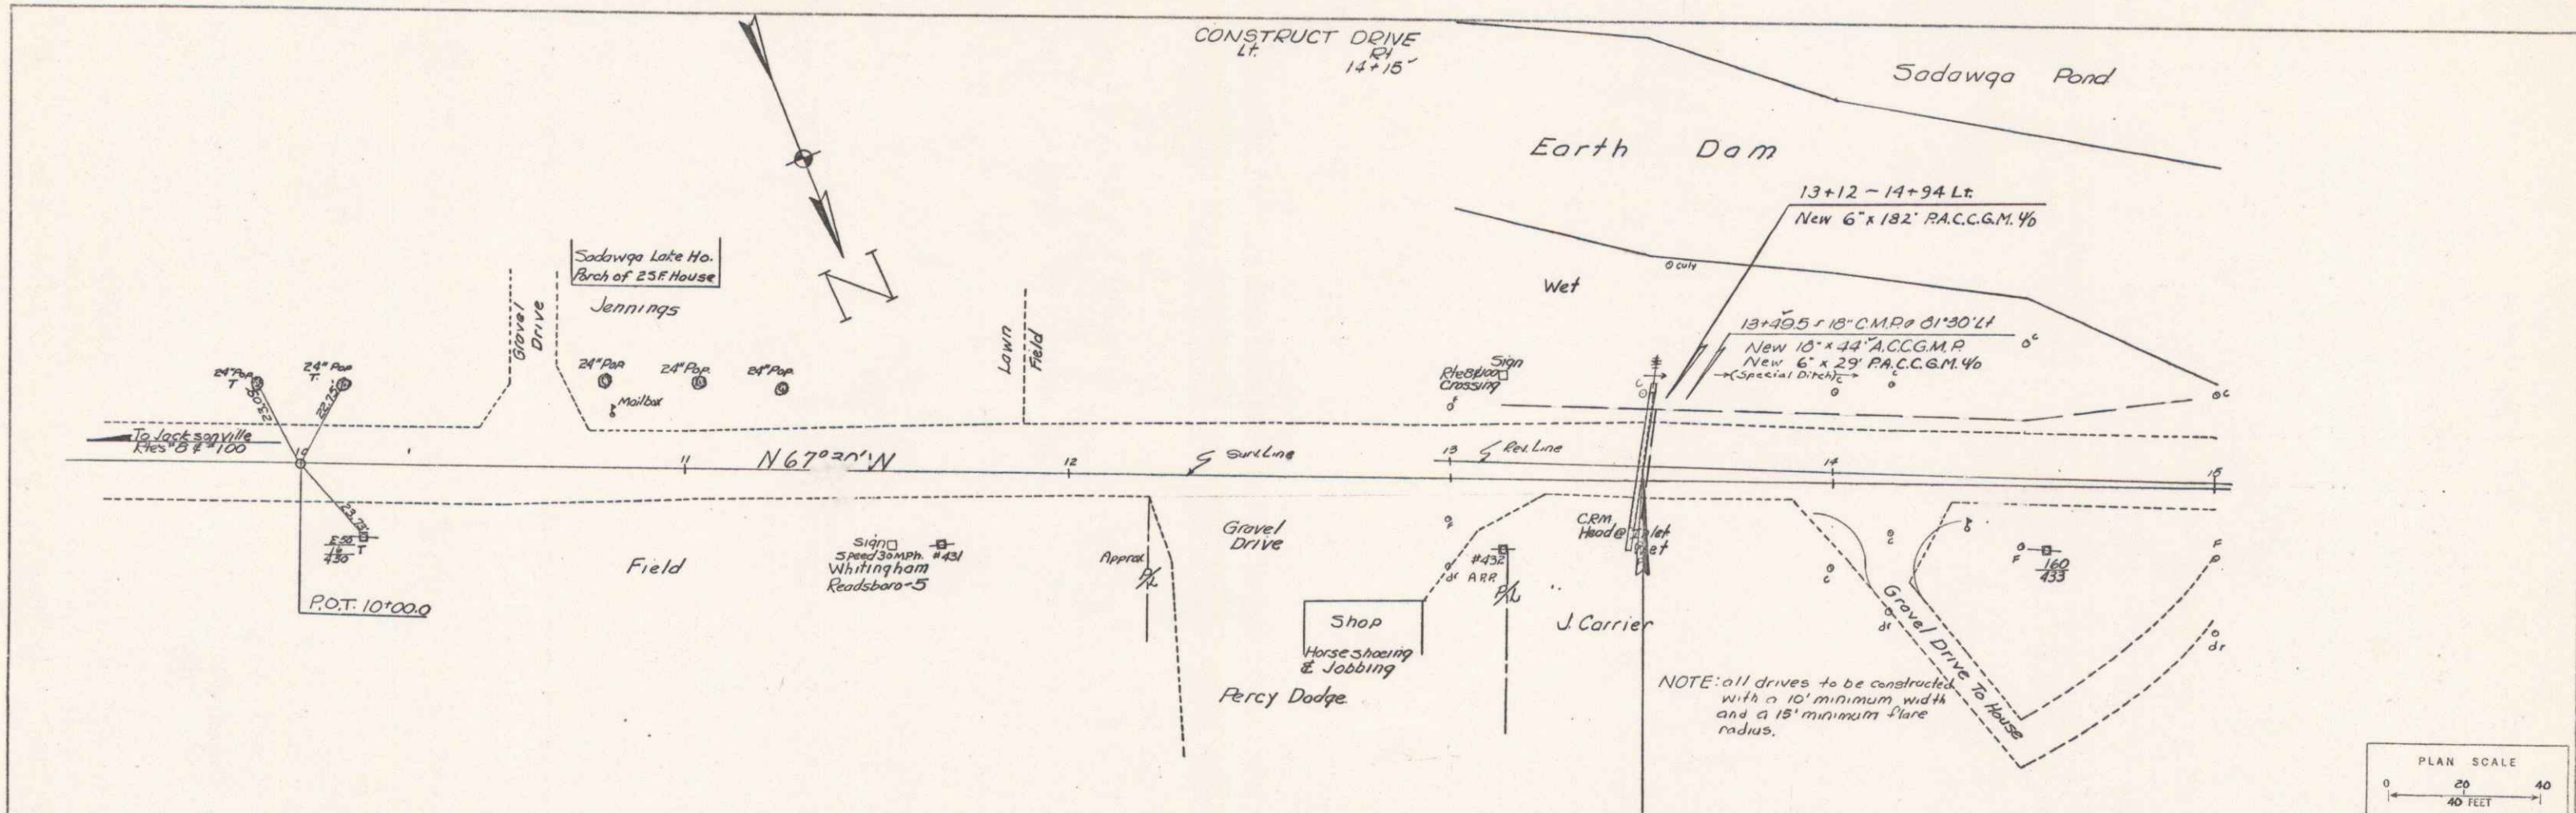

WHITINGHAM  
 S 0102 (4)  
 Vt. Rte # 8  
 Sheet 5 of 26 Sheets



