
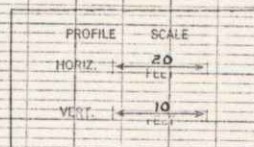
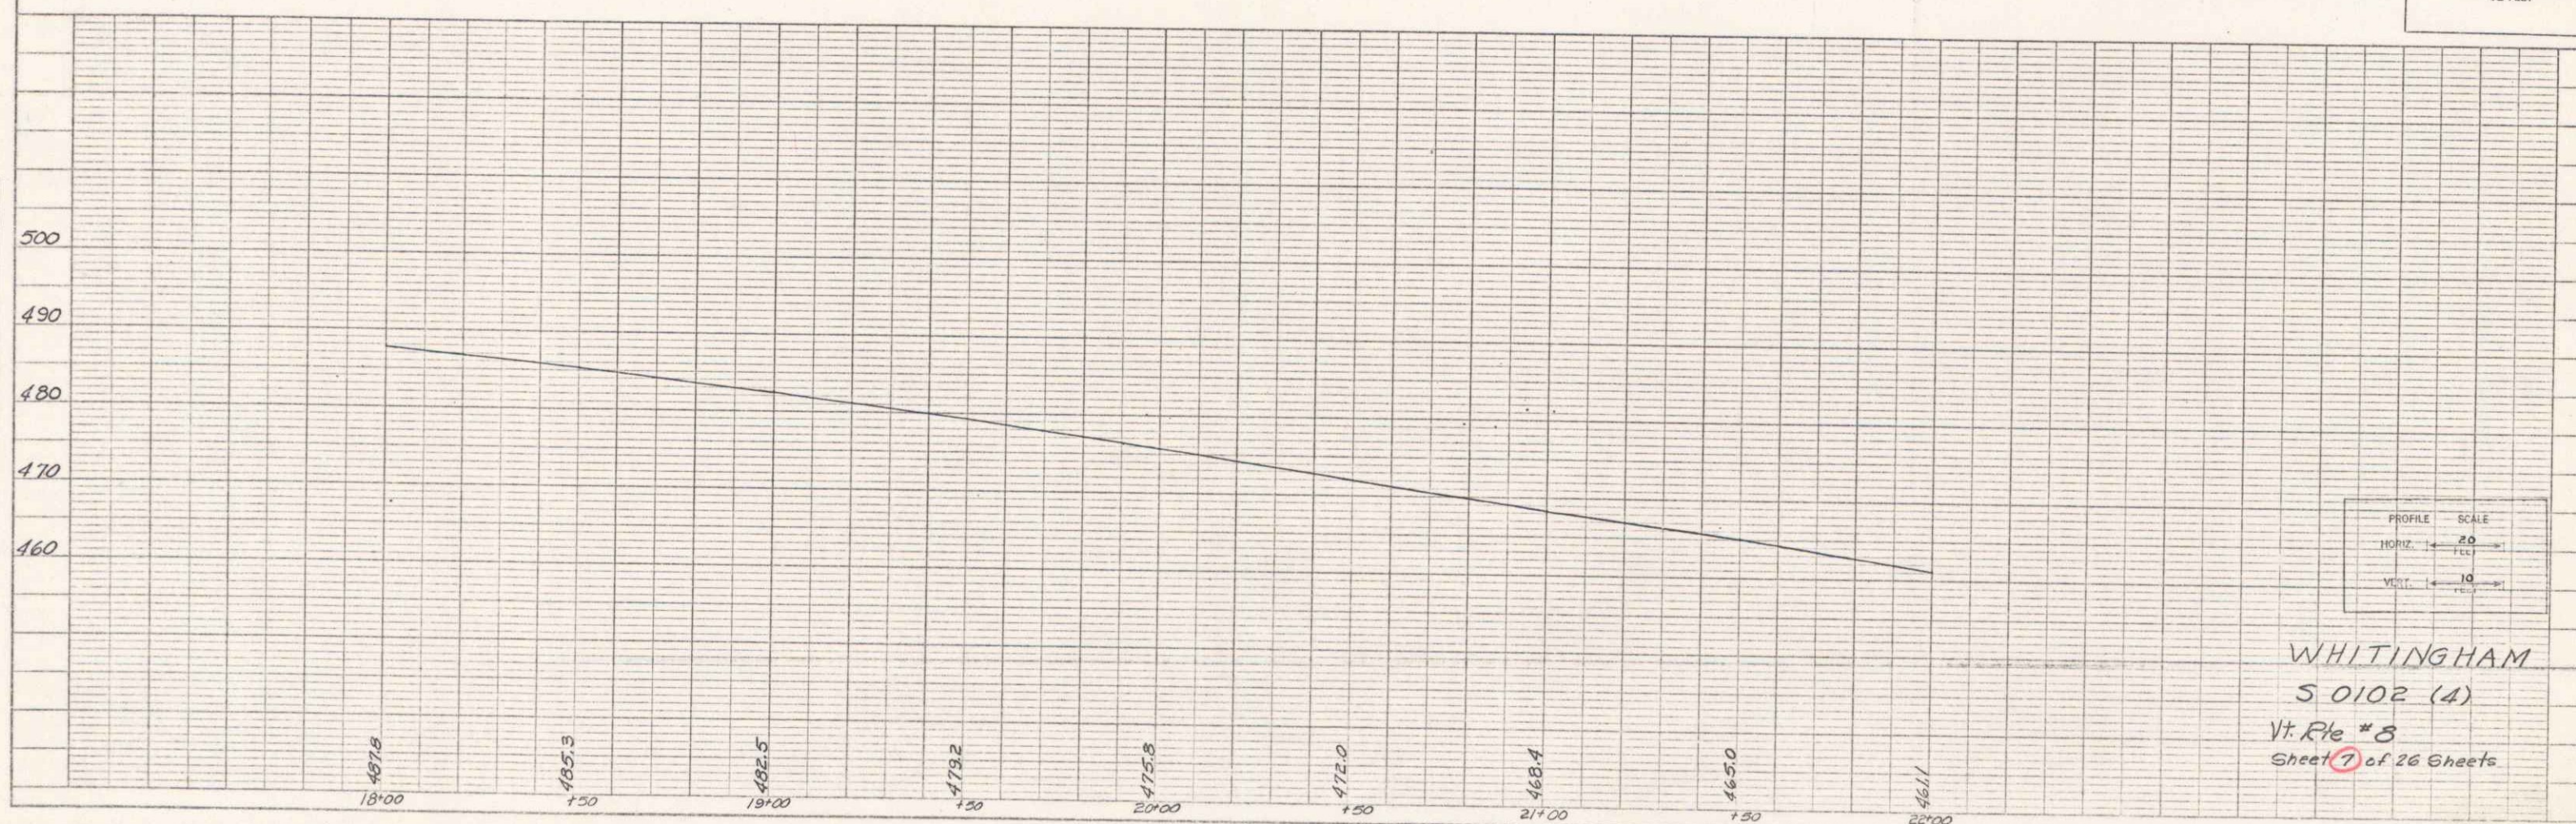
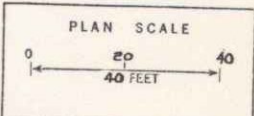


PLAN
 MAPING
 5/22
 12/62
 NOTE BOOK
 NO.

PROFILE
 MAPING
 5/22
 12/62
 NOTE BOOK
 NO.

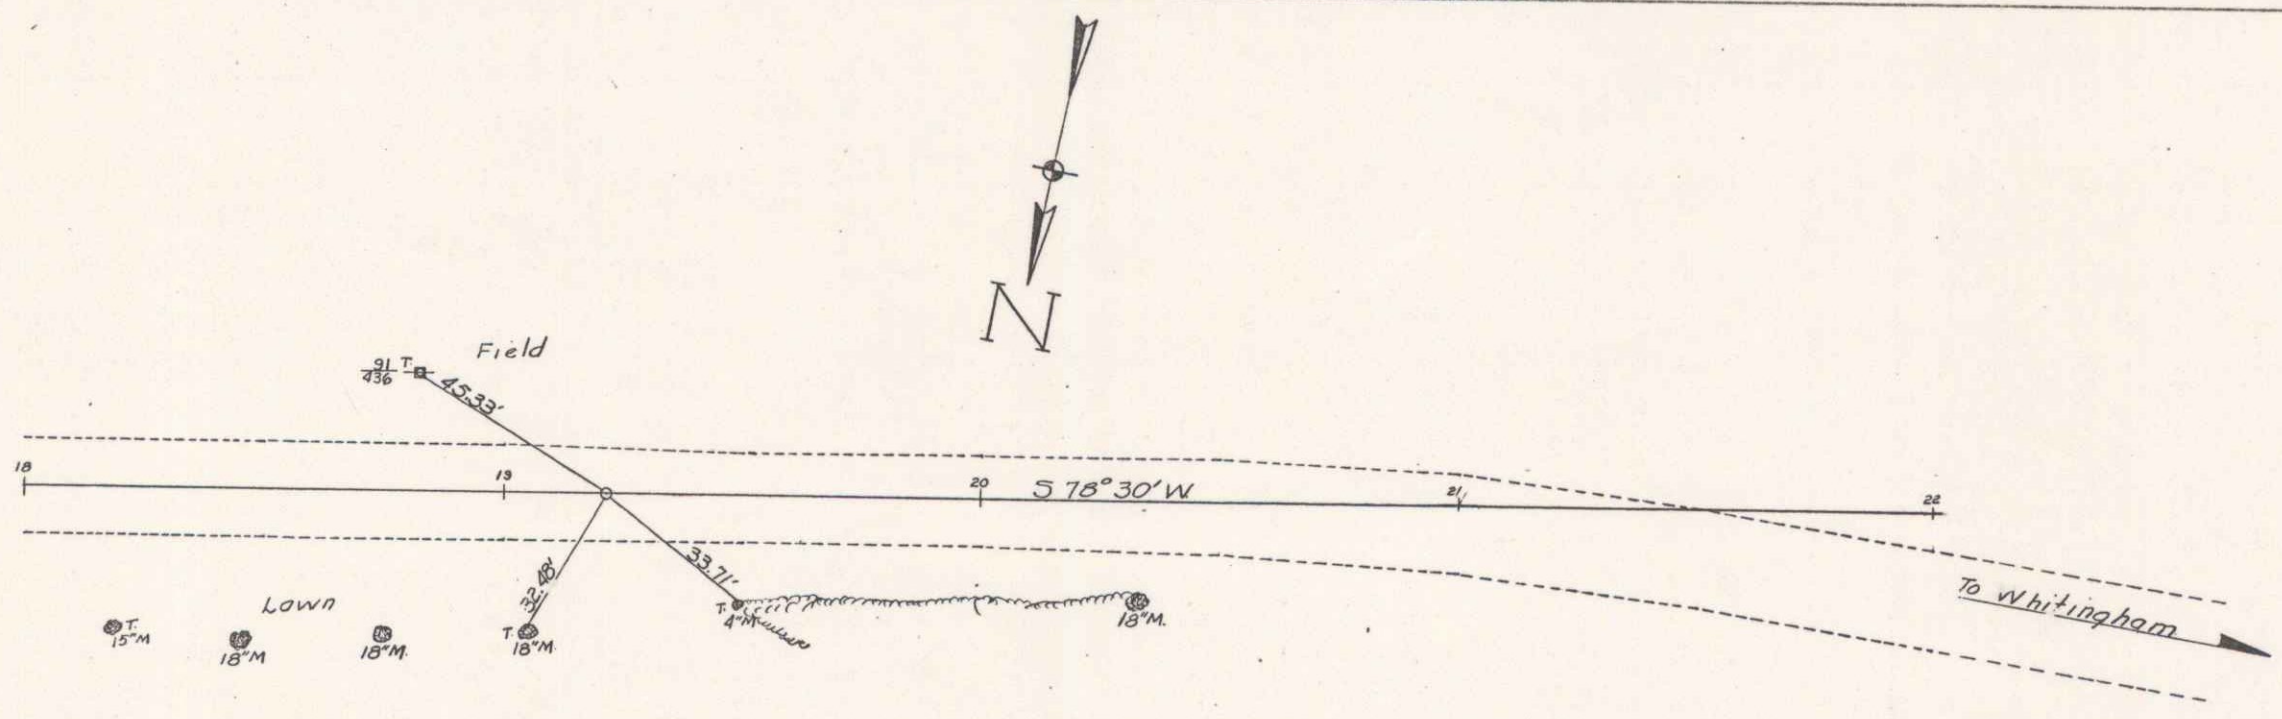

WHITINGHAM
 S 0102 (4)
 Vt. Rte #8
 Sheet 7 of 26 Sheets

PLATE 1 - PLAN - PROFILE - C.P.R. & E. STANDARD
 NEWTON & ESTAB CO., NEW YORK
 MADE IN U.S.A.

BR-3

4