


BM # 17
Elev 2099.44

BM # 18
Elev 2084.09

BM # 19
Elev 2056.90

BM # 20
Elev 2031.52

West Virginia Paper & Pulp Co.
Ludlow Land Records
Book 49
Page 267
2.52 Acres Parcel A

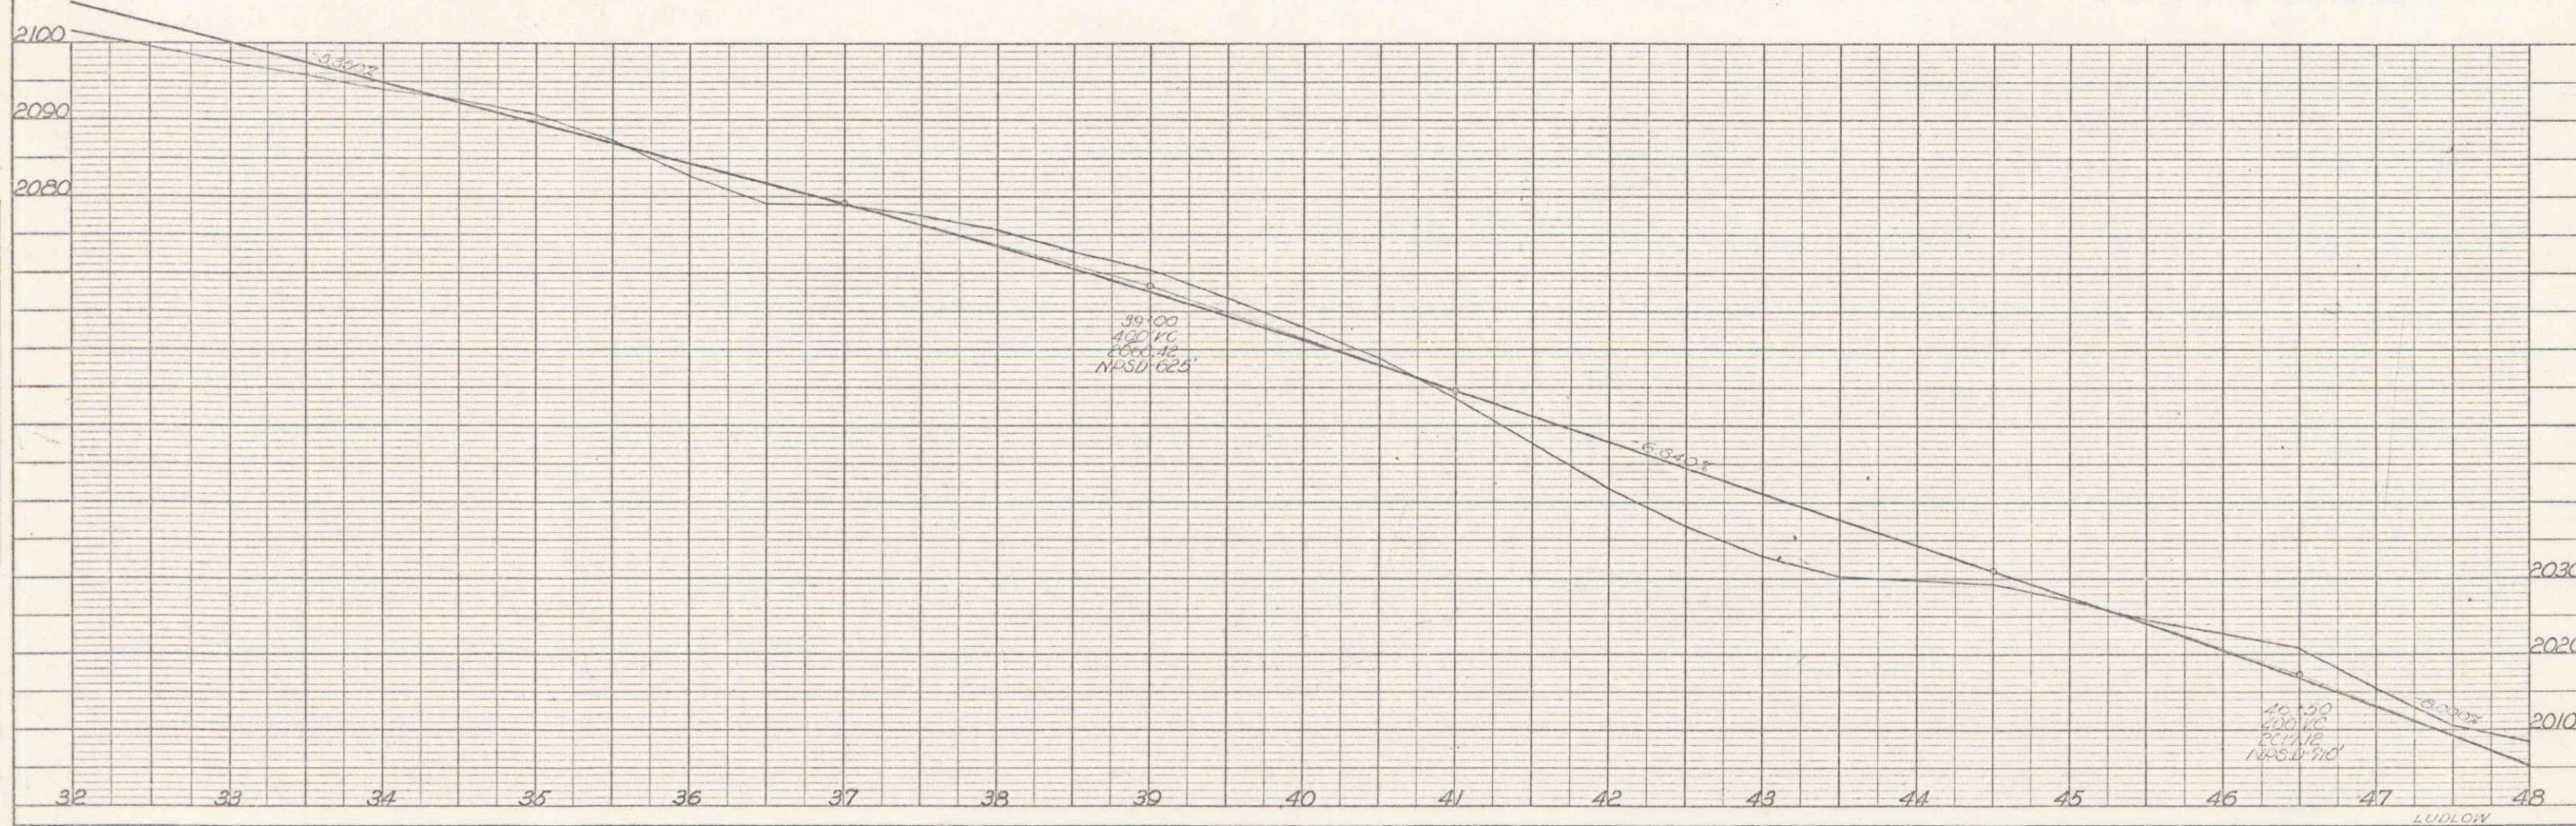

PLAN	DATE	BY
DATE	BY	BY
DATE	BY	BY
DATE	BY	BY

PROFILE	DATE	BY
DATE	BY	BY
DATE	BY	BY
DATE	BY	BY

PLATE 1 - PLAN - PROFILE - P. R. & E. STANDARD
REDFIELD & ESSER CO., NEW YORK
P. R. & E. CO. No. 248-C

LUDLOW
Proj. S. 145(U)
Sheet No. 56