



PLAN	DATE	BY
	APPROVED	DATE
PROFILE	DATE	BY
	APPROVED	DATE

PLAN	DATE	BY
	APPROVED	DATE
PROFILE	DATE	BY
	APPROVED	DATE

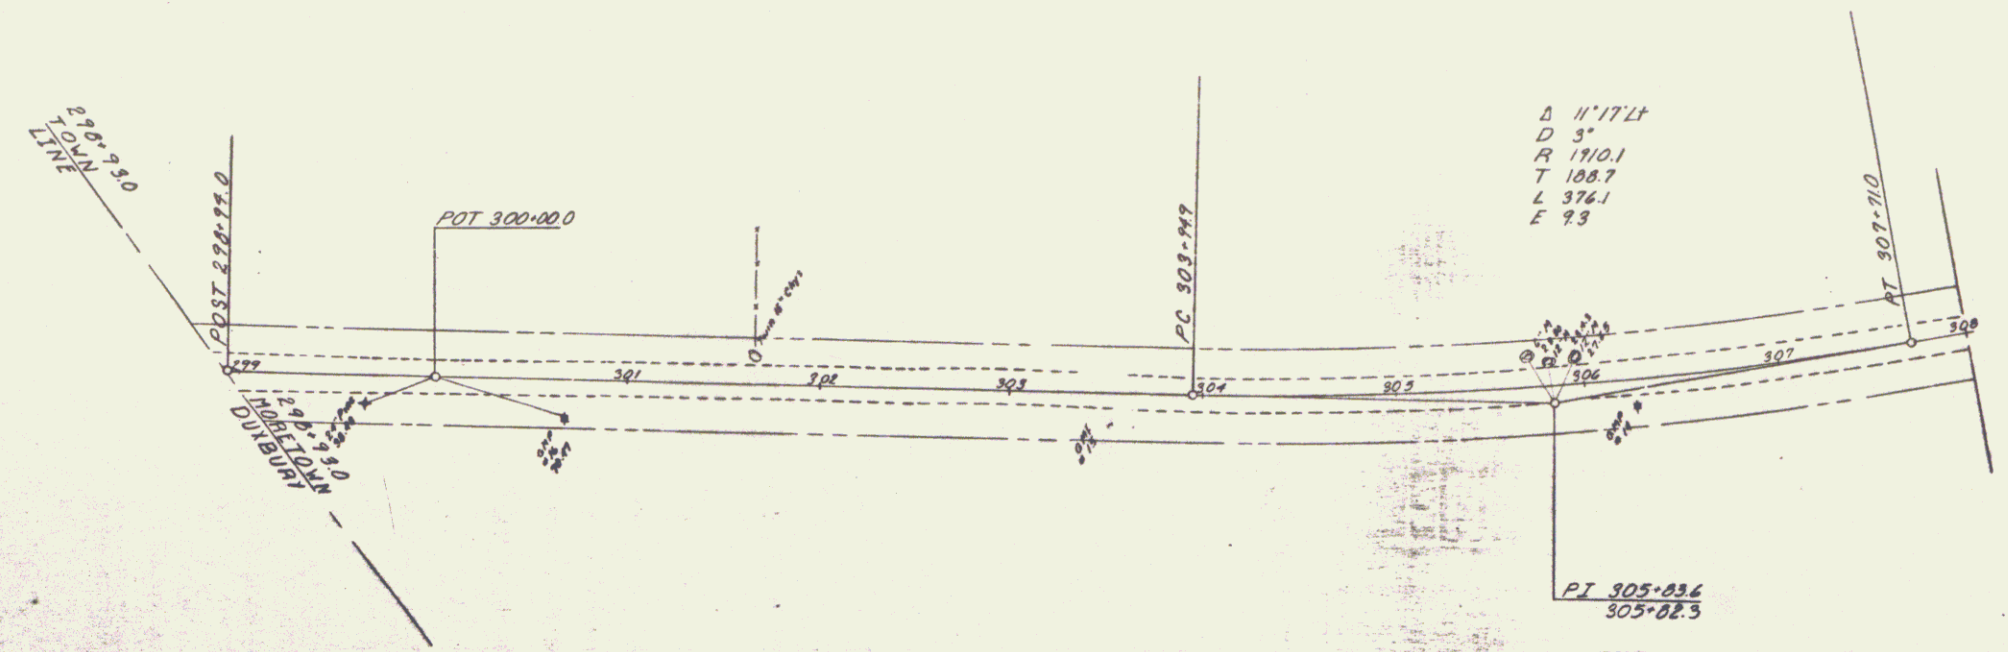

TOWN: MORETOWN
 ROUTE: VT 100
 DATE: 09/01/1961
 PROJECT: MM 0.45-1.13
 PIN: 00R627


MP 1.149-0.455

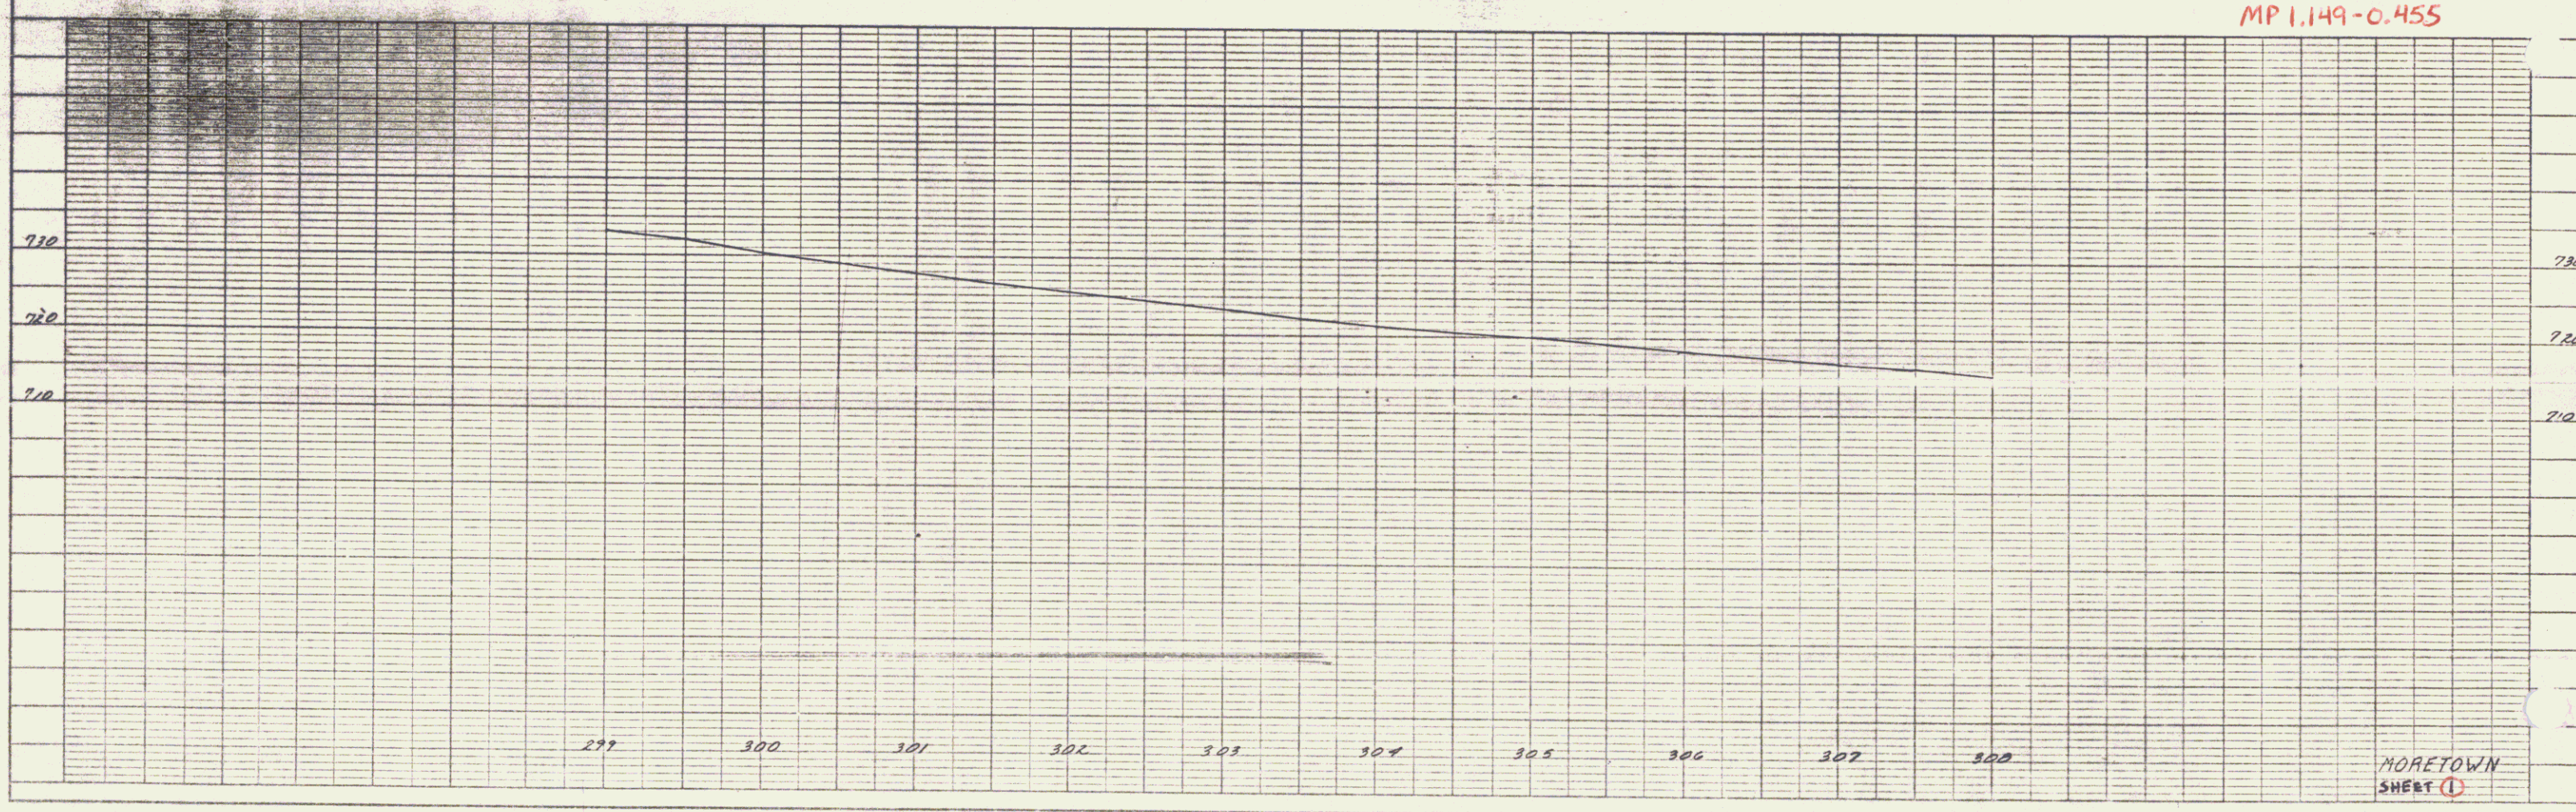

MORETOWN
 SHEET 1

PLATE 1 - PLAN - PROFILE - 0, P. R. A. E. STANDARD
 NEWELL & ESTER CO., NEW YORK
 N. Y. CO. No. 348-100
 1961

PLAN

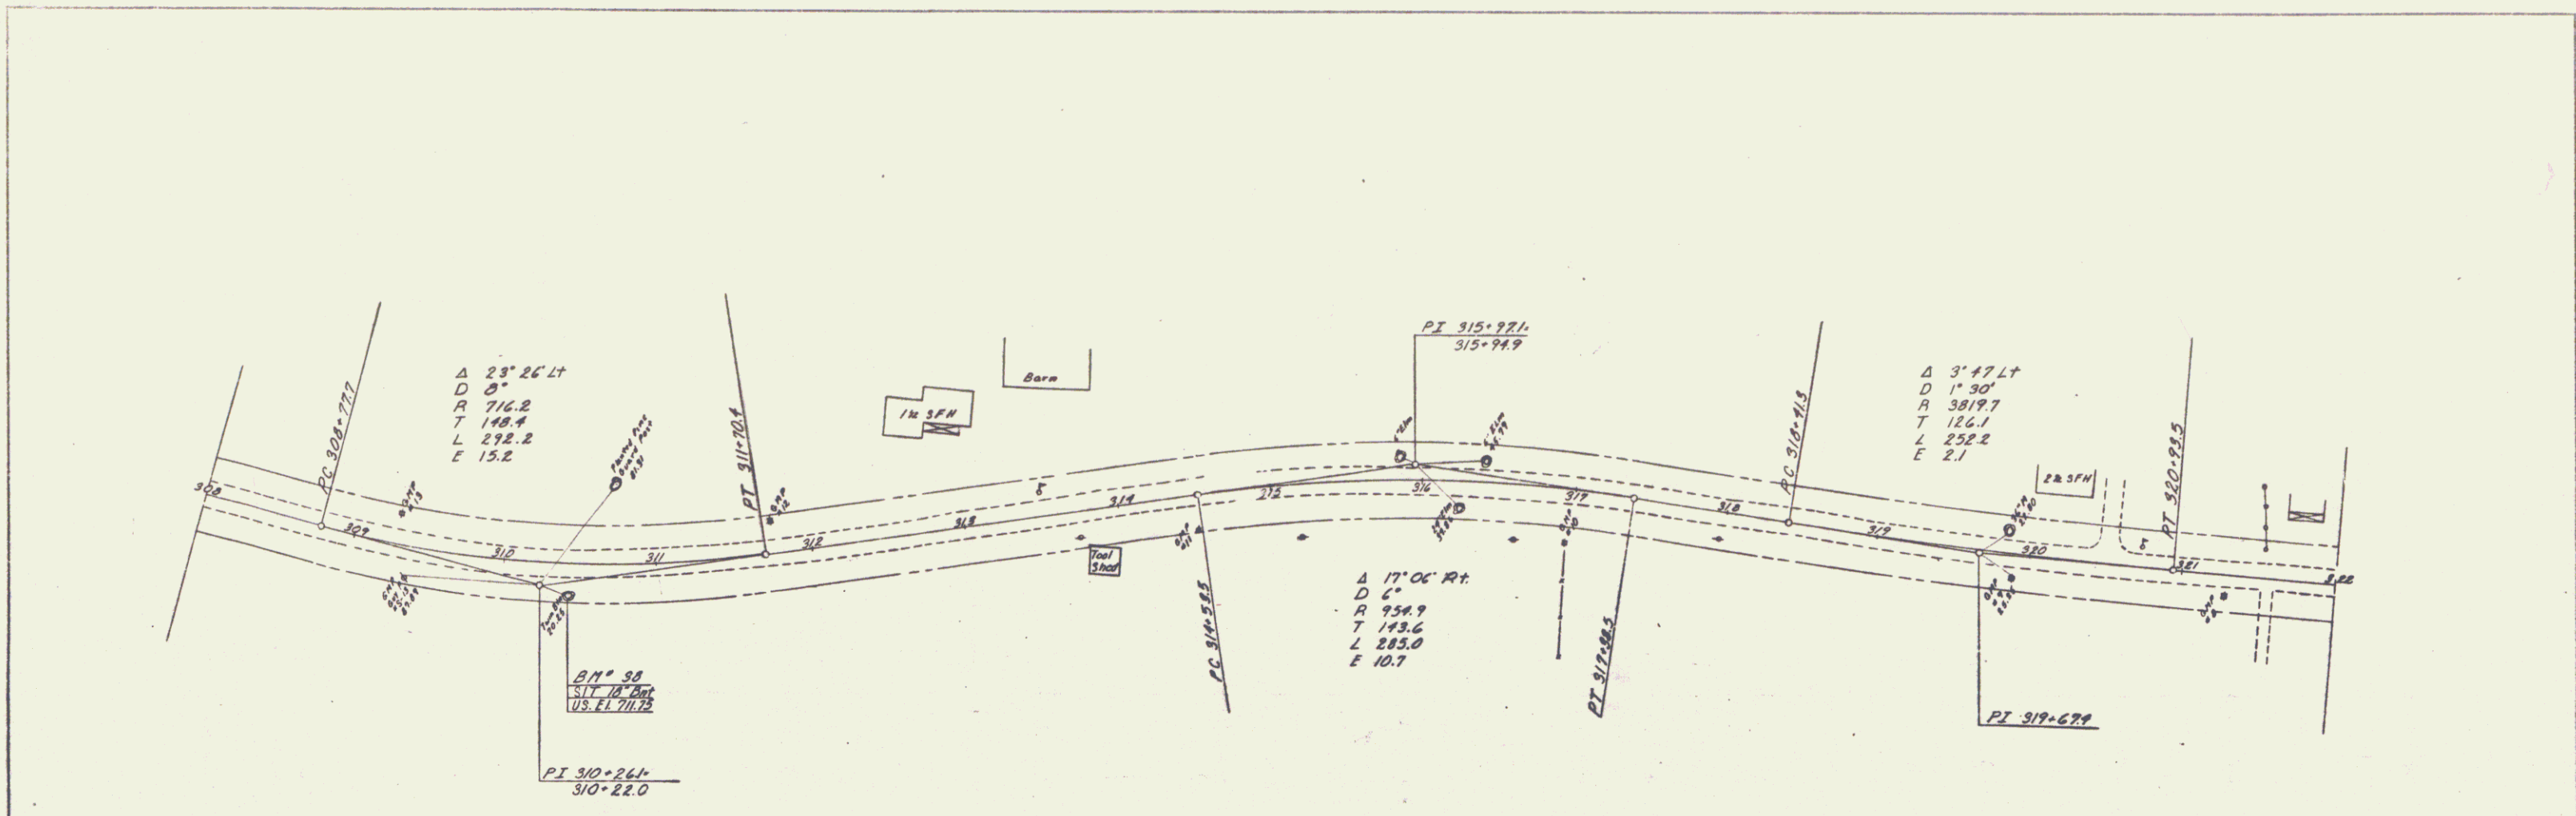

PROFILE

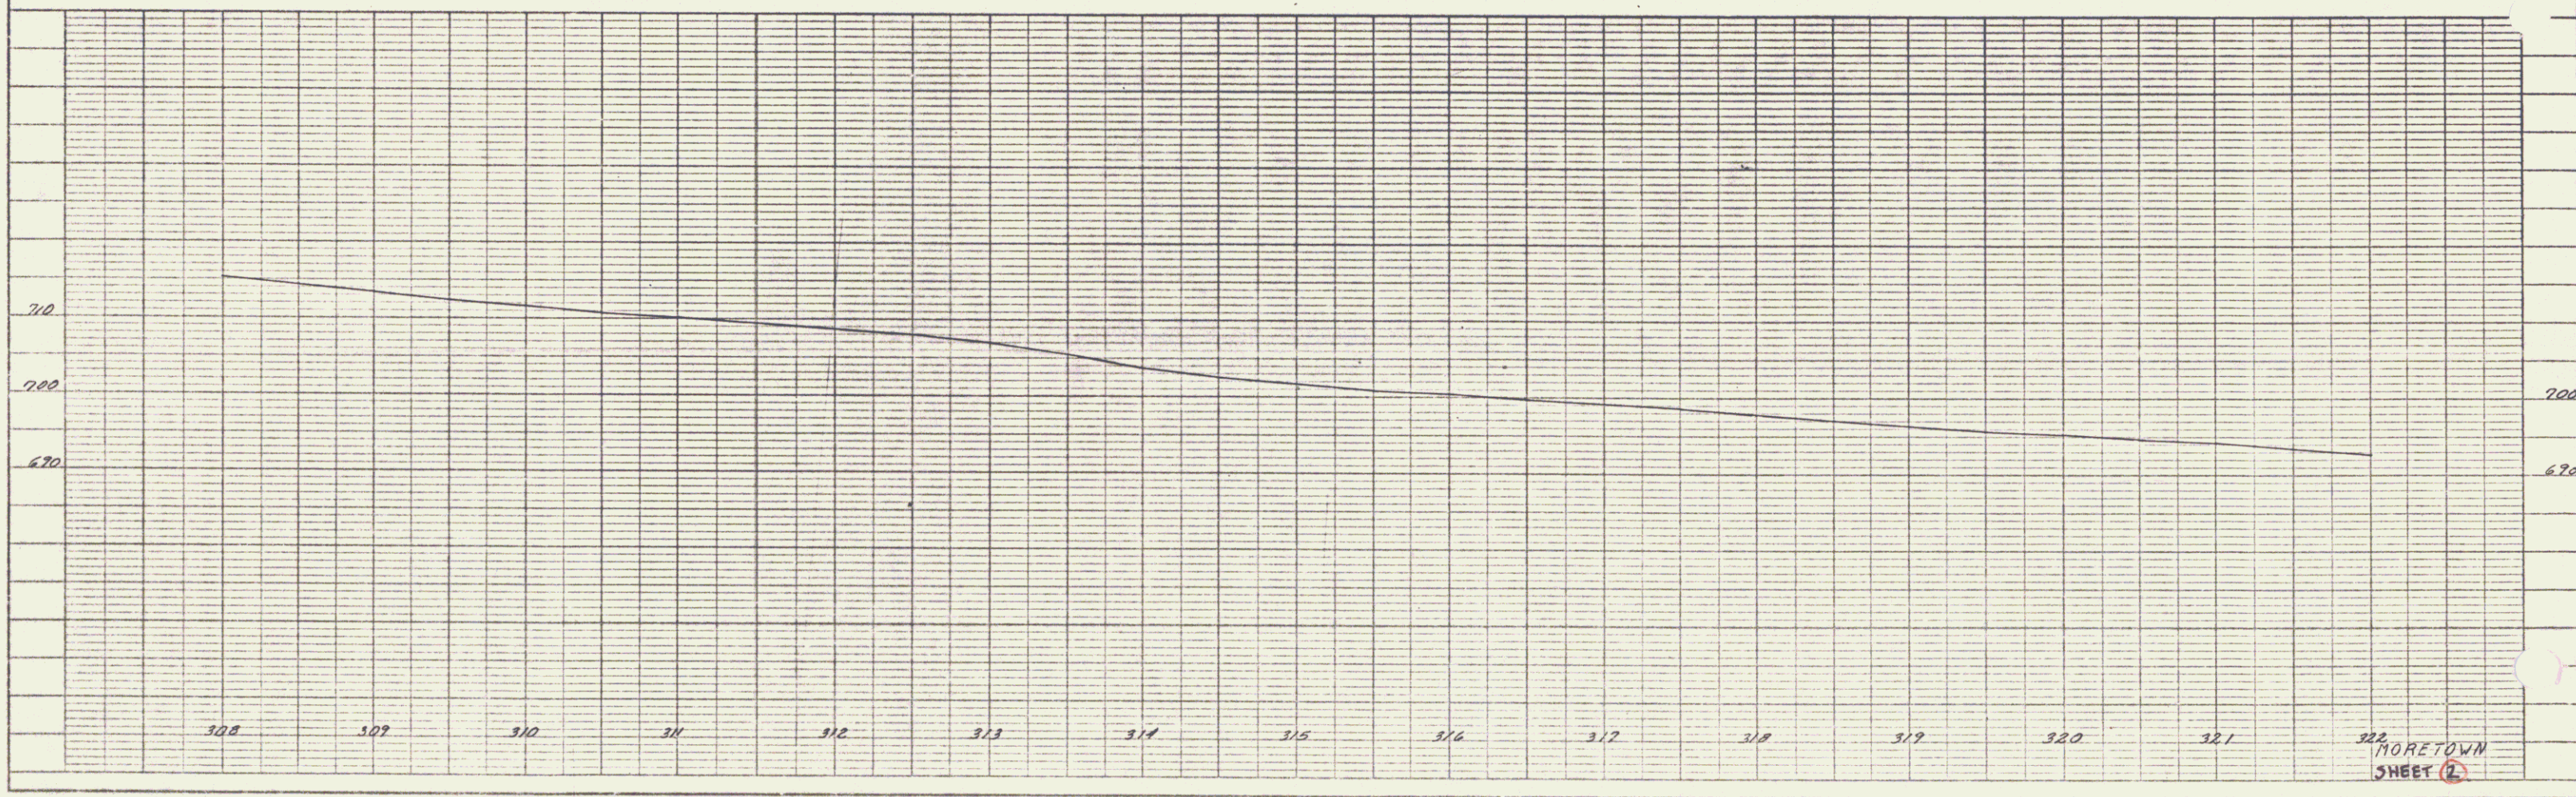


PLATE 1. PLAN PROFILE (D.P. & S.C. STANDARD)
 KLUFFEL & SUDER CO., NEW YORK
 N.Y. & C.O. No. 328-108
 1927

322
 MORETOWN
 SHEET 2



352

RIGHT-OF-WAY DIVISION
TOWN FILE
PERPETUAL
Town of VT100
MP 045-1.13
(To Be Returned To R.O.W. Division)

Town: MORETOWN
Route: VT100
DATE:

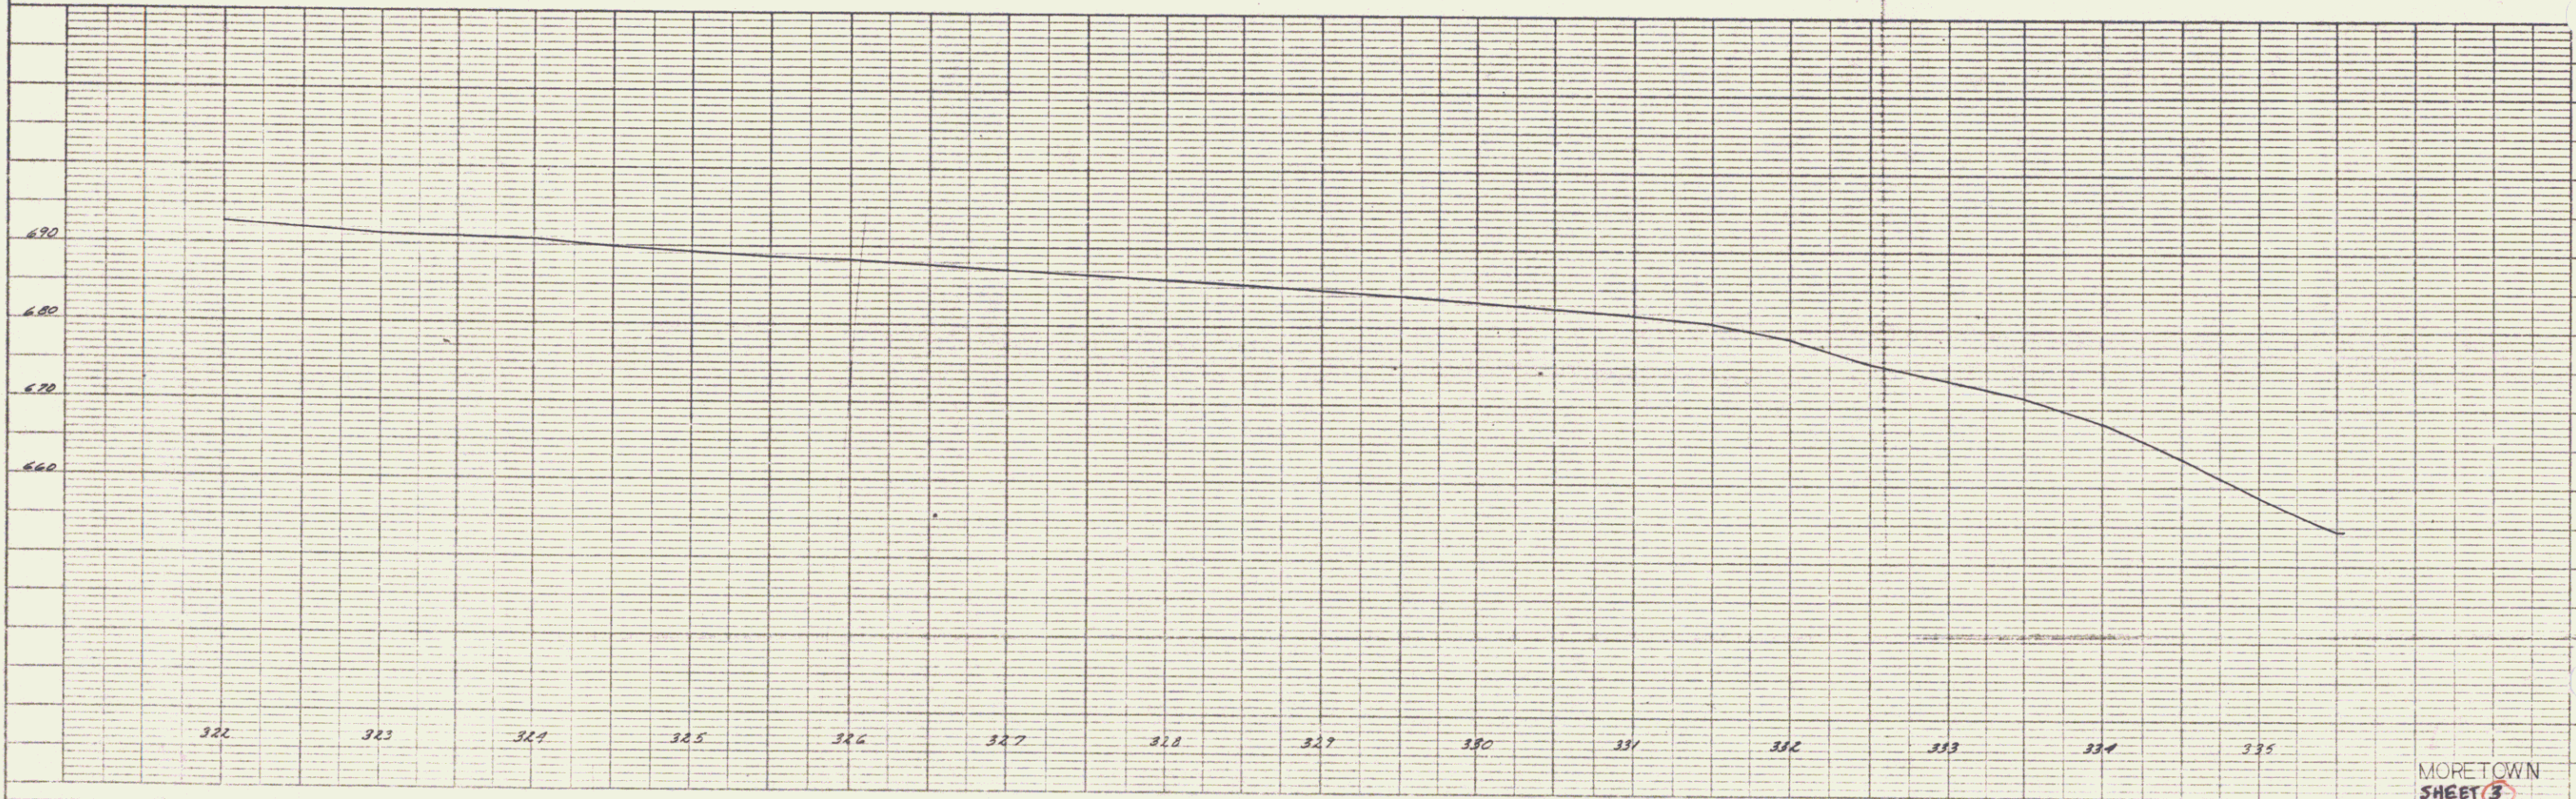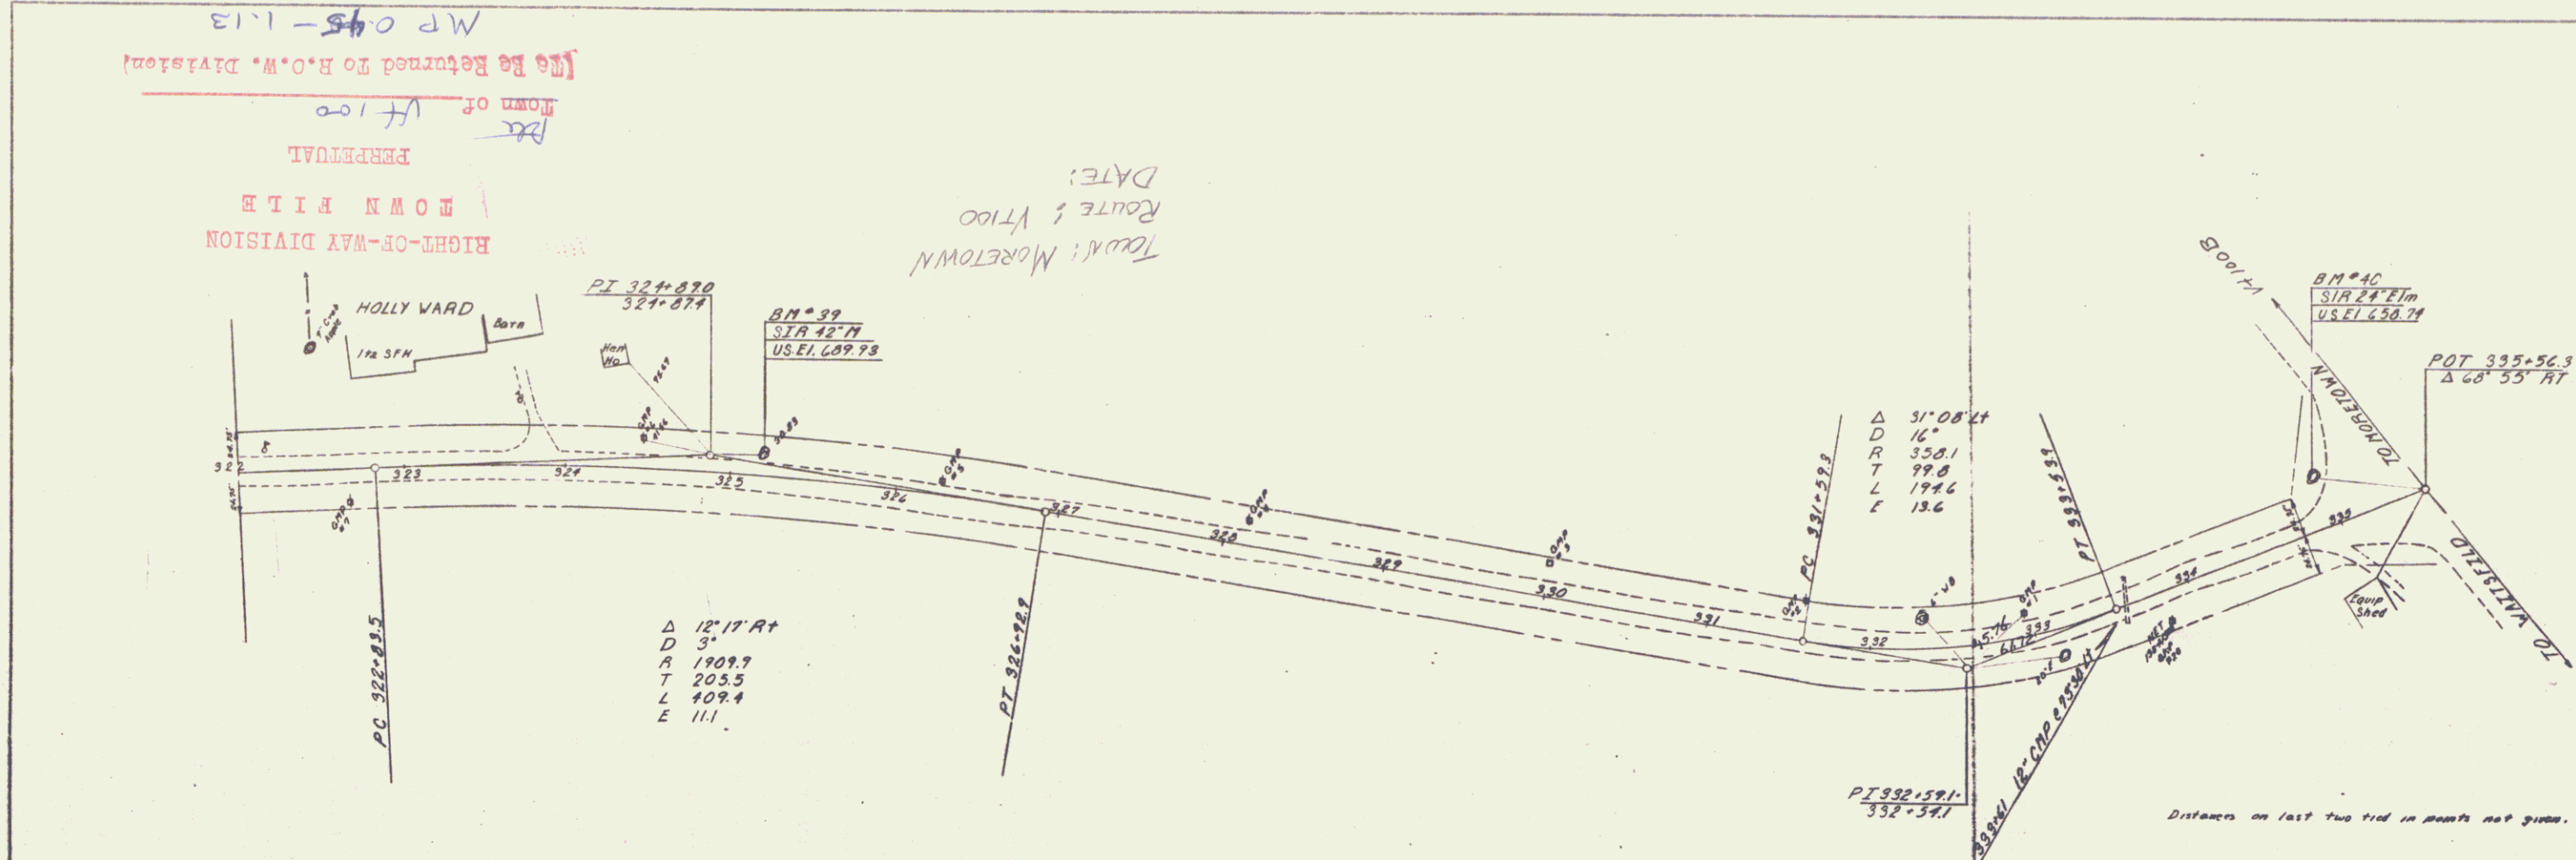

MORETOWN SHEET 3

PLATE 1. PLAN PROFILE & P.A.S.E. STANDARD
KENNETH & ESSER CO., NEW YORK
K & E CO. NO. 355-108
NEW YORK

D-350