



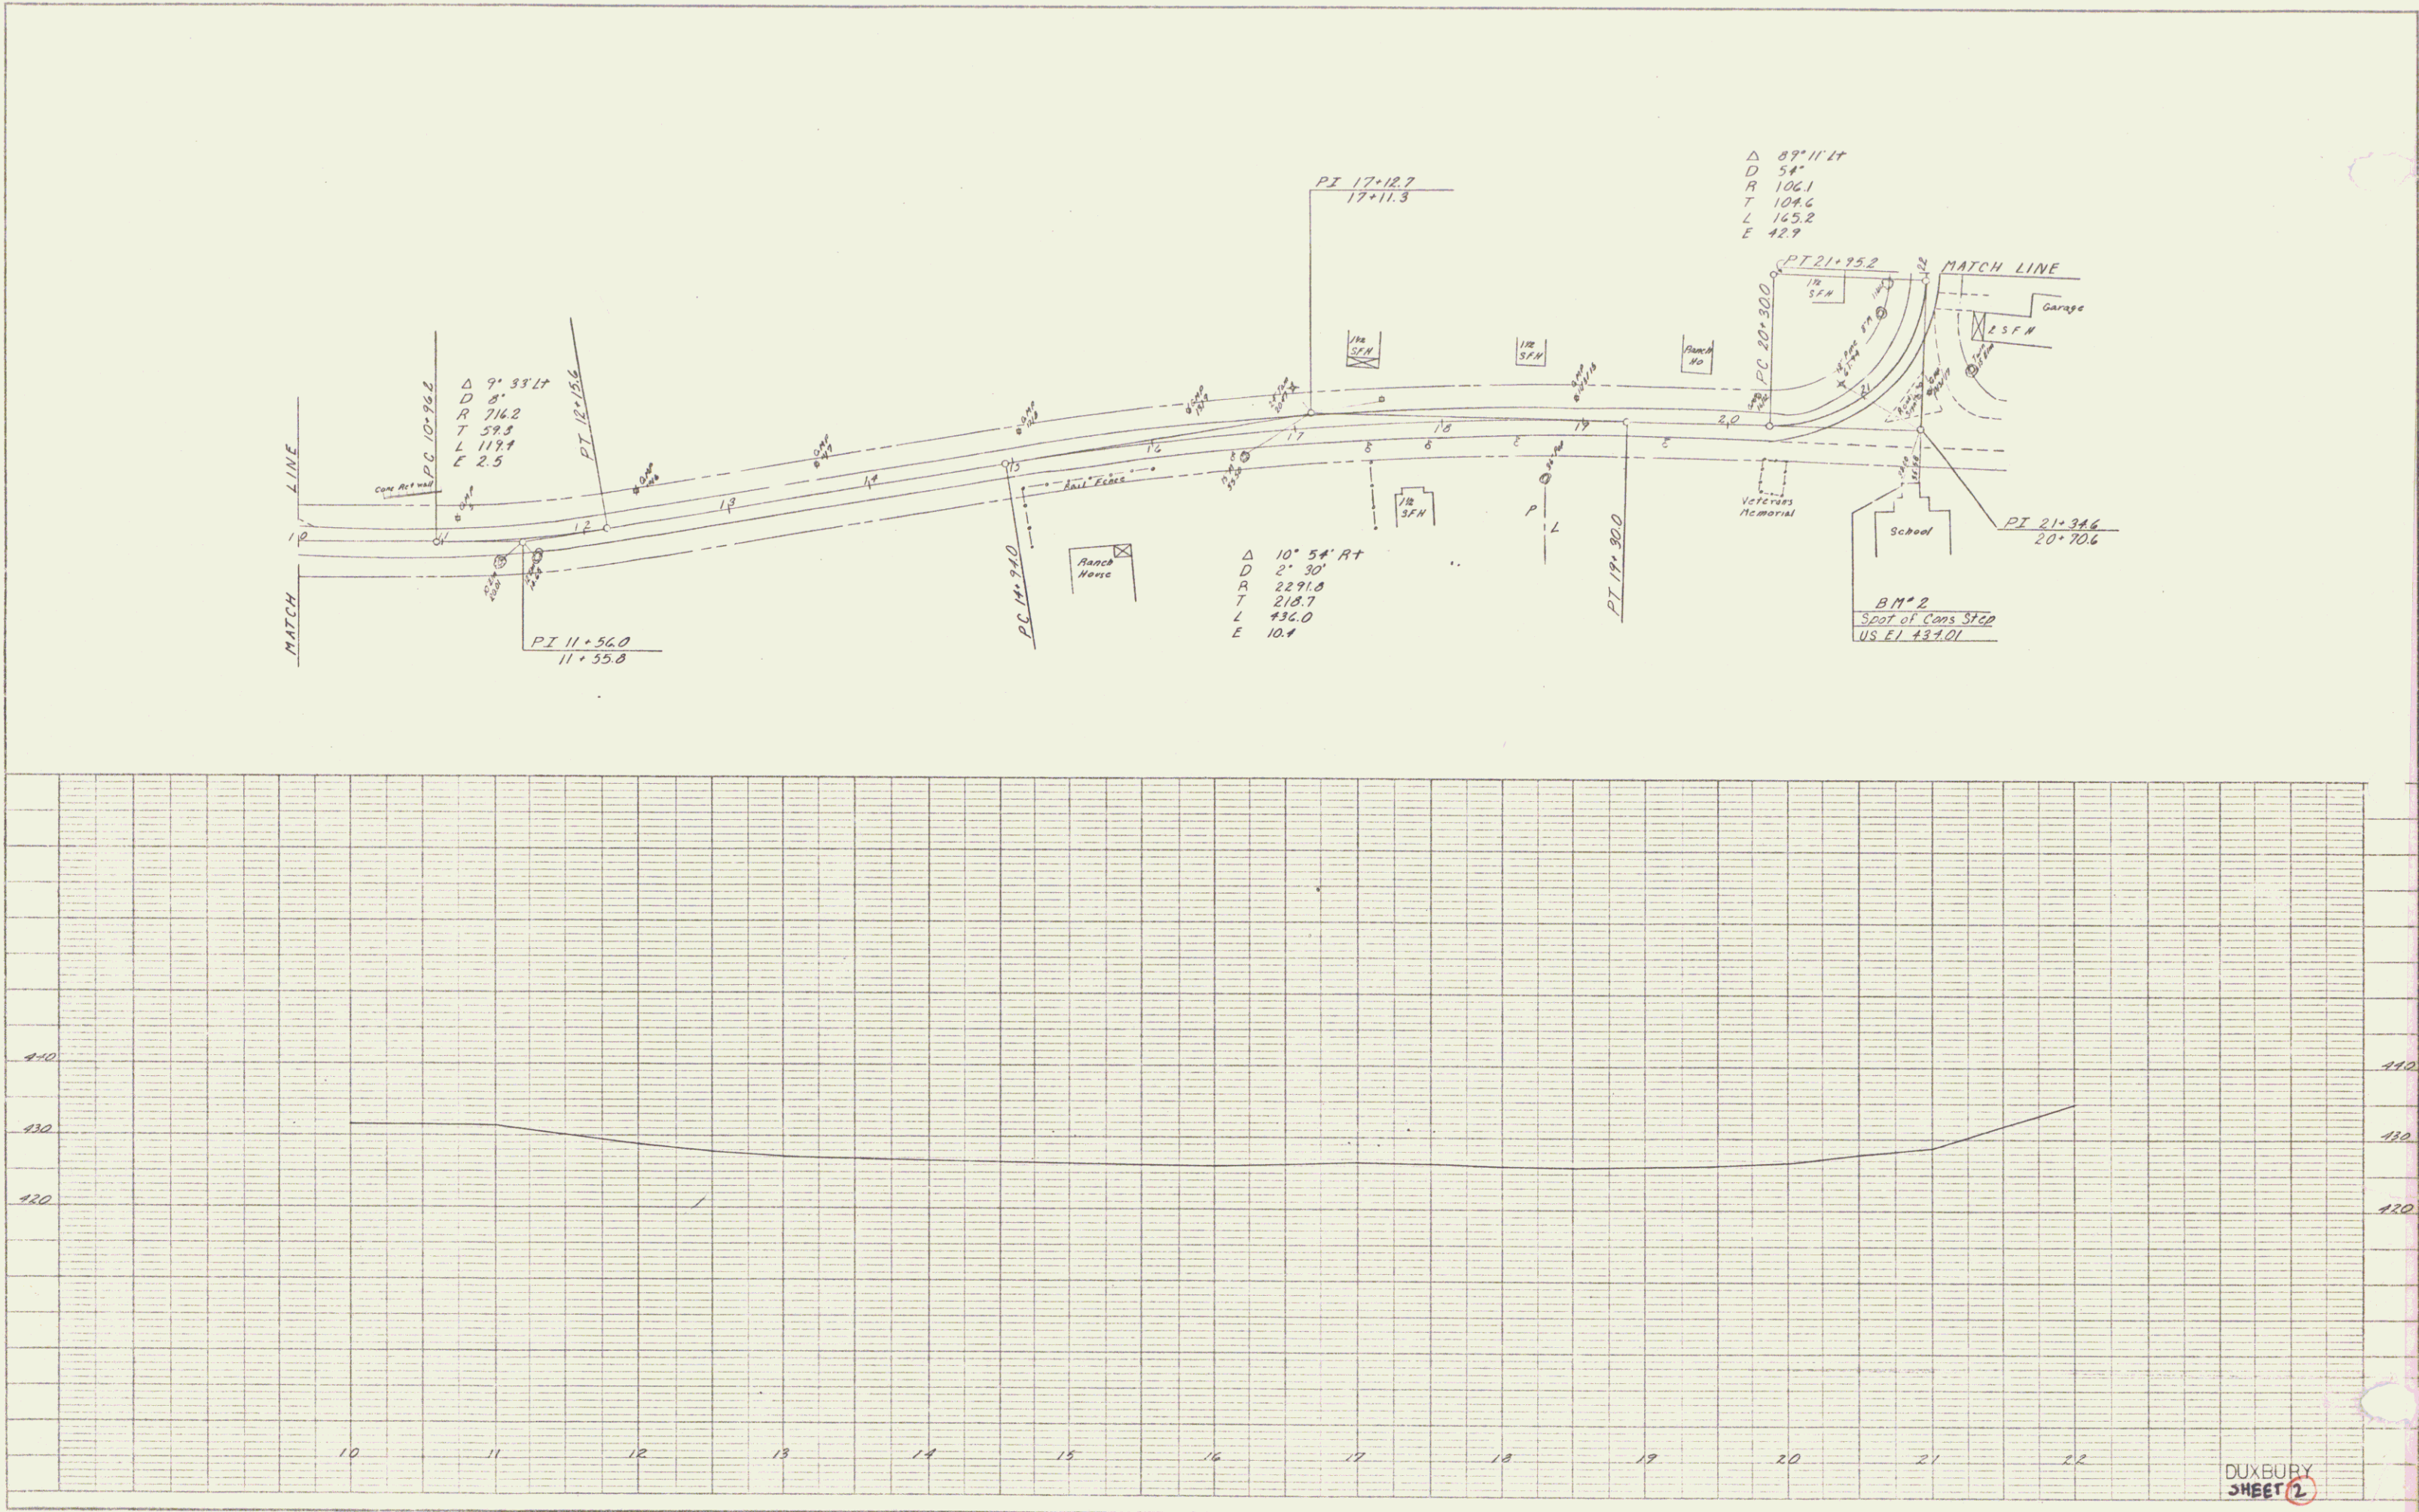


PLATE 3 - PLAN - PROFILE - D.P.R. & E. STANDARD  
 KELPILL & FISHER CO. NEW YORK  
 1/8" = 10' PLAN  
 1" = 10' PROFILE

DUXBURY SHEET 2