
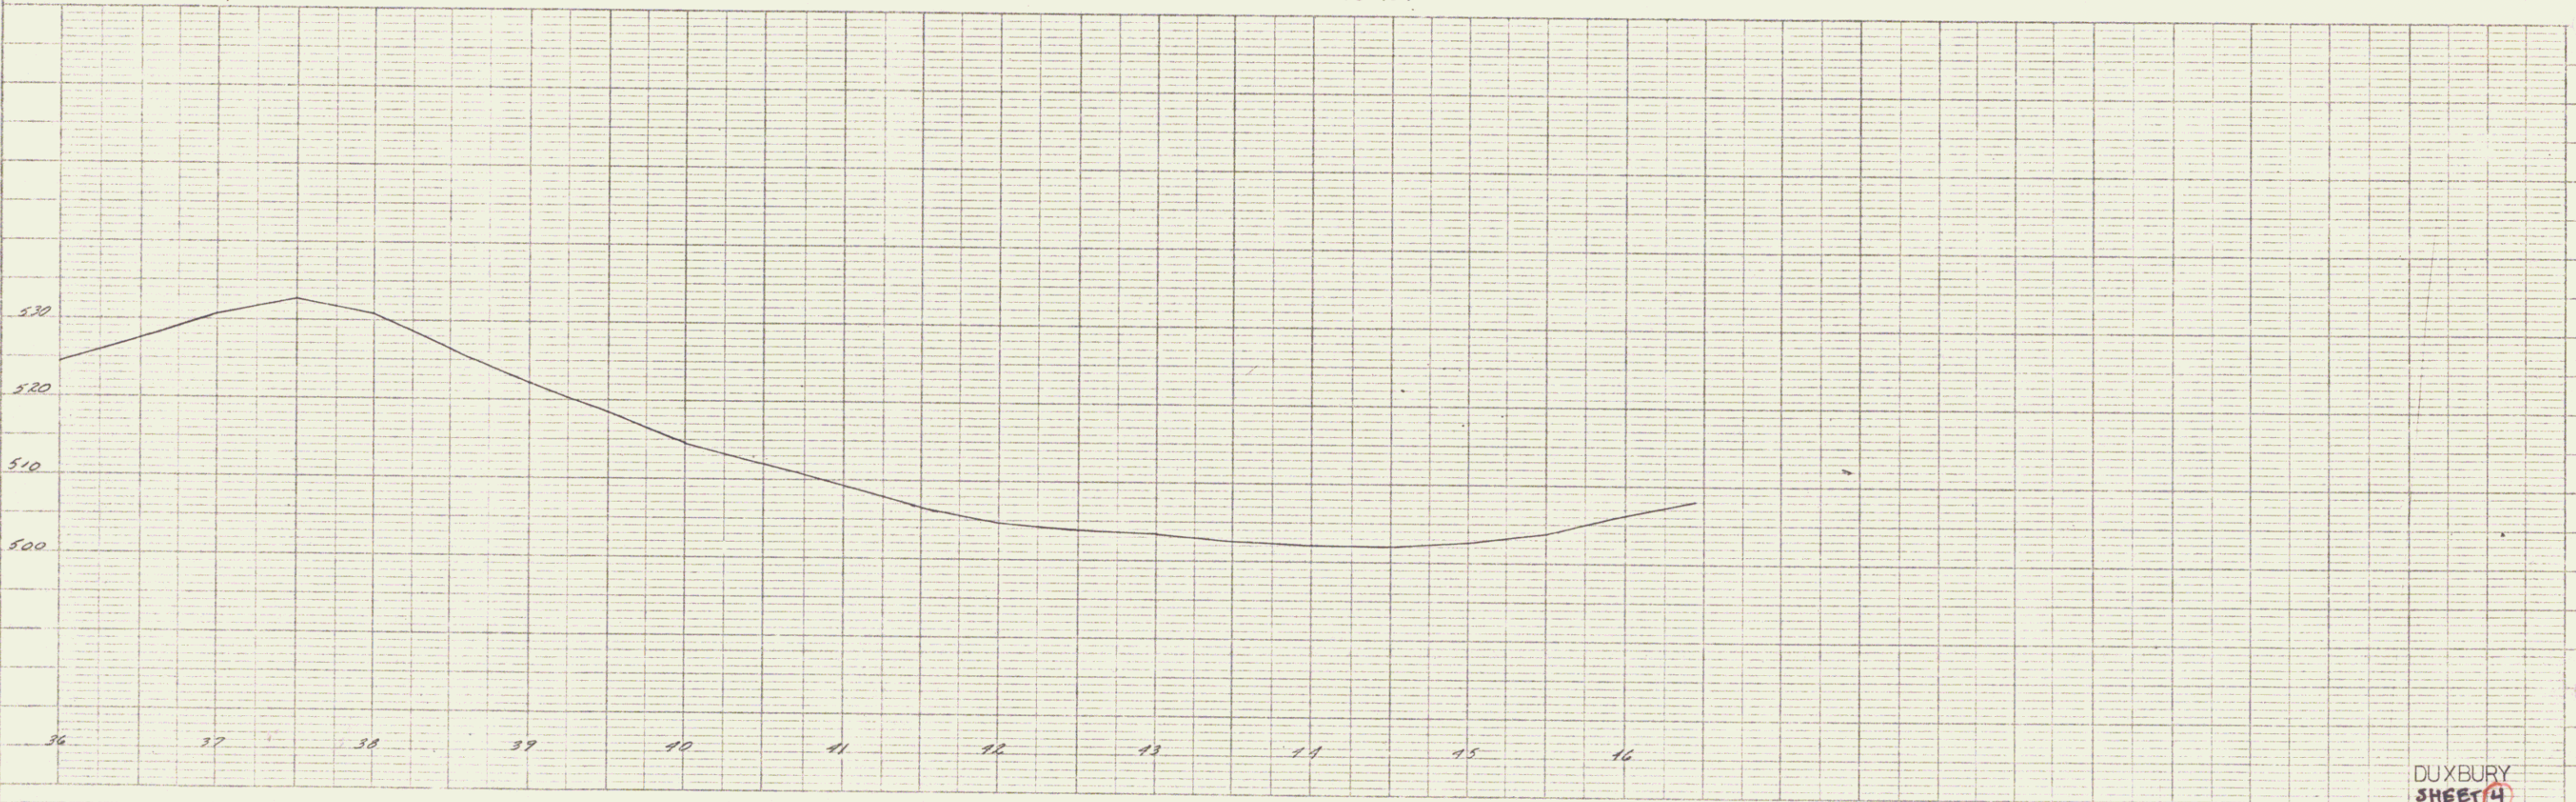


RIGHT-OF-WAY DIVISION  
 TOWN FILE  
 PERPETUAL  
 Form of 4/100  
 (To be Returned to R.O.W. Division)

Duxbury  
 MTS.52-6.359  
 Montebur  
 MP 1.13-1.228

PLAN  
 SCALE  
 DATE  
 DRAWN BY  
 CHECKED BY

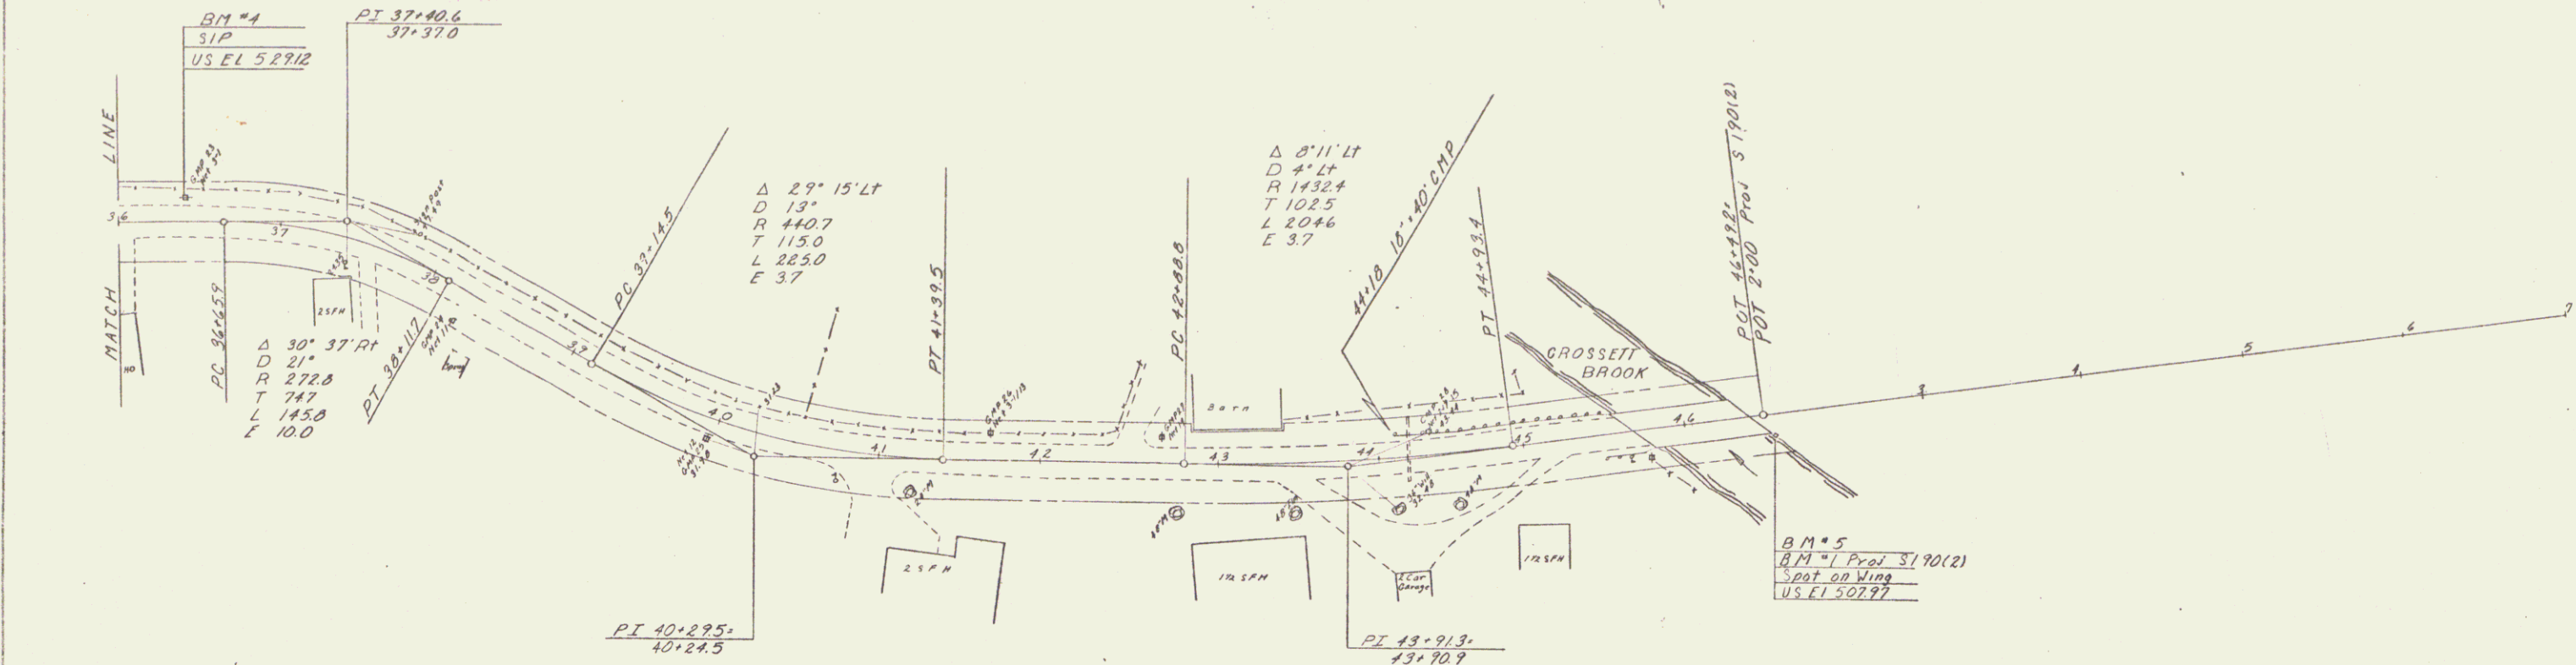

PROFILE  
 SCALE  
 DATE  
 DRAWN BY  
 CHECKED BY

PLATE 1 - PLAN - PROFILE - G.P. & R.C. STANDARD  
 ADPTEL & ENGR CO. NEW YORK  
 1/4" = 1' PLAN  
 1" = 10' PROFILE

DUXBURY  
 SHEET 4

4

D. W. BROWN & SONS