


PARCEL #	INSTRUMENT	DATE	GRANTOR	GRANTEE	RECORDED HYDE PARK REMARKS
#12	W.D.O.S.	7-30-97	VIRGINIA PURDIER	ST. OF VT.	331 105 3-2-97

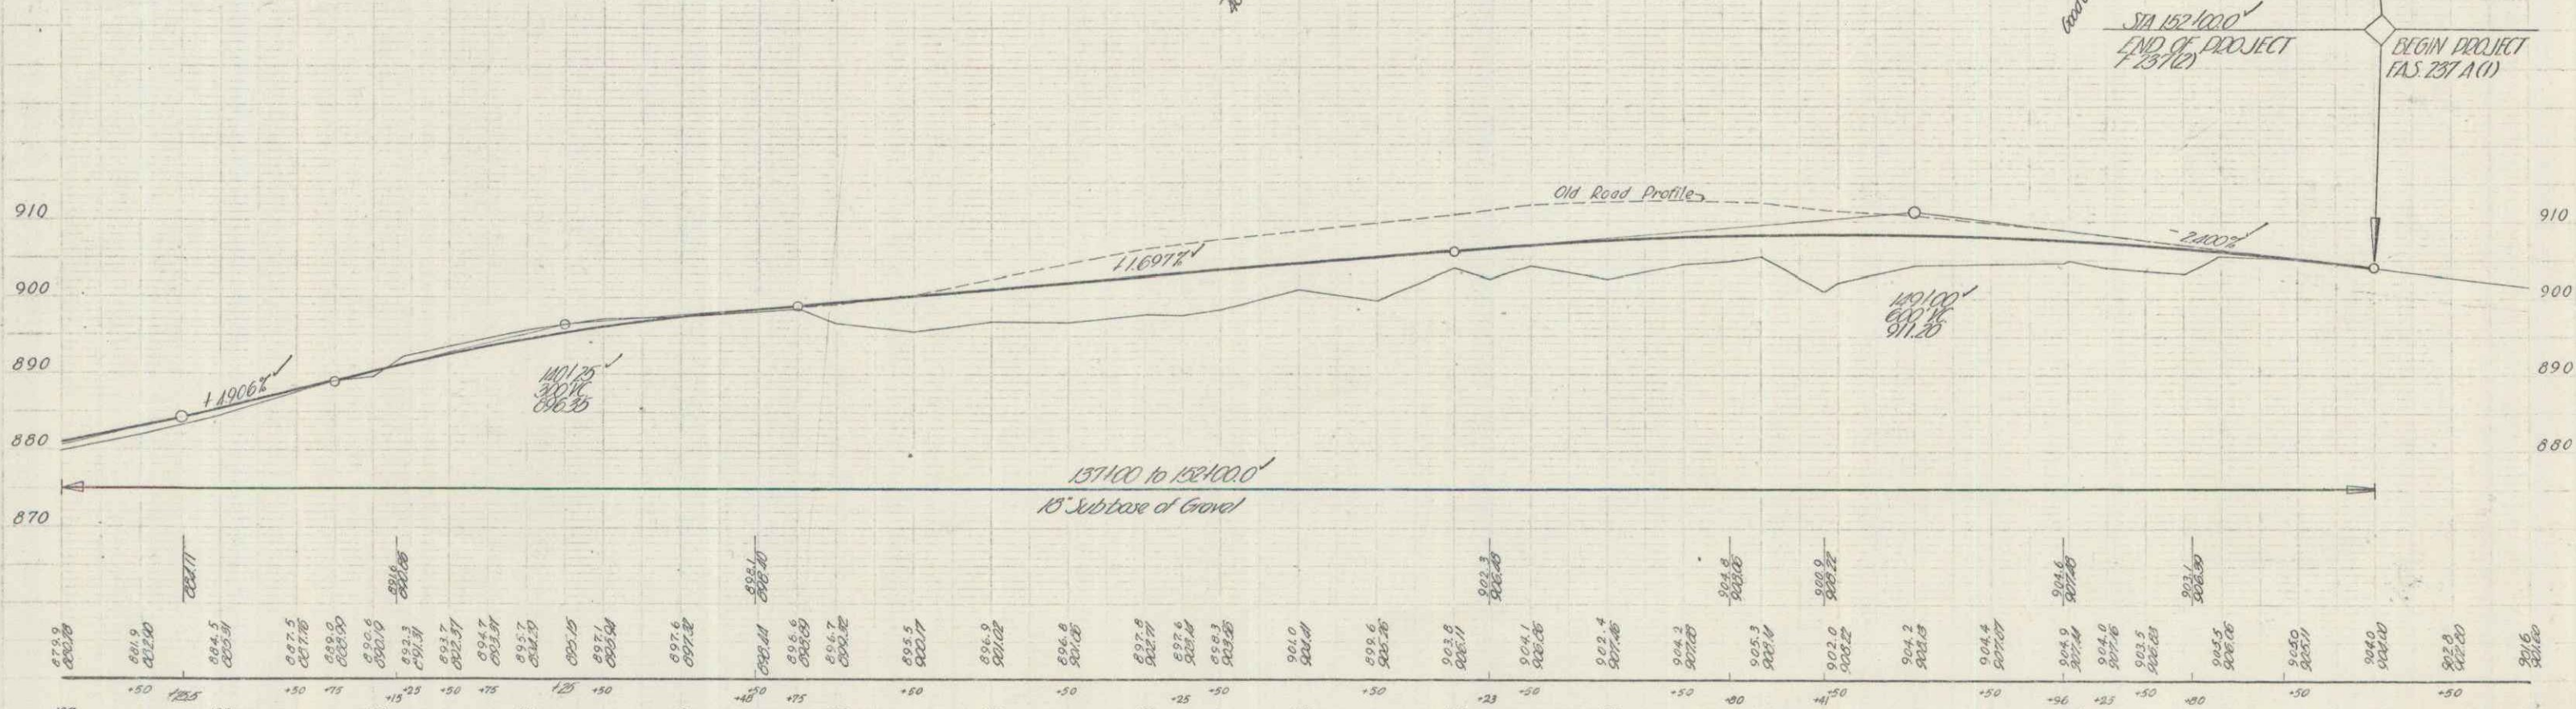

137 B.M. *13 Spot on Boulder 100' Rt Sta. 151+36 Elev. 899.33
 B.M. *14 Spike in root of 30" Maple 4.5 Lt. Sta. 142+66 Elev. 895.53

HYDE PARK (25712)
 SPUR TO CHAS. WOODS