
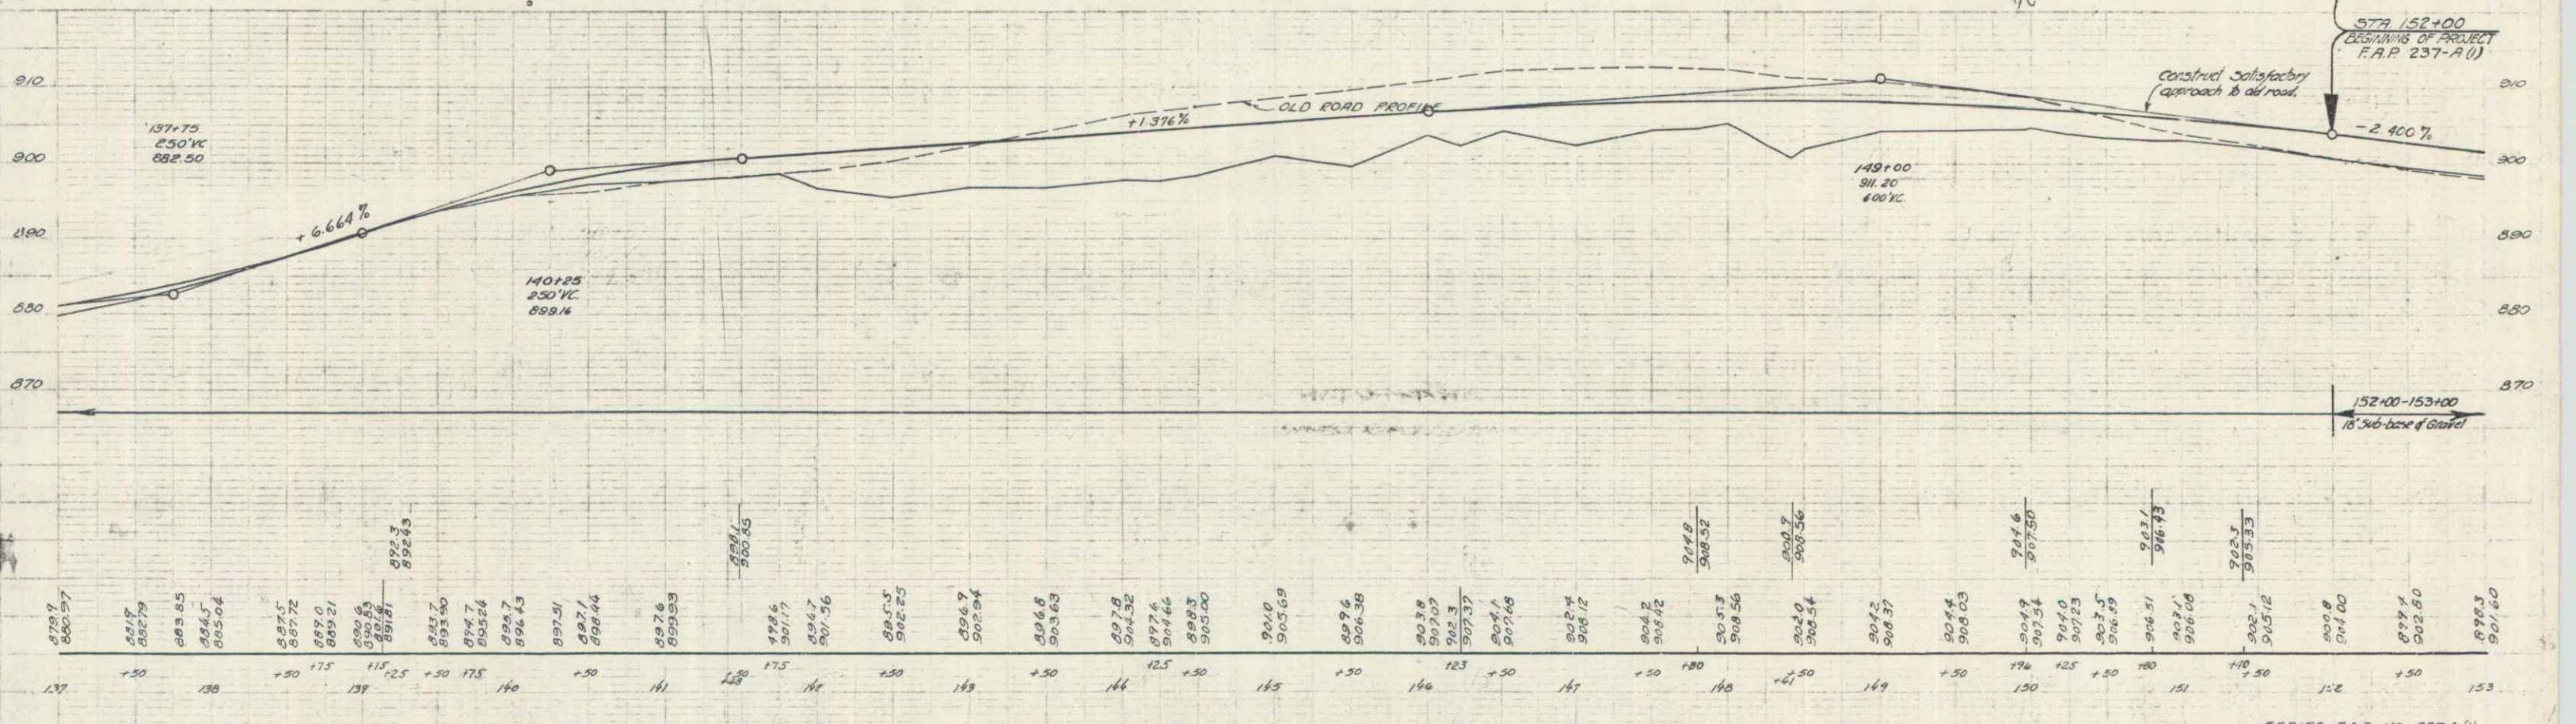


PARCEL	INSTRUMENT	DATE	GRANTOR	GRANTEE	RECORDED	REMARKS
A	W.D.O.E.	9-16-40	JAY & FLORENCE BLANCHARD	37 OF 11	303	388 8' 31" 20 1 CULV
A	W.D.	9-19-40	THE FEDERAL LAND BANK	37 OF 11	31 331 9' 21" 40 1 CULV	

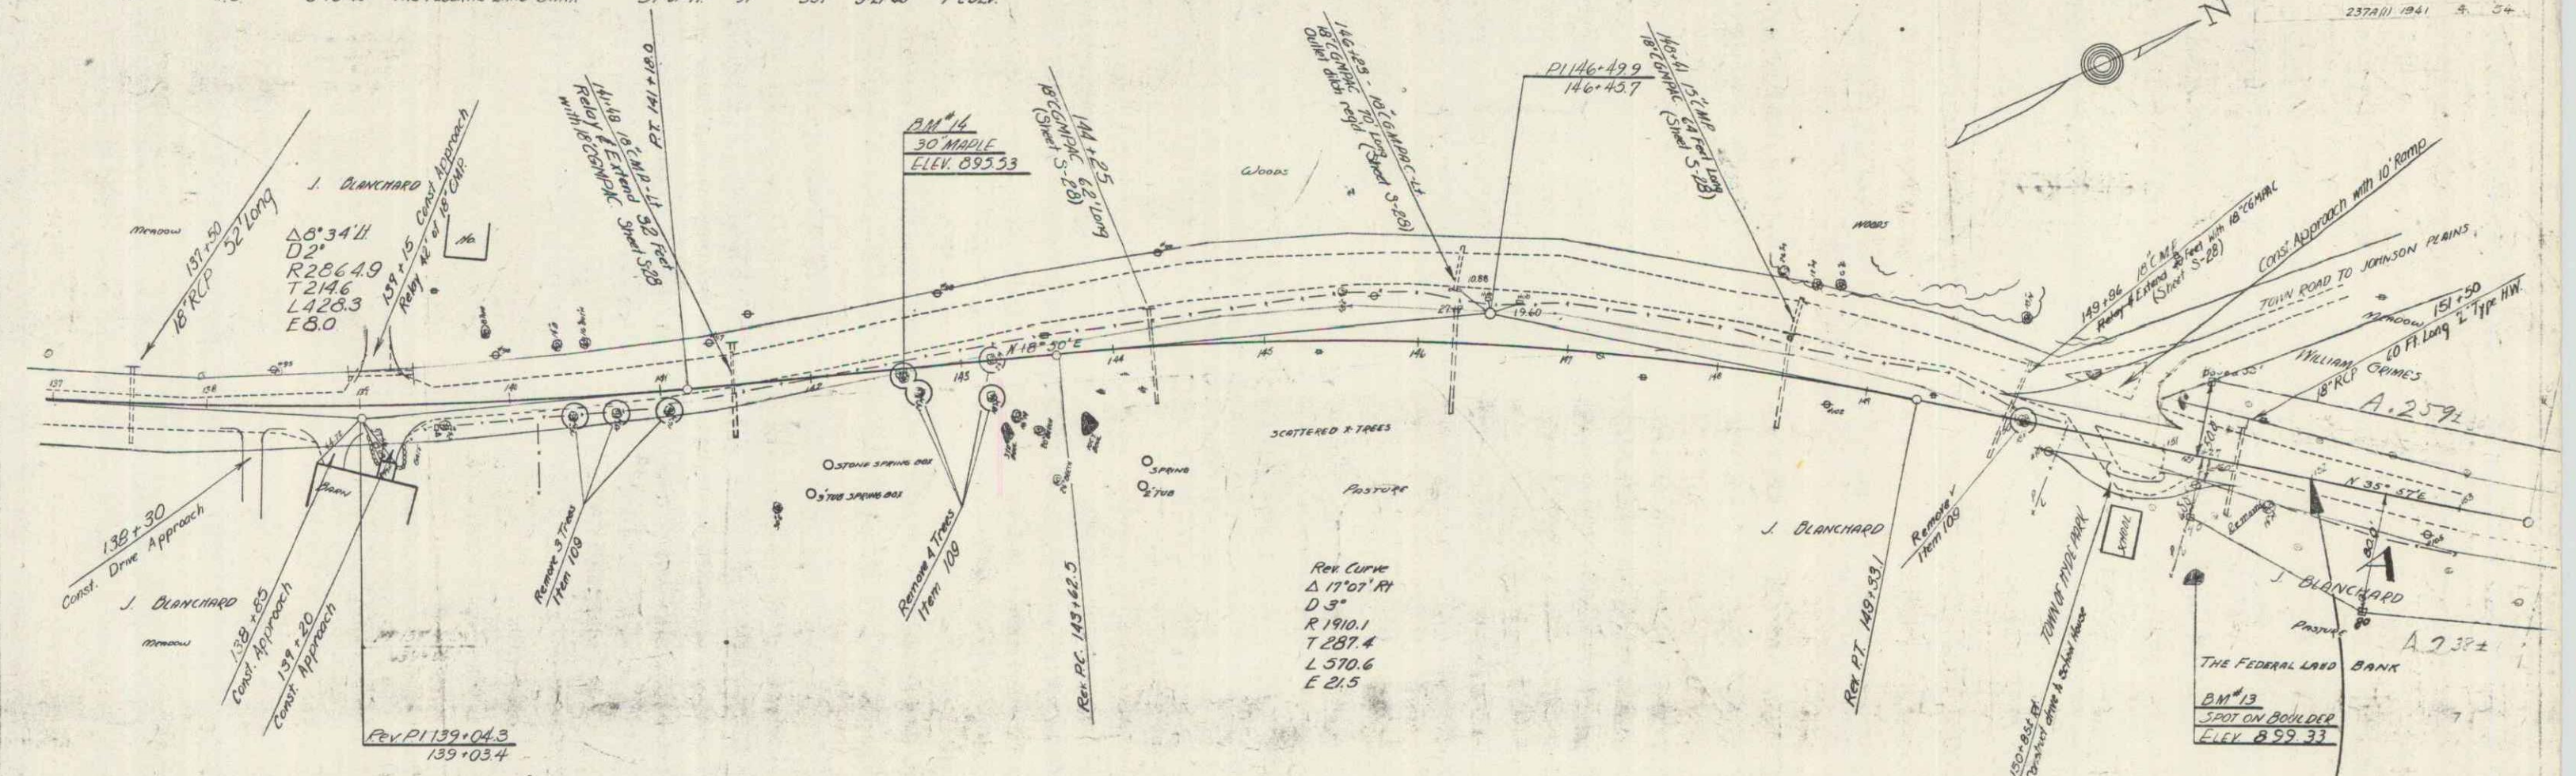

BM#13 SPOT ON BOULDER 100 FT SW 137+30 ELEV. 899.33  
 BM#14 SPIKE IN ROOT 30 MAPLE 45 FT SW 142+62 ELEV. 895.53

SERIES P.A.P. NO. 237A(1)  
 SHEET # OF 51