
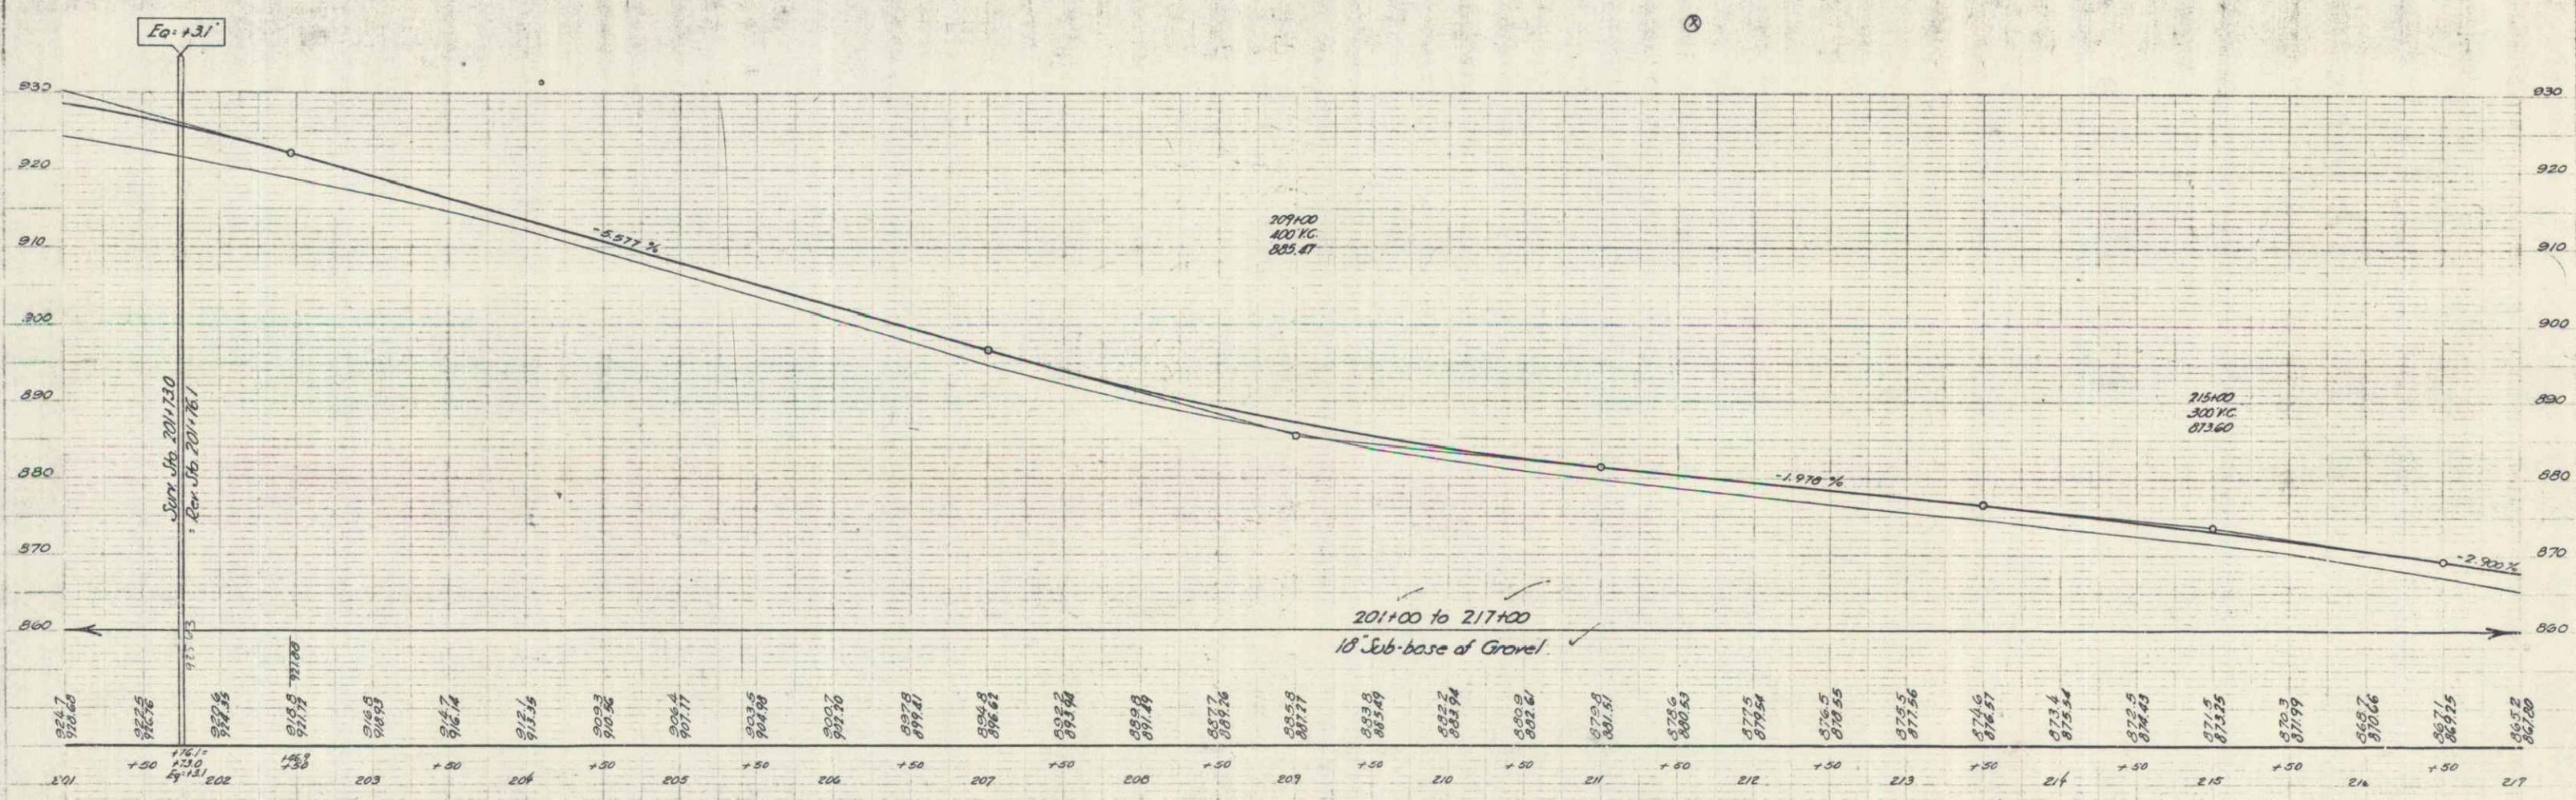


PARCEL	INSTRUMENT	DATE	GRANTOR	GRANTEE	RECORDED	REMARKS
A	WDOE	8-13-40	LENA B LAROCK	HYDE PARK	BOOK PAGE DATE	
				57 OF 17	301-2	8-21-40

2374(1) 1961 8 54

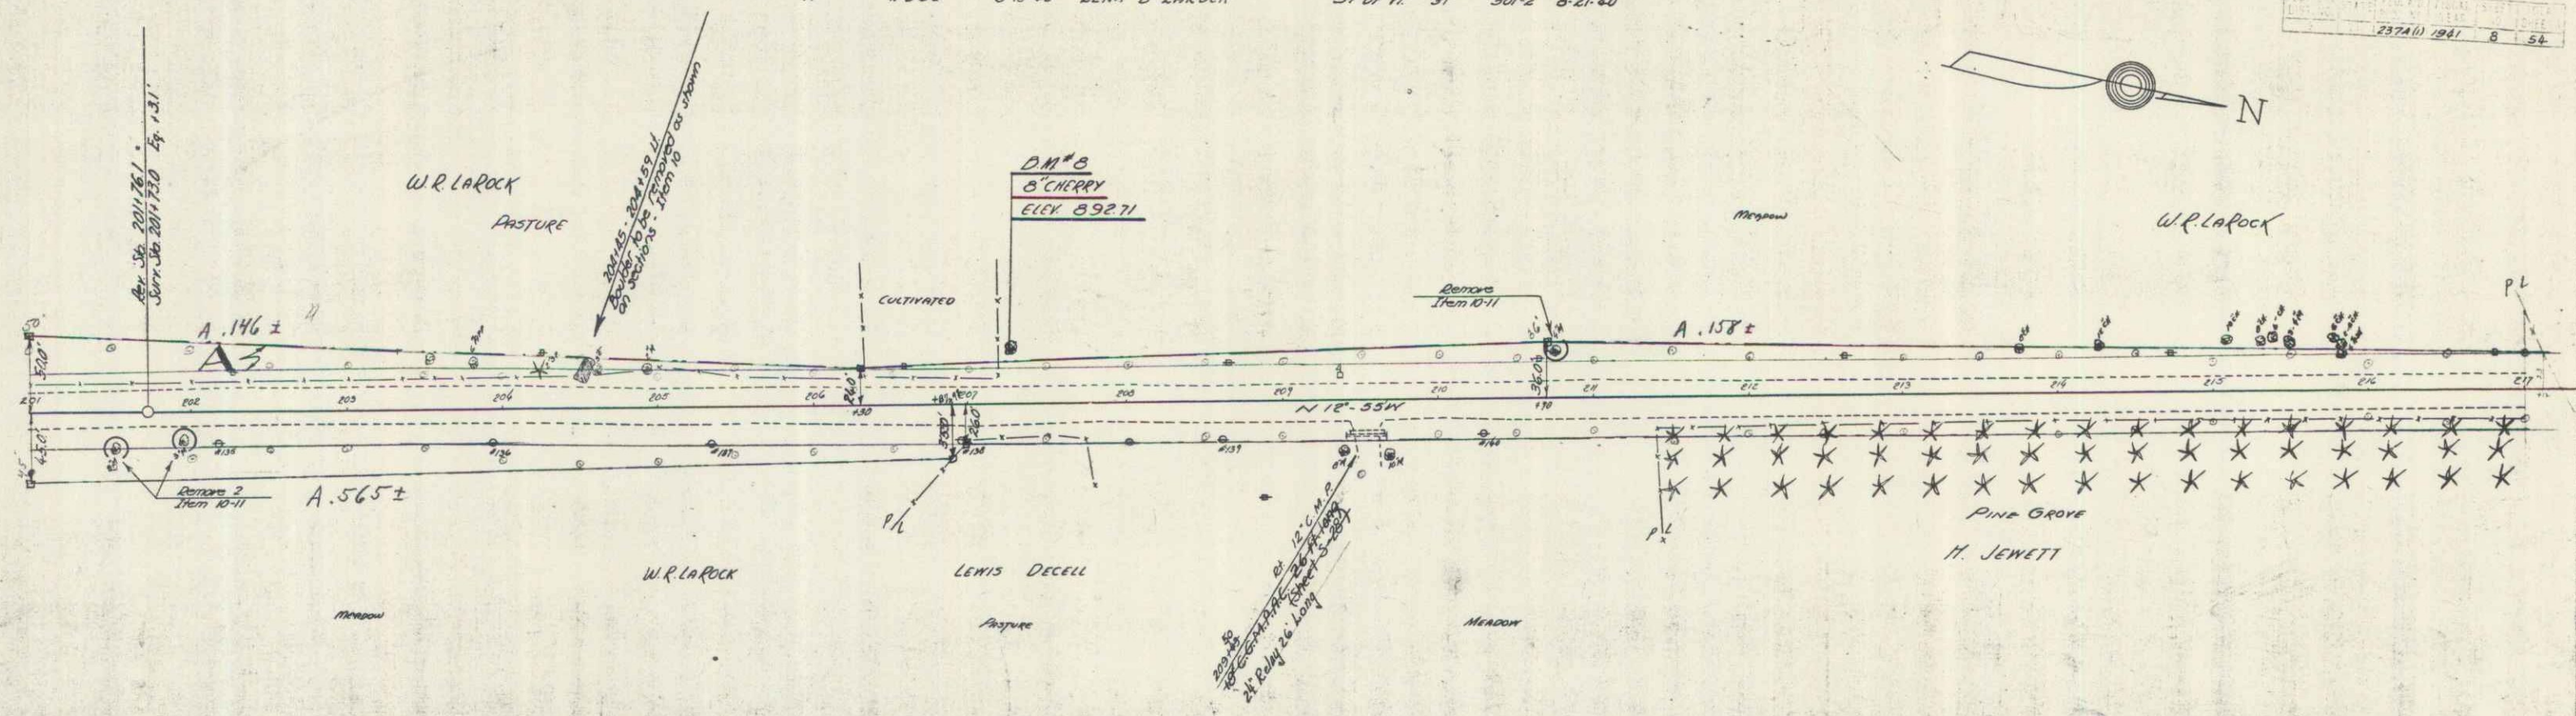

B.M. B Spike in Root B'CHERRY 313 Lt Sta 207+26 Elev 892.71

SERIES MAP NO 2374(1) SHEET 8 34

6