
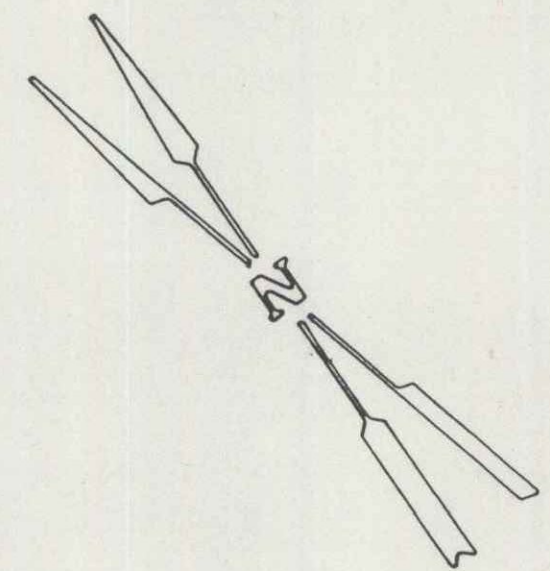


... W.D. FROM D.S. MCALLISTER & VIVIAN D. MCALLISTER DATED
... IN BOOK 33, PAGE 172; AND BY W.D. FROM D.S. MCALLISTER & GEORGE E. MCALLISTER
... JUNE 26, 1962, AND RECORDED JUNE 27, 1962, IN BOOK 36, PAGE 277; BOTH OF THE TOWN OF HYDE PARK LAND RECORDS.

MP0523

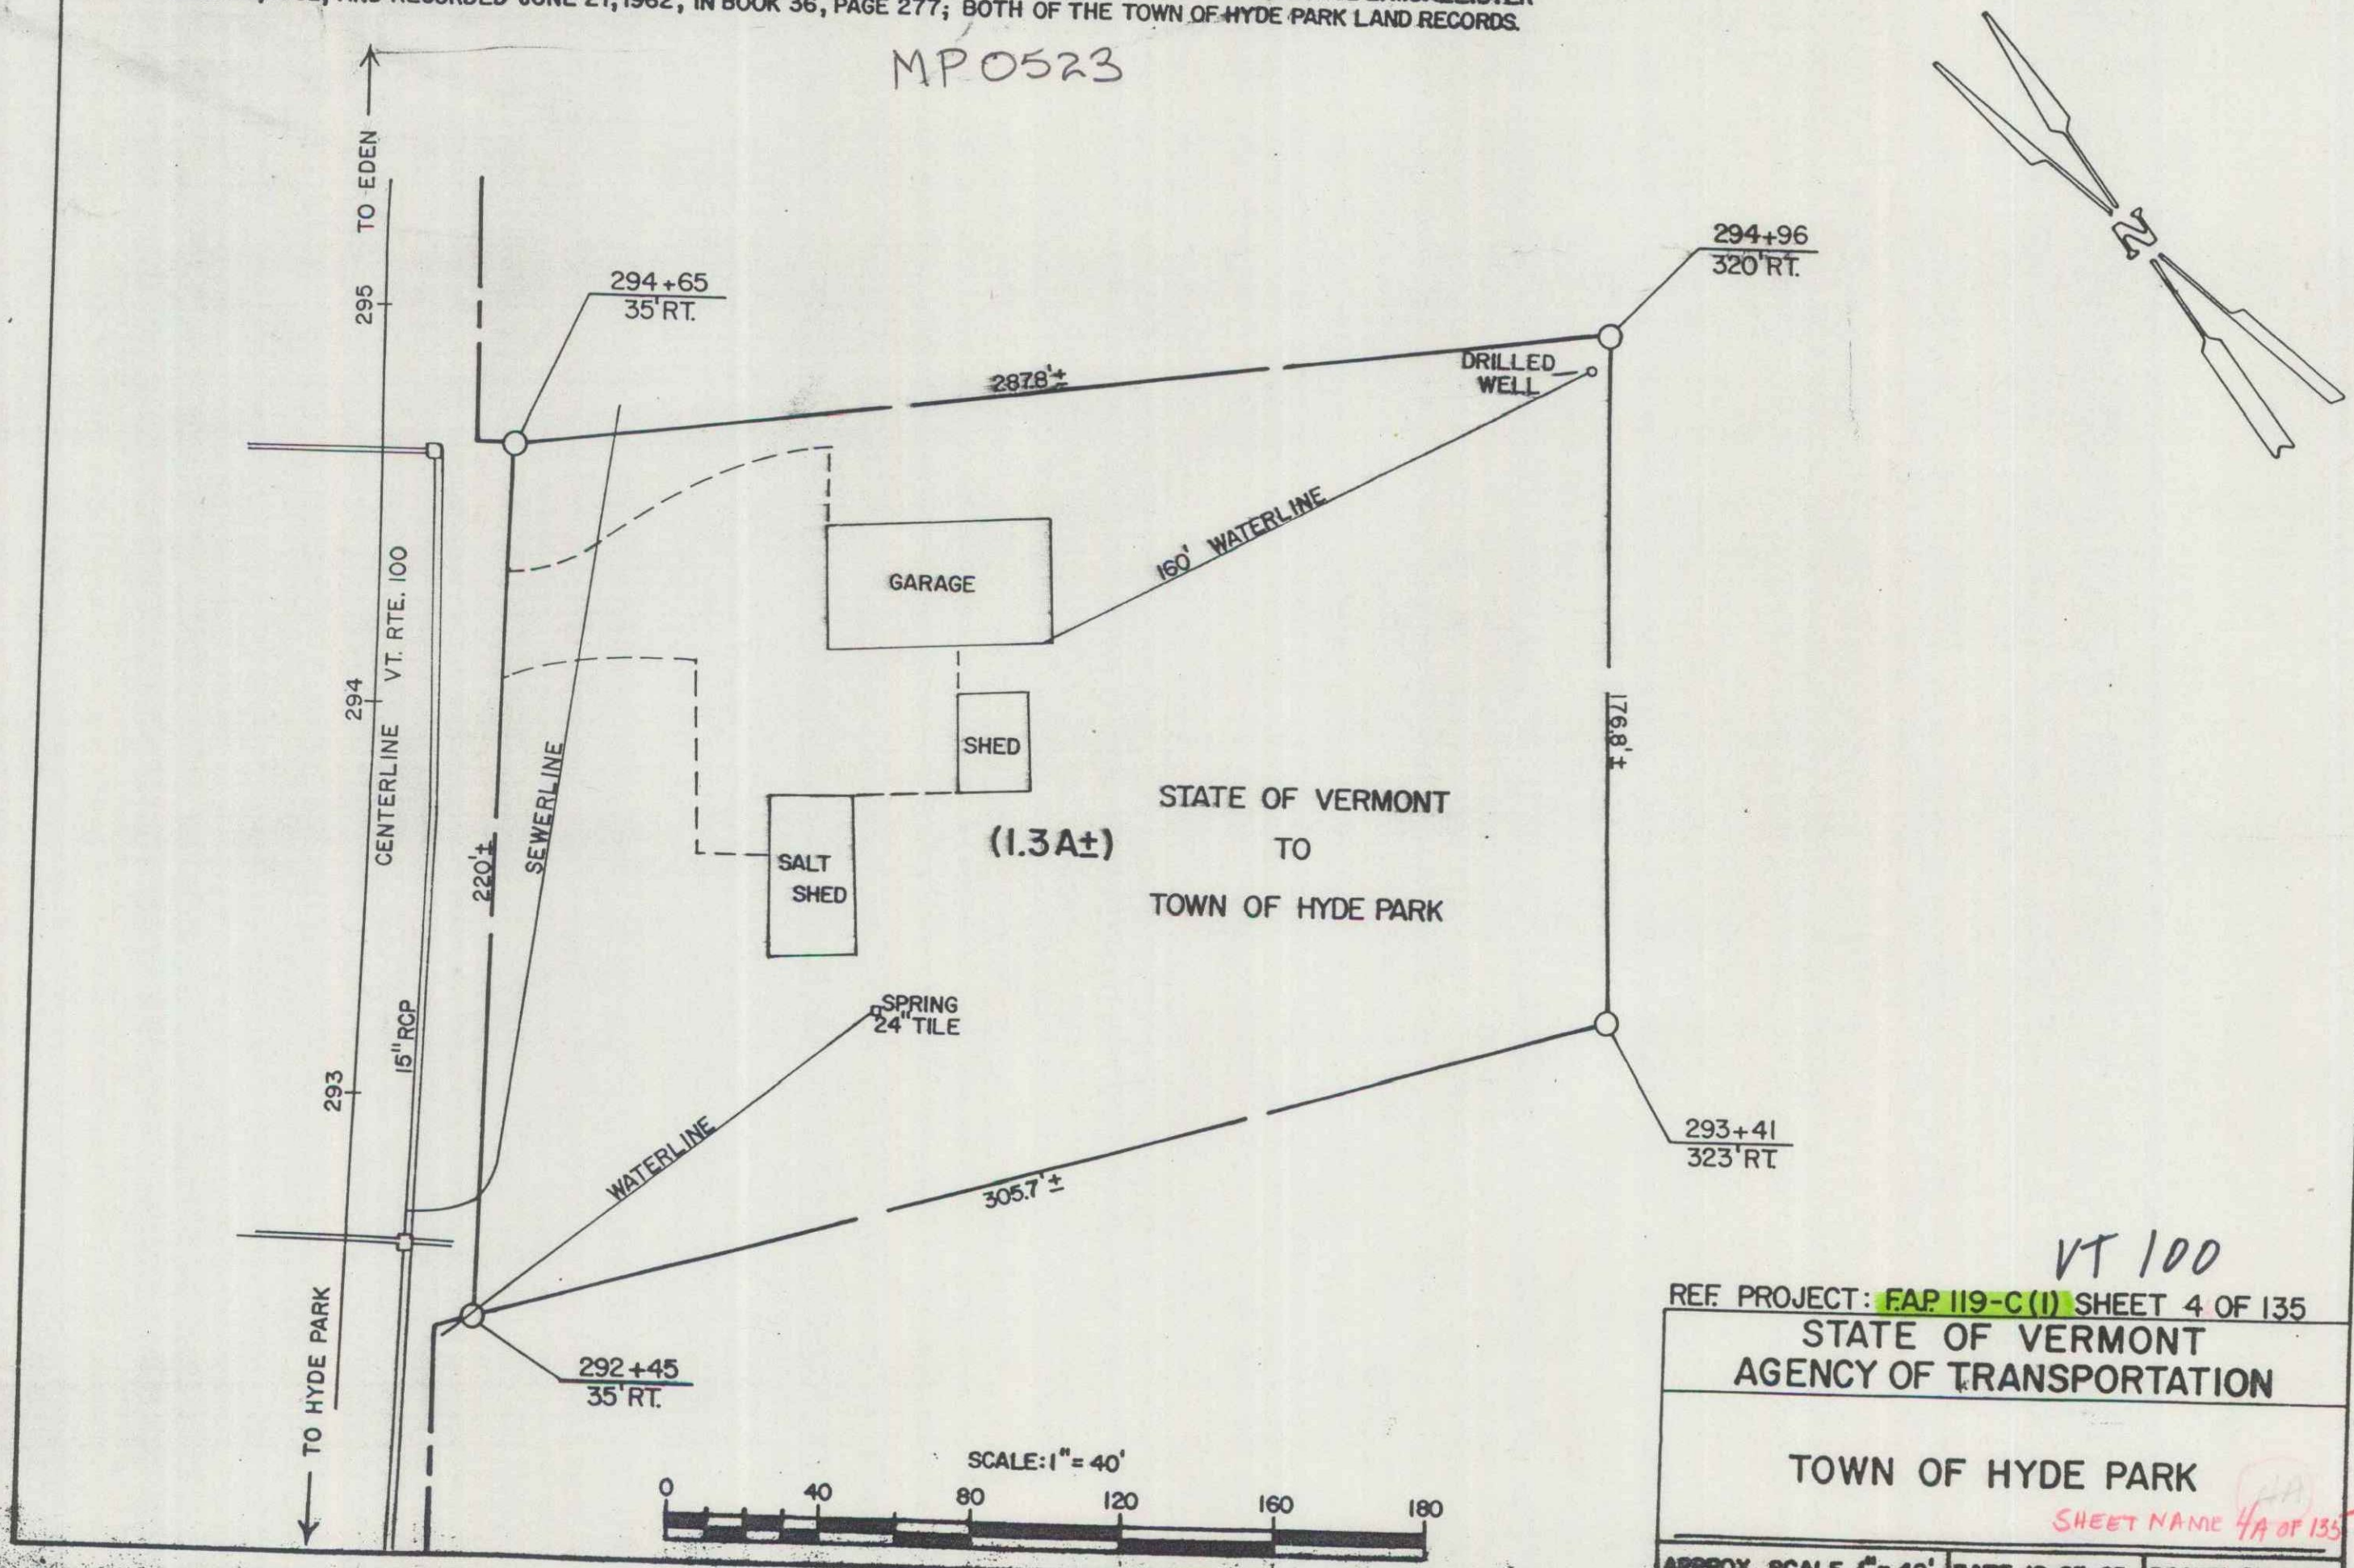

STATE OF VERMONT
TO
TOWN OF HYDE PARK
(1.3A±)

VT 100

REF. PROJECT: FAP 119-C(1) SHEET 4 OF 135
STATE OF VERMONT
AGENCY OF TRANSPORTATION
TOWN OF HYDE PARK
SHEET NAME 4A OF 135
APPROX. SCALE 1" = 40' DATE 12-23-85 DRAWN BY D.E.M. 3

