


| PARCEL INTERMENT | DATE | GRANTOR | GRANTEE | RECORDED | REMARKS |
|------------------|-------|---------|--------------|----------|-----------------|
| A-B-C | W.D.E | 5-13-40 | R.M. CROCKER | ST OF VI | HYDE PARK |
| D | W.D.E | 7-24-40 | CARRIE ADAMS | ST OF VI | ST. 280 7.22.40 |

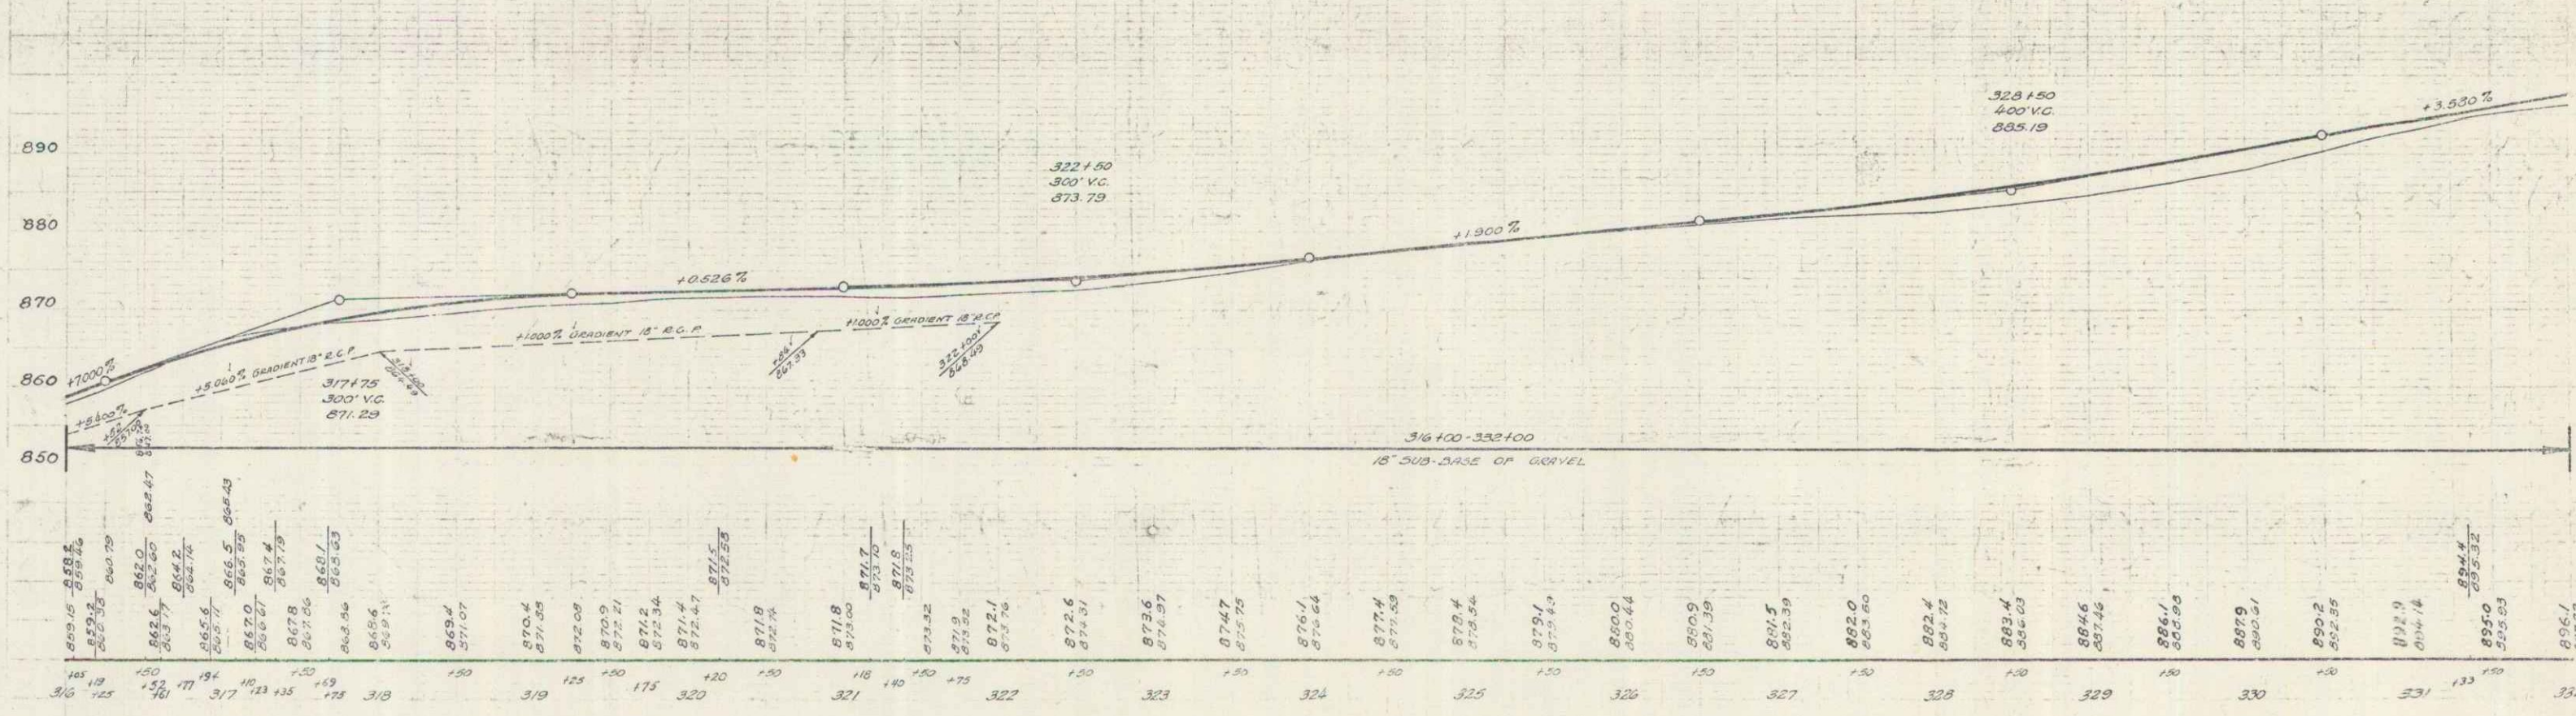

B.M. *5 Spike in Root 30' Maple - 35' LT Sta 318.149 Elev 871.59

SERIES F.R.P. NO 119-C(1)
Sheet 6 of 135

5