


PARCEL INSTRUMENT	DATE	GRANTOR	GRANTEE	RECORDED	REMARKS
A, B, C	W.D.E.	5-20-10	C.L. & HATTIE WESCOM	17 & 18	DATE 12-22-10

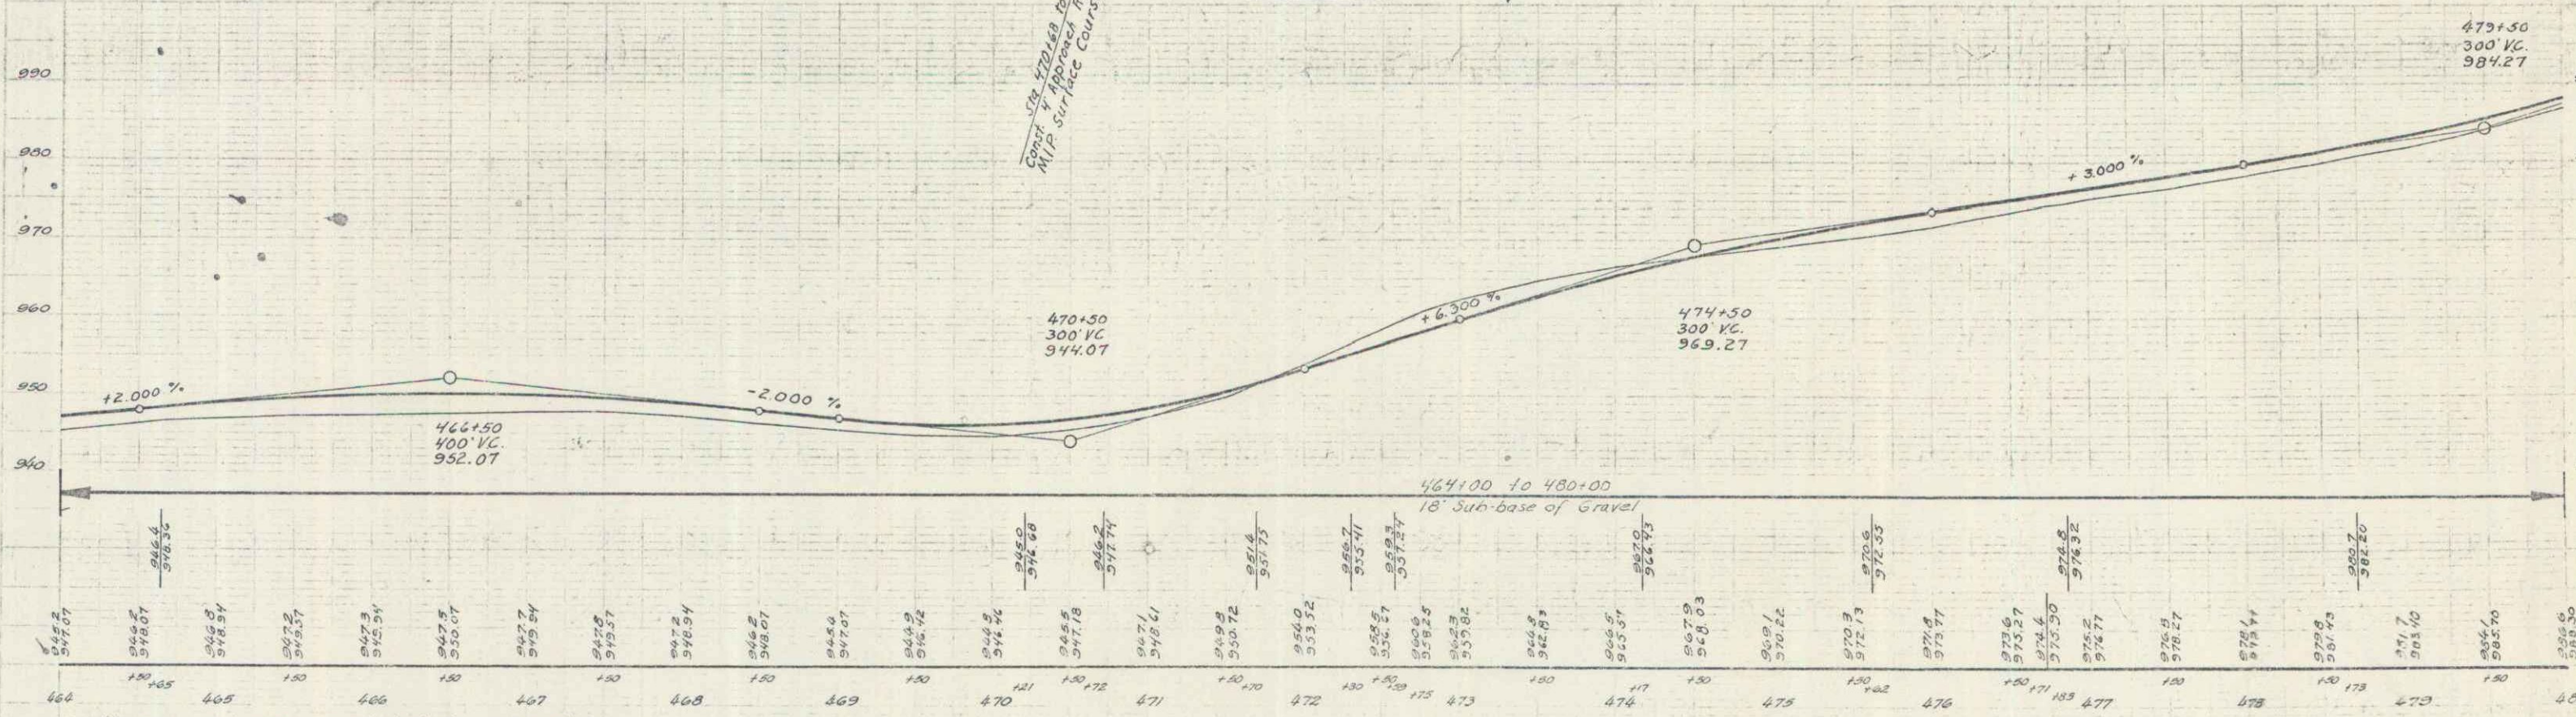

B.M. #20 Spike in Roof 30' Elevation 34' RI Sta 470+00 Elev 946.02
 B.M. #21 24' Elm --- 19.5 LI Sta 476+16 Elev 947.05
 B.M. #22 Spot on Boulder --- 102' Sta 479+50 Elev 948.78

SERIES F.A.P. NO. 119-C-11
 Sheet 16 of 135