


PROJECT NO.	STATE	PLANNING YEAR	SHEET NO.	TOTAL SHEETS
MM 210-2.9	VT.	1936	1	7



B.M. \*Z  
12' ELM.  
EL. 444.72


T 128.3  
L 256.6  
E 0.7

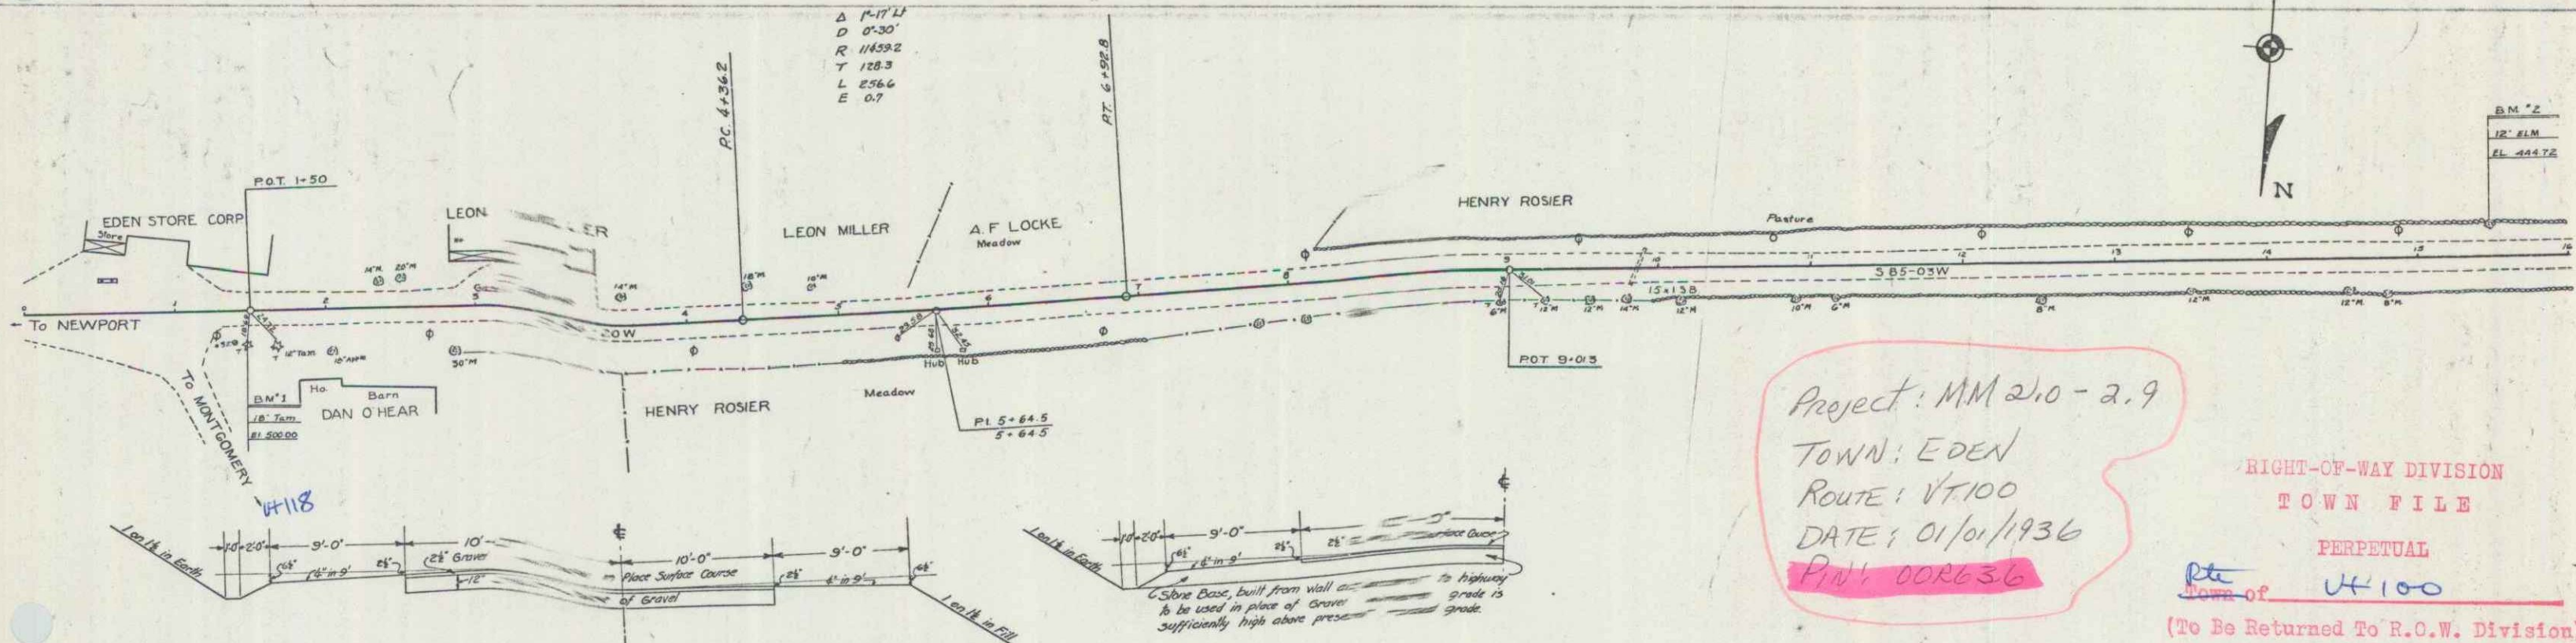

Project: MM 210-2.9  
TOWN: EDEN  
ROUTE: VT 100  
DATE: 01/01/1936  

RIGHT-OF-WAY DIVISION  
TOWN FILE  
PERPETUAL  
Rte. 100  
Dist. # 8  
(To Be Returned To R.O.W. Division)

LEGEND  
Sheet No. 1-3 Plan & Profile  
4-5 Cross-sections  
6-7 Grade sheets

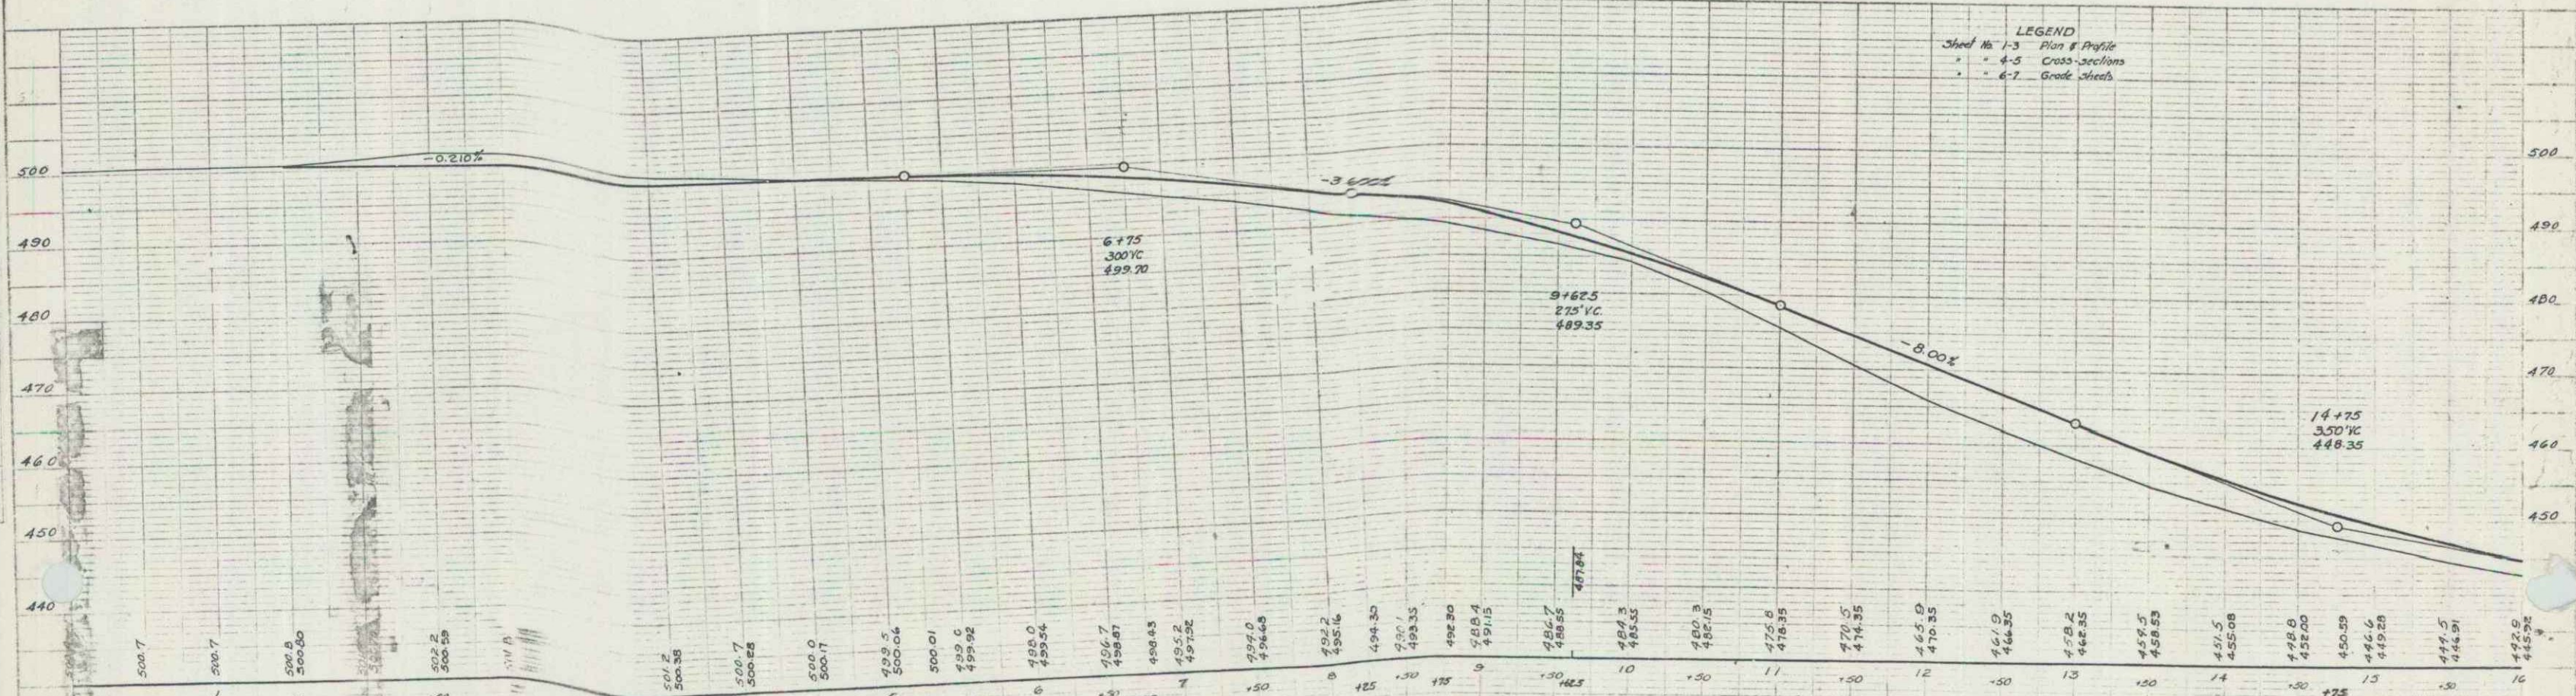

SERIES SHEET 1 OF 7

DIST. # 8 PLANS