

PLAN	DATE
REVISIONS	
BY	
CHECKED	
DATE	
SCALE	
PROJECT	
NOTE BOOK	
ALPHAS J & ETHEL M.	
ST. OF NEW STREET	

PROFILE	DATE
REVISIONS	
BY	
CHECKED	
DATE	
SCALE	
PROJECT	
NOTE BOOK	
ALPHAS J & ETHEL M.	
ST. OF NEW STREET	

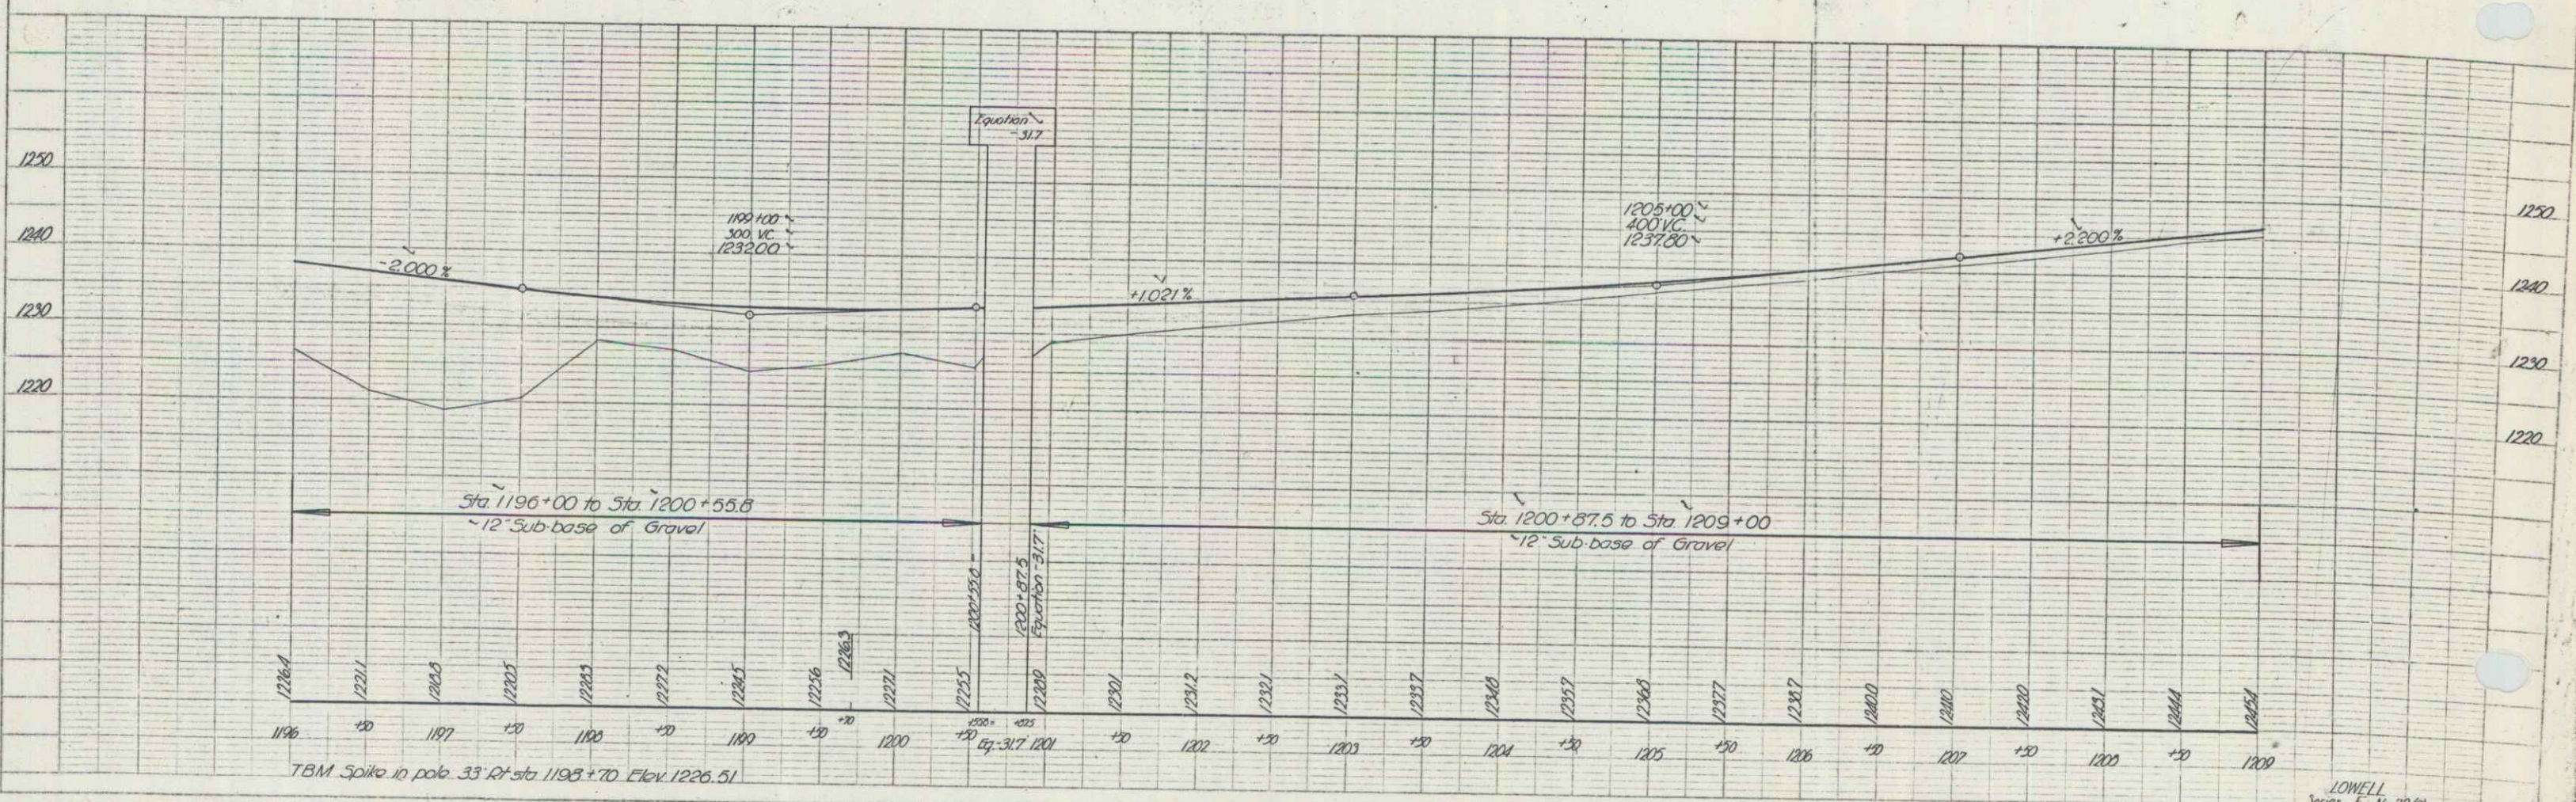
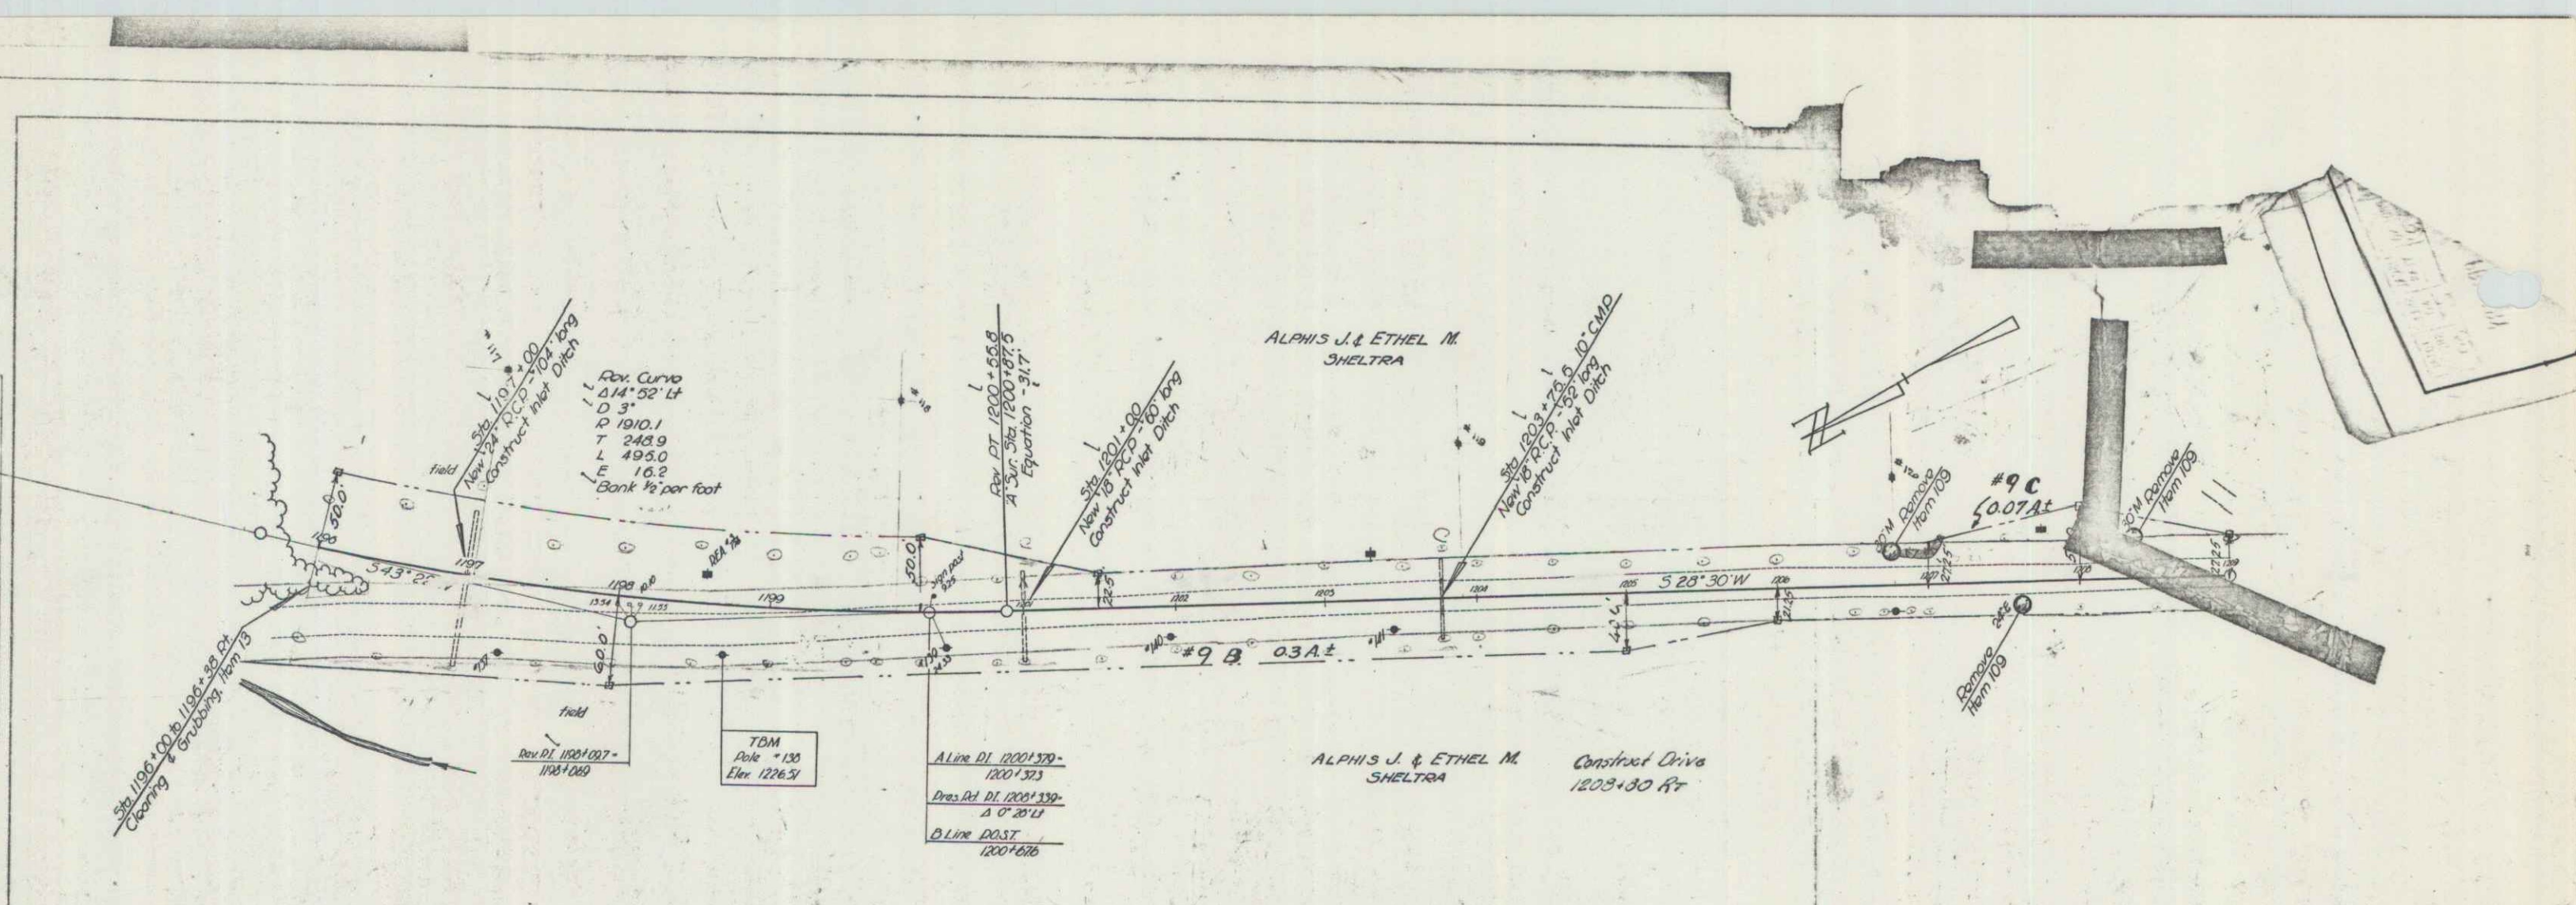



LOWELL
 Series E, No. 7761
 Sheet 27 of 29 Sheets