
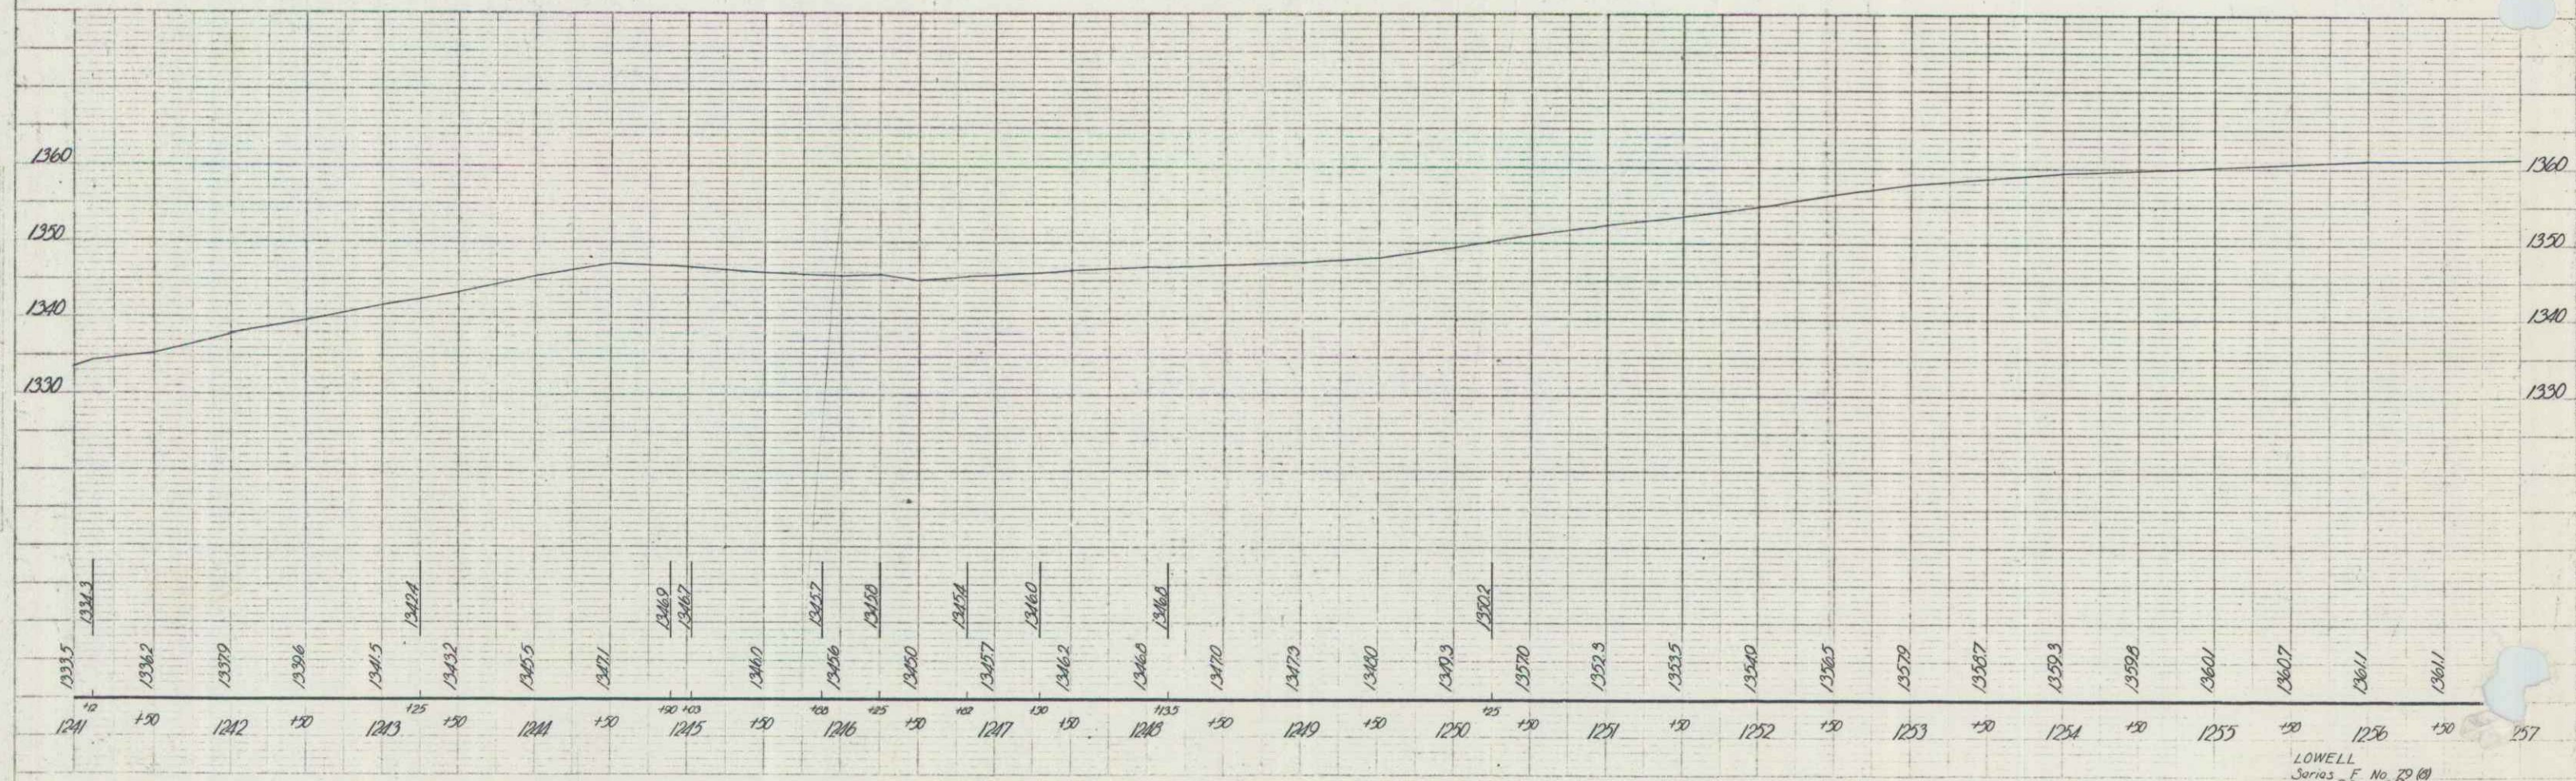


Δ 29° 37' 11"
D 5"
R 1140.3
T 2900
L 472.9
E 24.0

PLAN
DATE: 5/26
BY: Houghton

PROFILE
DATE: 3/48
BY: Houghton

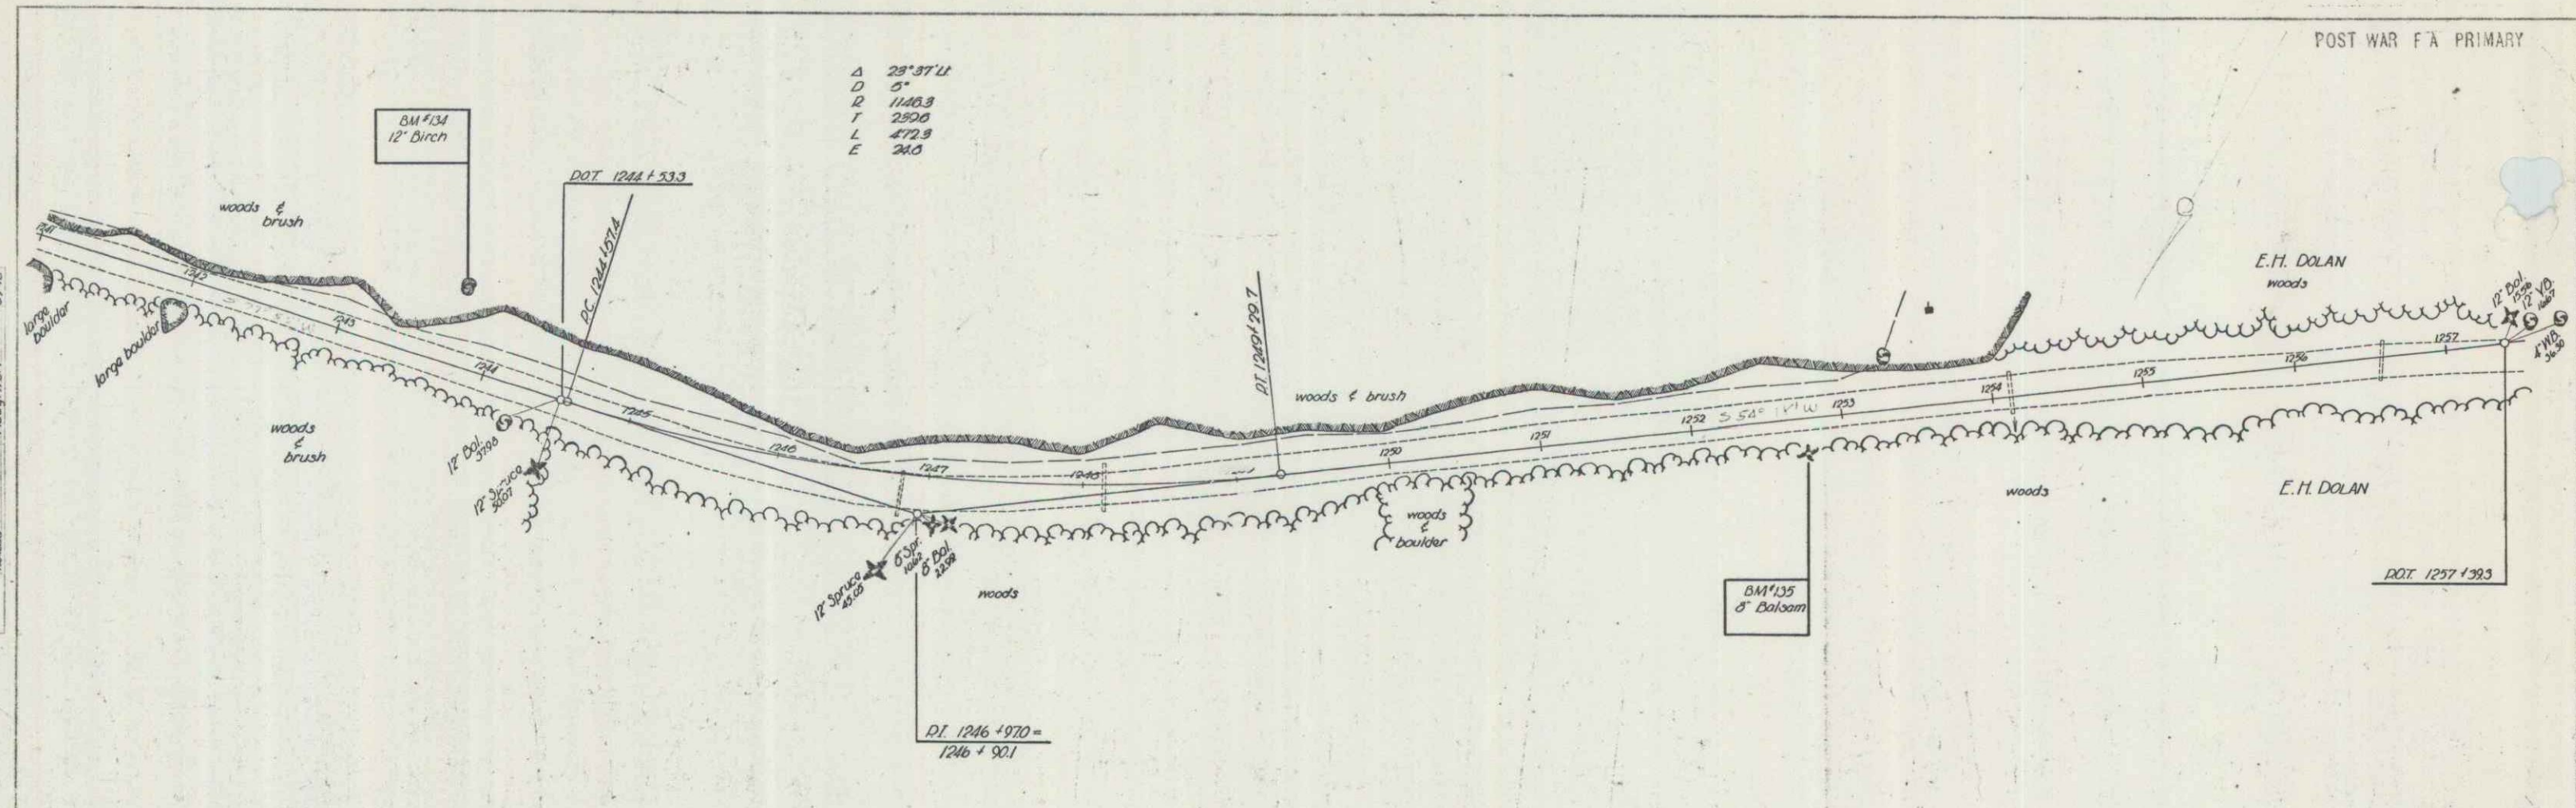

LOWELL Series F No. 20 (B) Sheet 30 of 81 sheets