
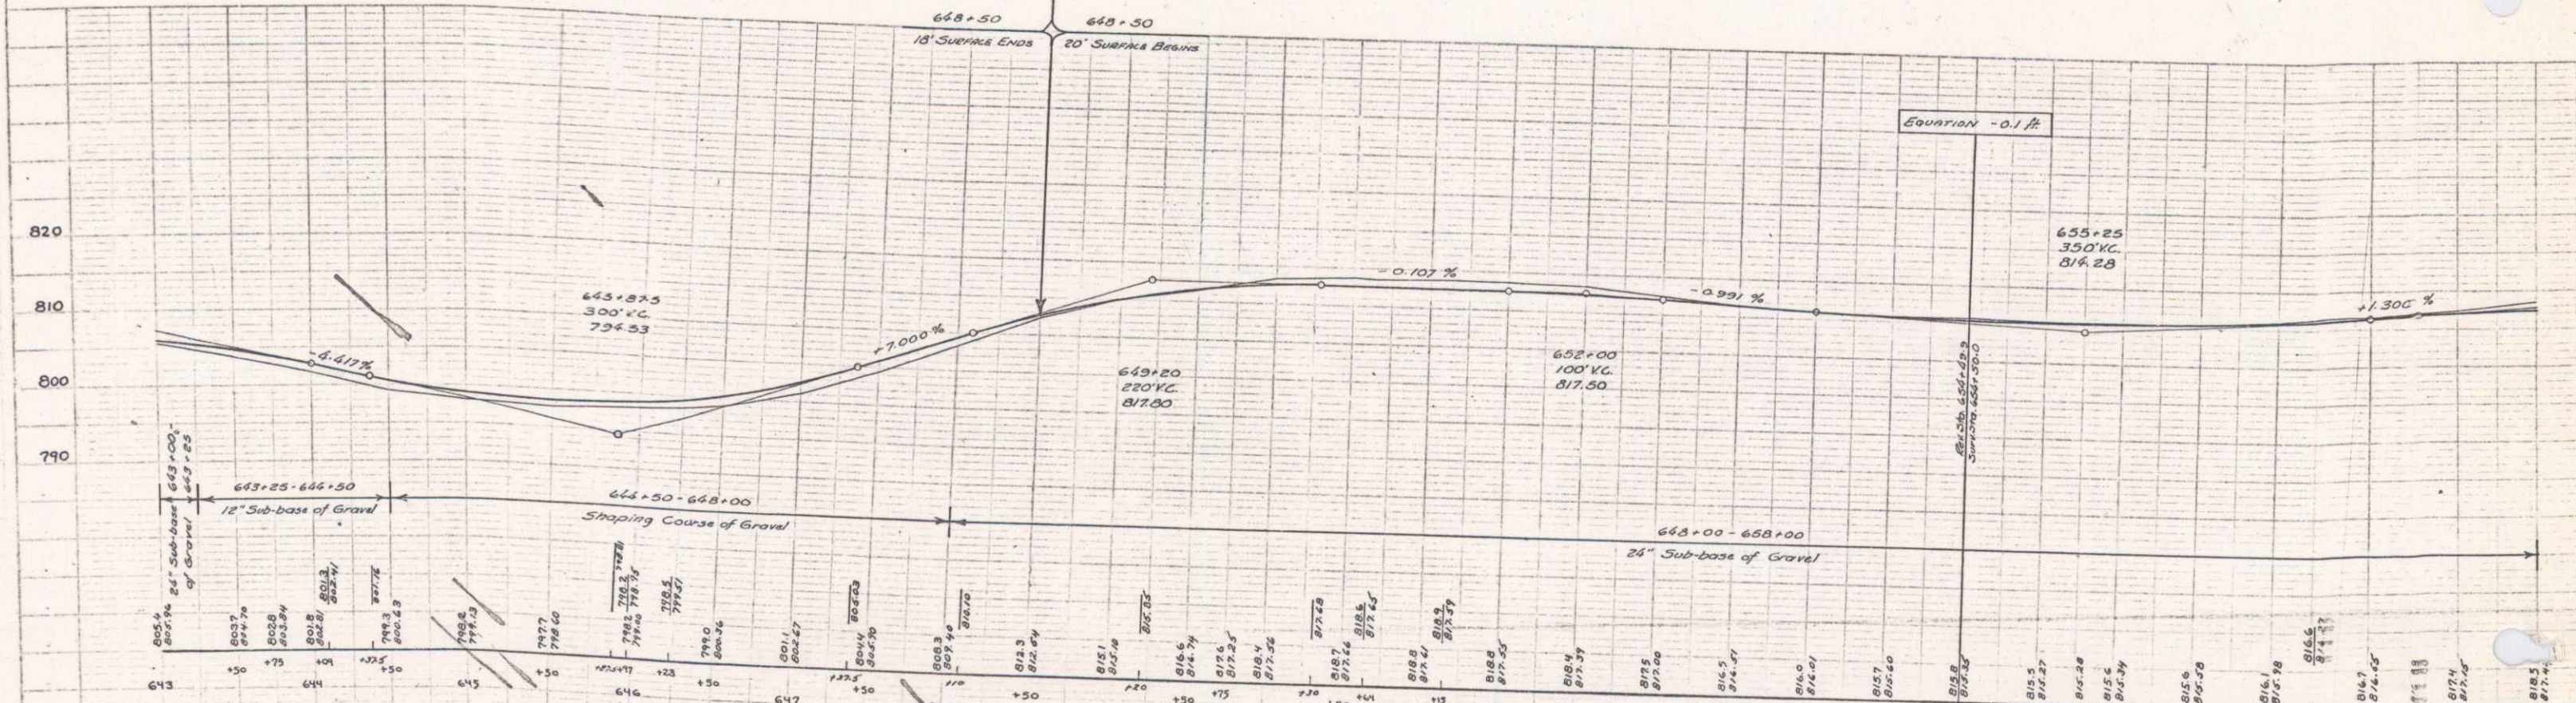


LEACH
BLOOM
12-31

LEACH
TODMAN
12-31

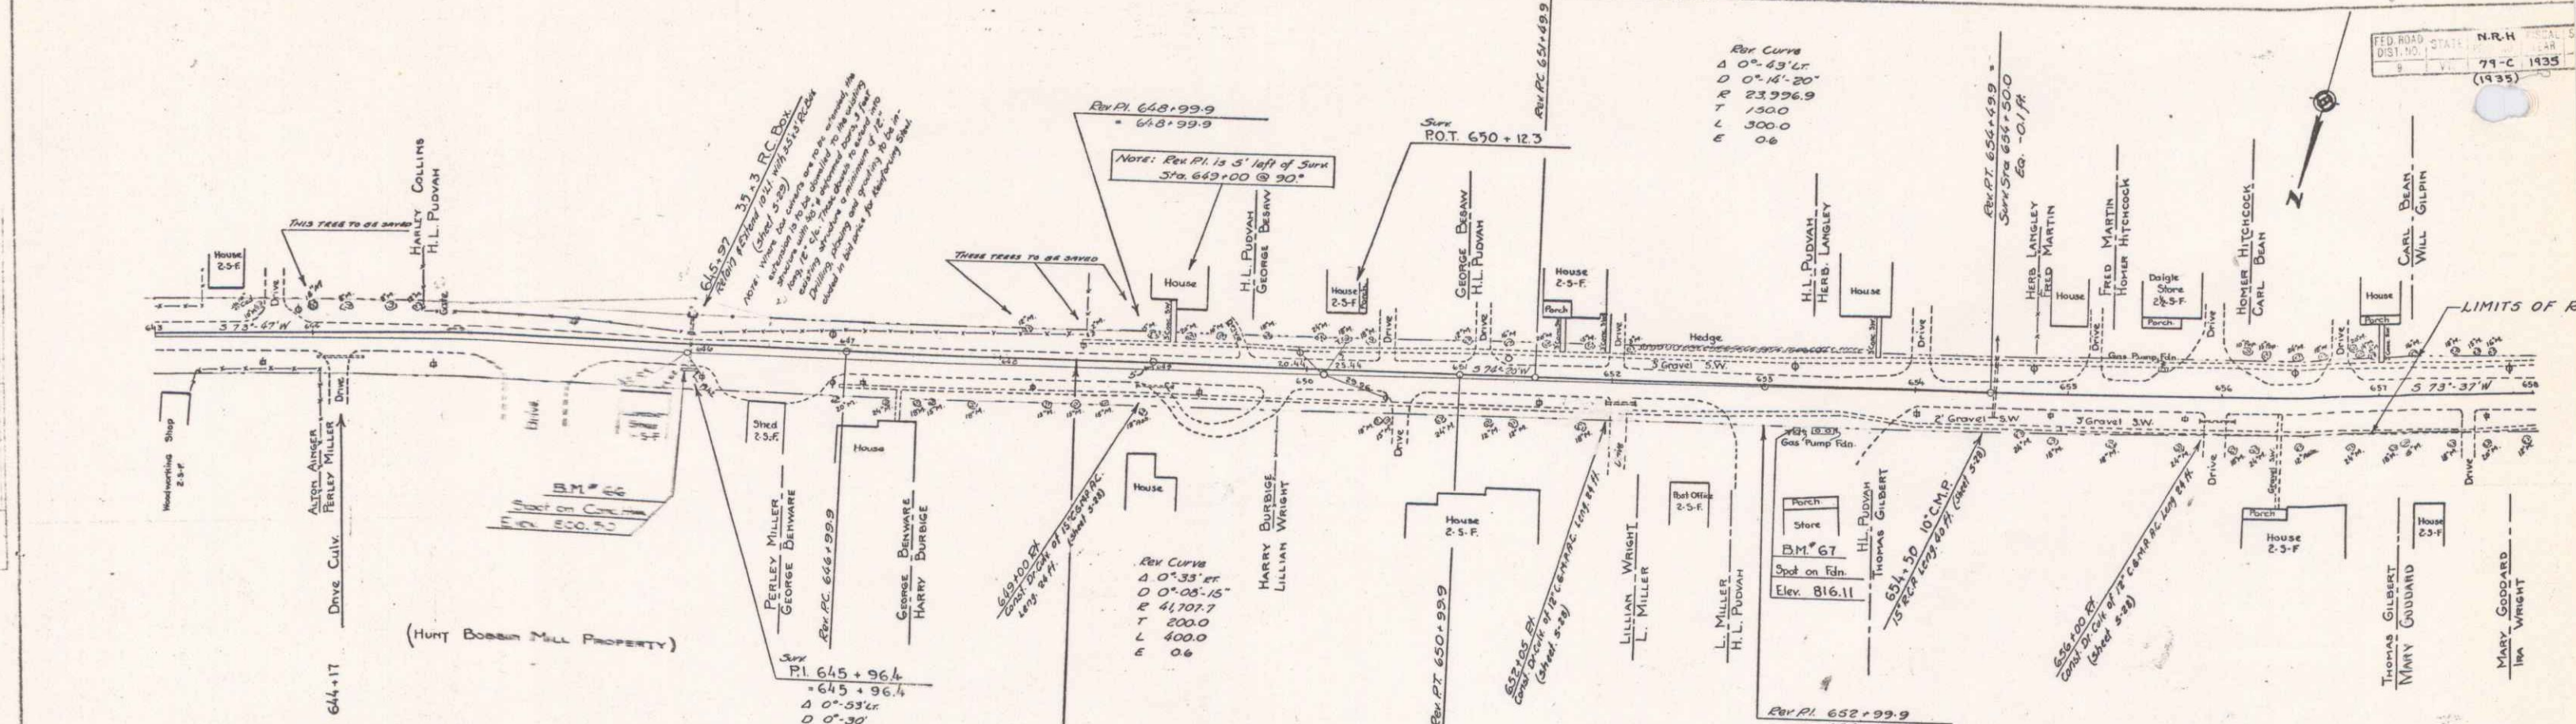

B. M. #66 ~ SPOT ON CONC. HW ~ 16' RT. STA. 645+94 ~ ELEV. 800.50
 B. M. #67 ~ SPOT ON CONC. (GAS PUMP) ~ 27' RT. STA. 653+19 ~ ELEV. 816.11

N.R.H.
79-C 1935
(1935)

SERIES MAP No. 79-C (1935)
 SHEET 7 OF 29

5