


PLAN
DATE
PROJECT
NO.
BY
CHECKED
DATE
NO.
BY
CHECKED
DATE
NO.
BY
CHECKED
DATE

PROFILE
DATE
PROJECT
NO.
BY
CHECKED
DATE
NO.
BY
CHECKED
DATE
NO.
BY
CHECKED
DATE

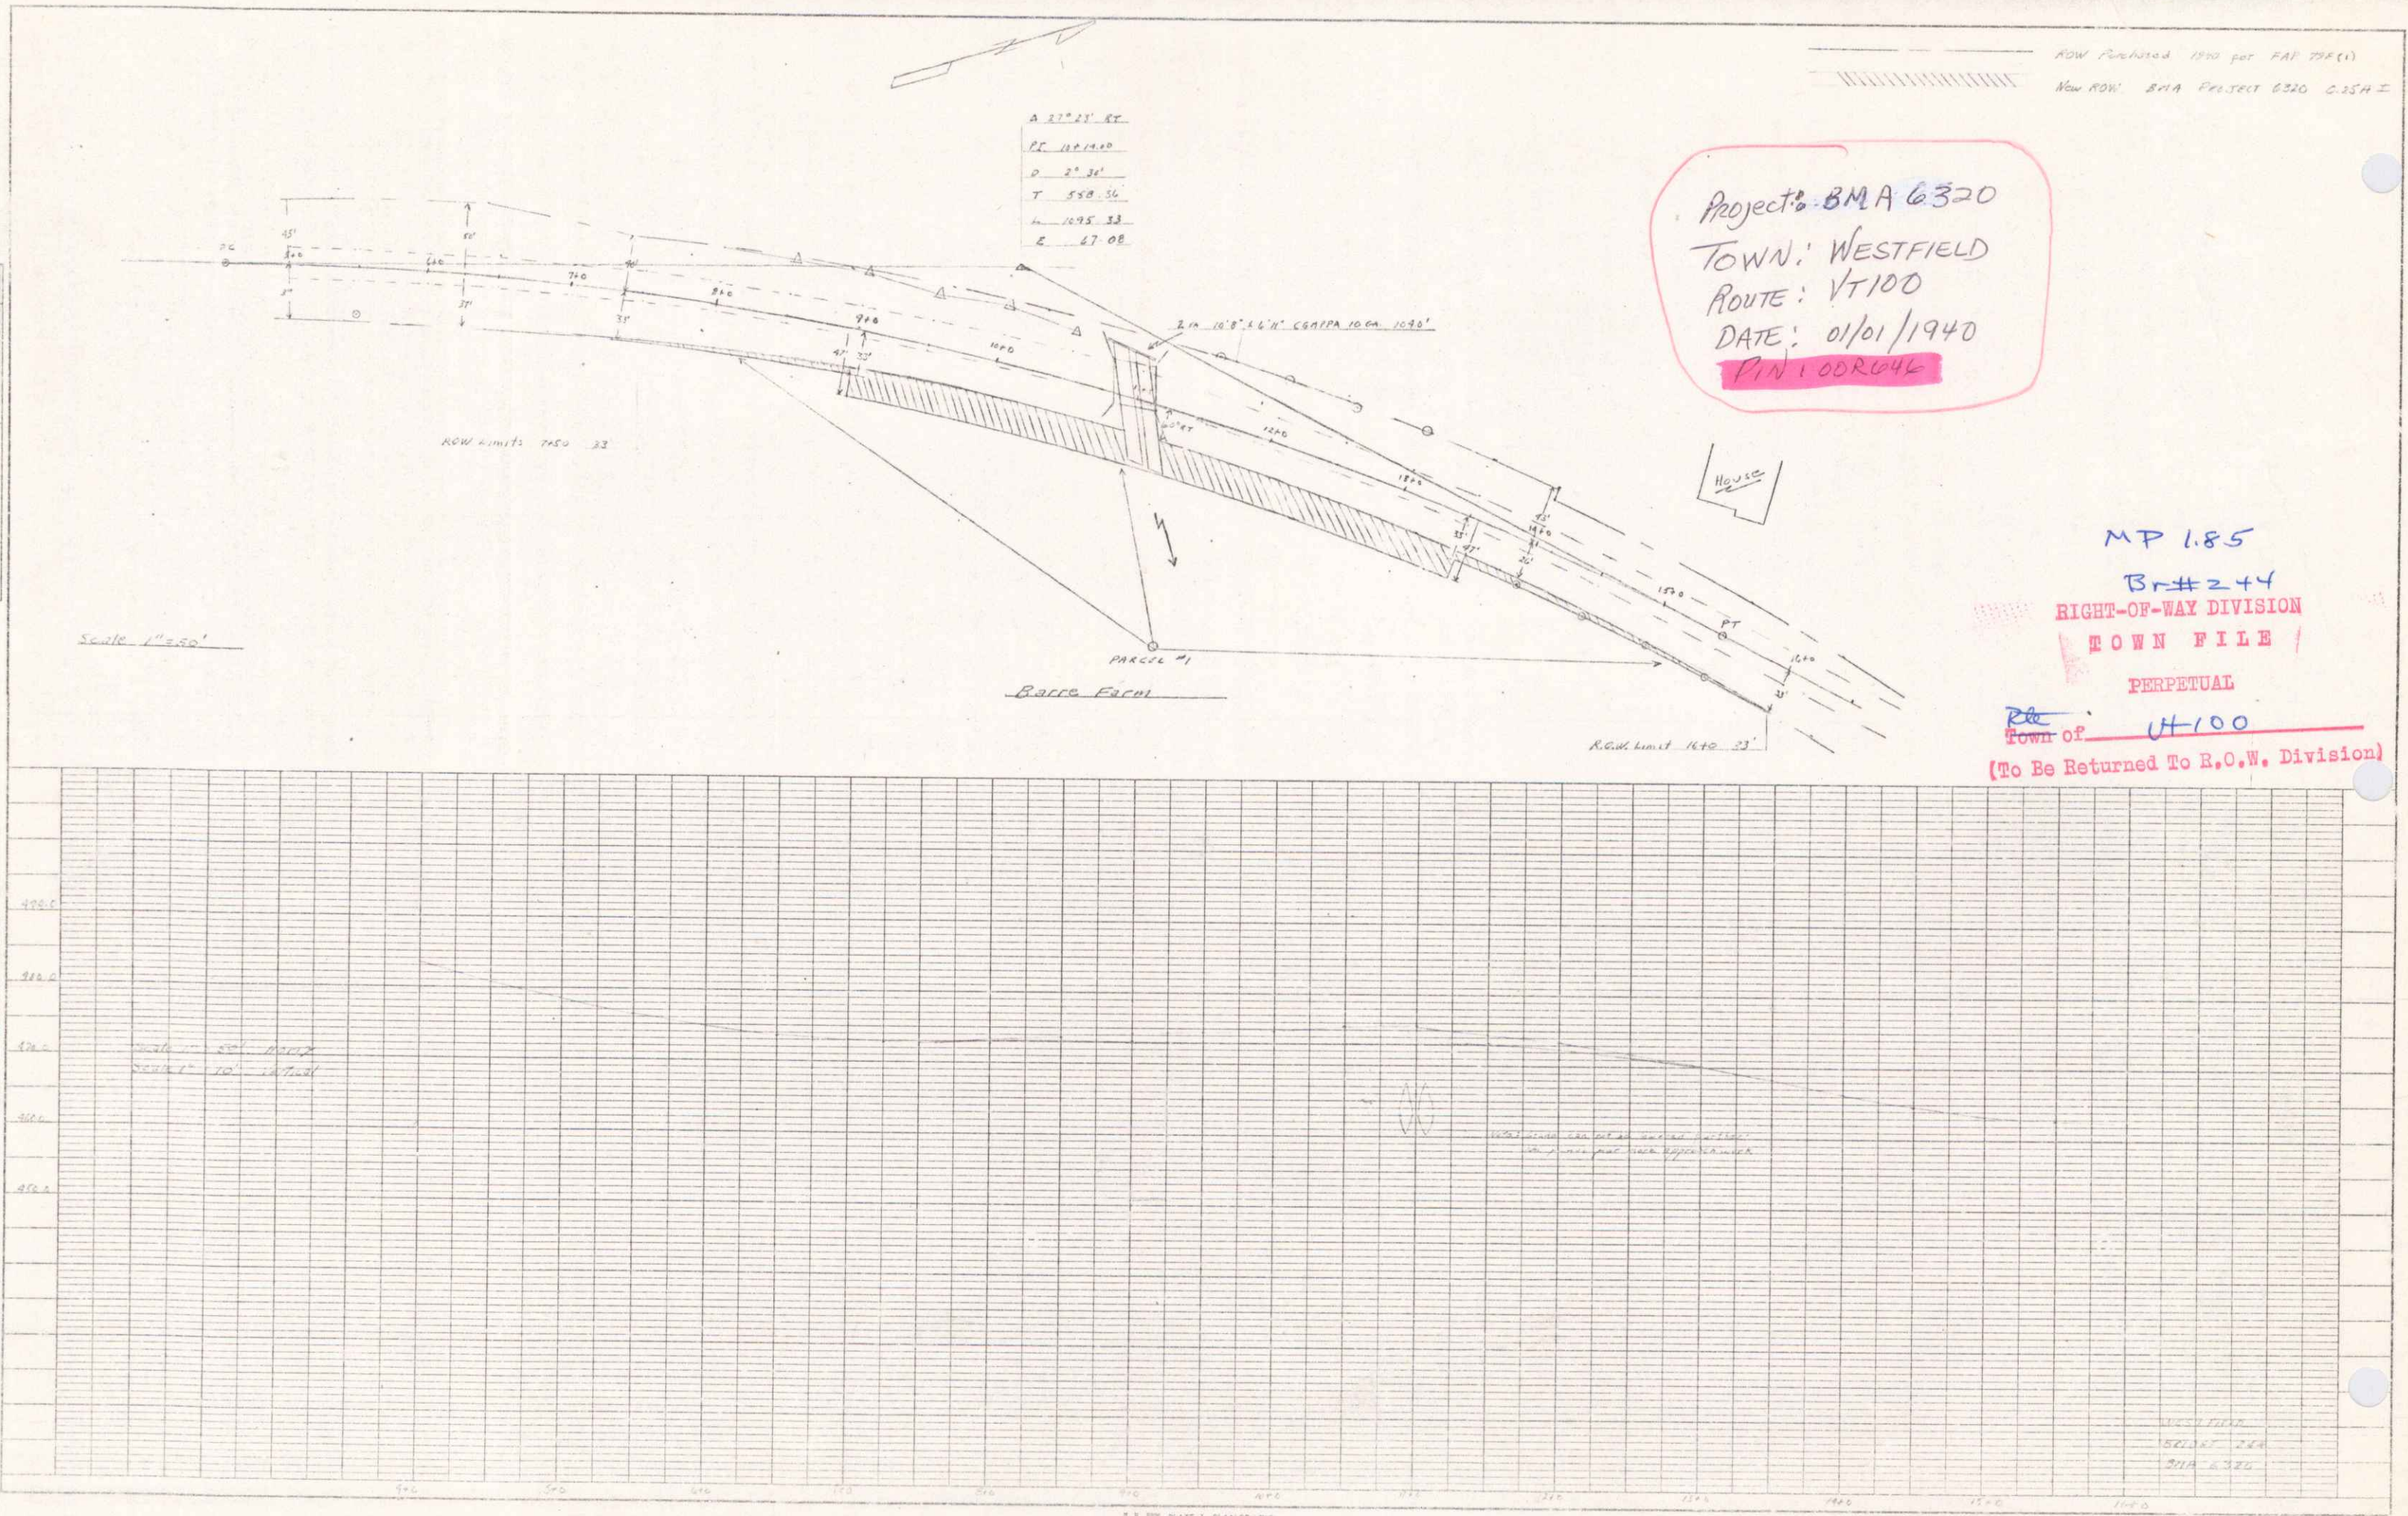

K&E  
 PLATE 1, PLAINFIELD  
 PRINT & COPY CO.

VT 100 1