


PLAN	DATE
PROJECT	NO.
DESIGNER	
CHECKED	
DATE	
NO.	

PROFILE	DATE
PROJECT	NO.
DESIGNER	
CHECKED	
DATE	
NO.	

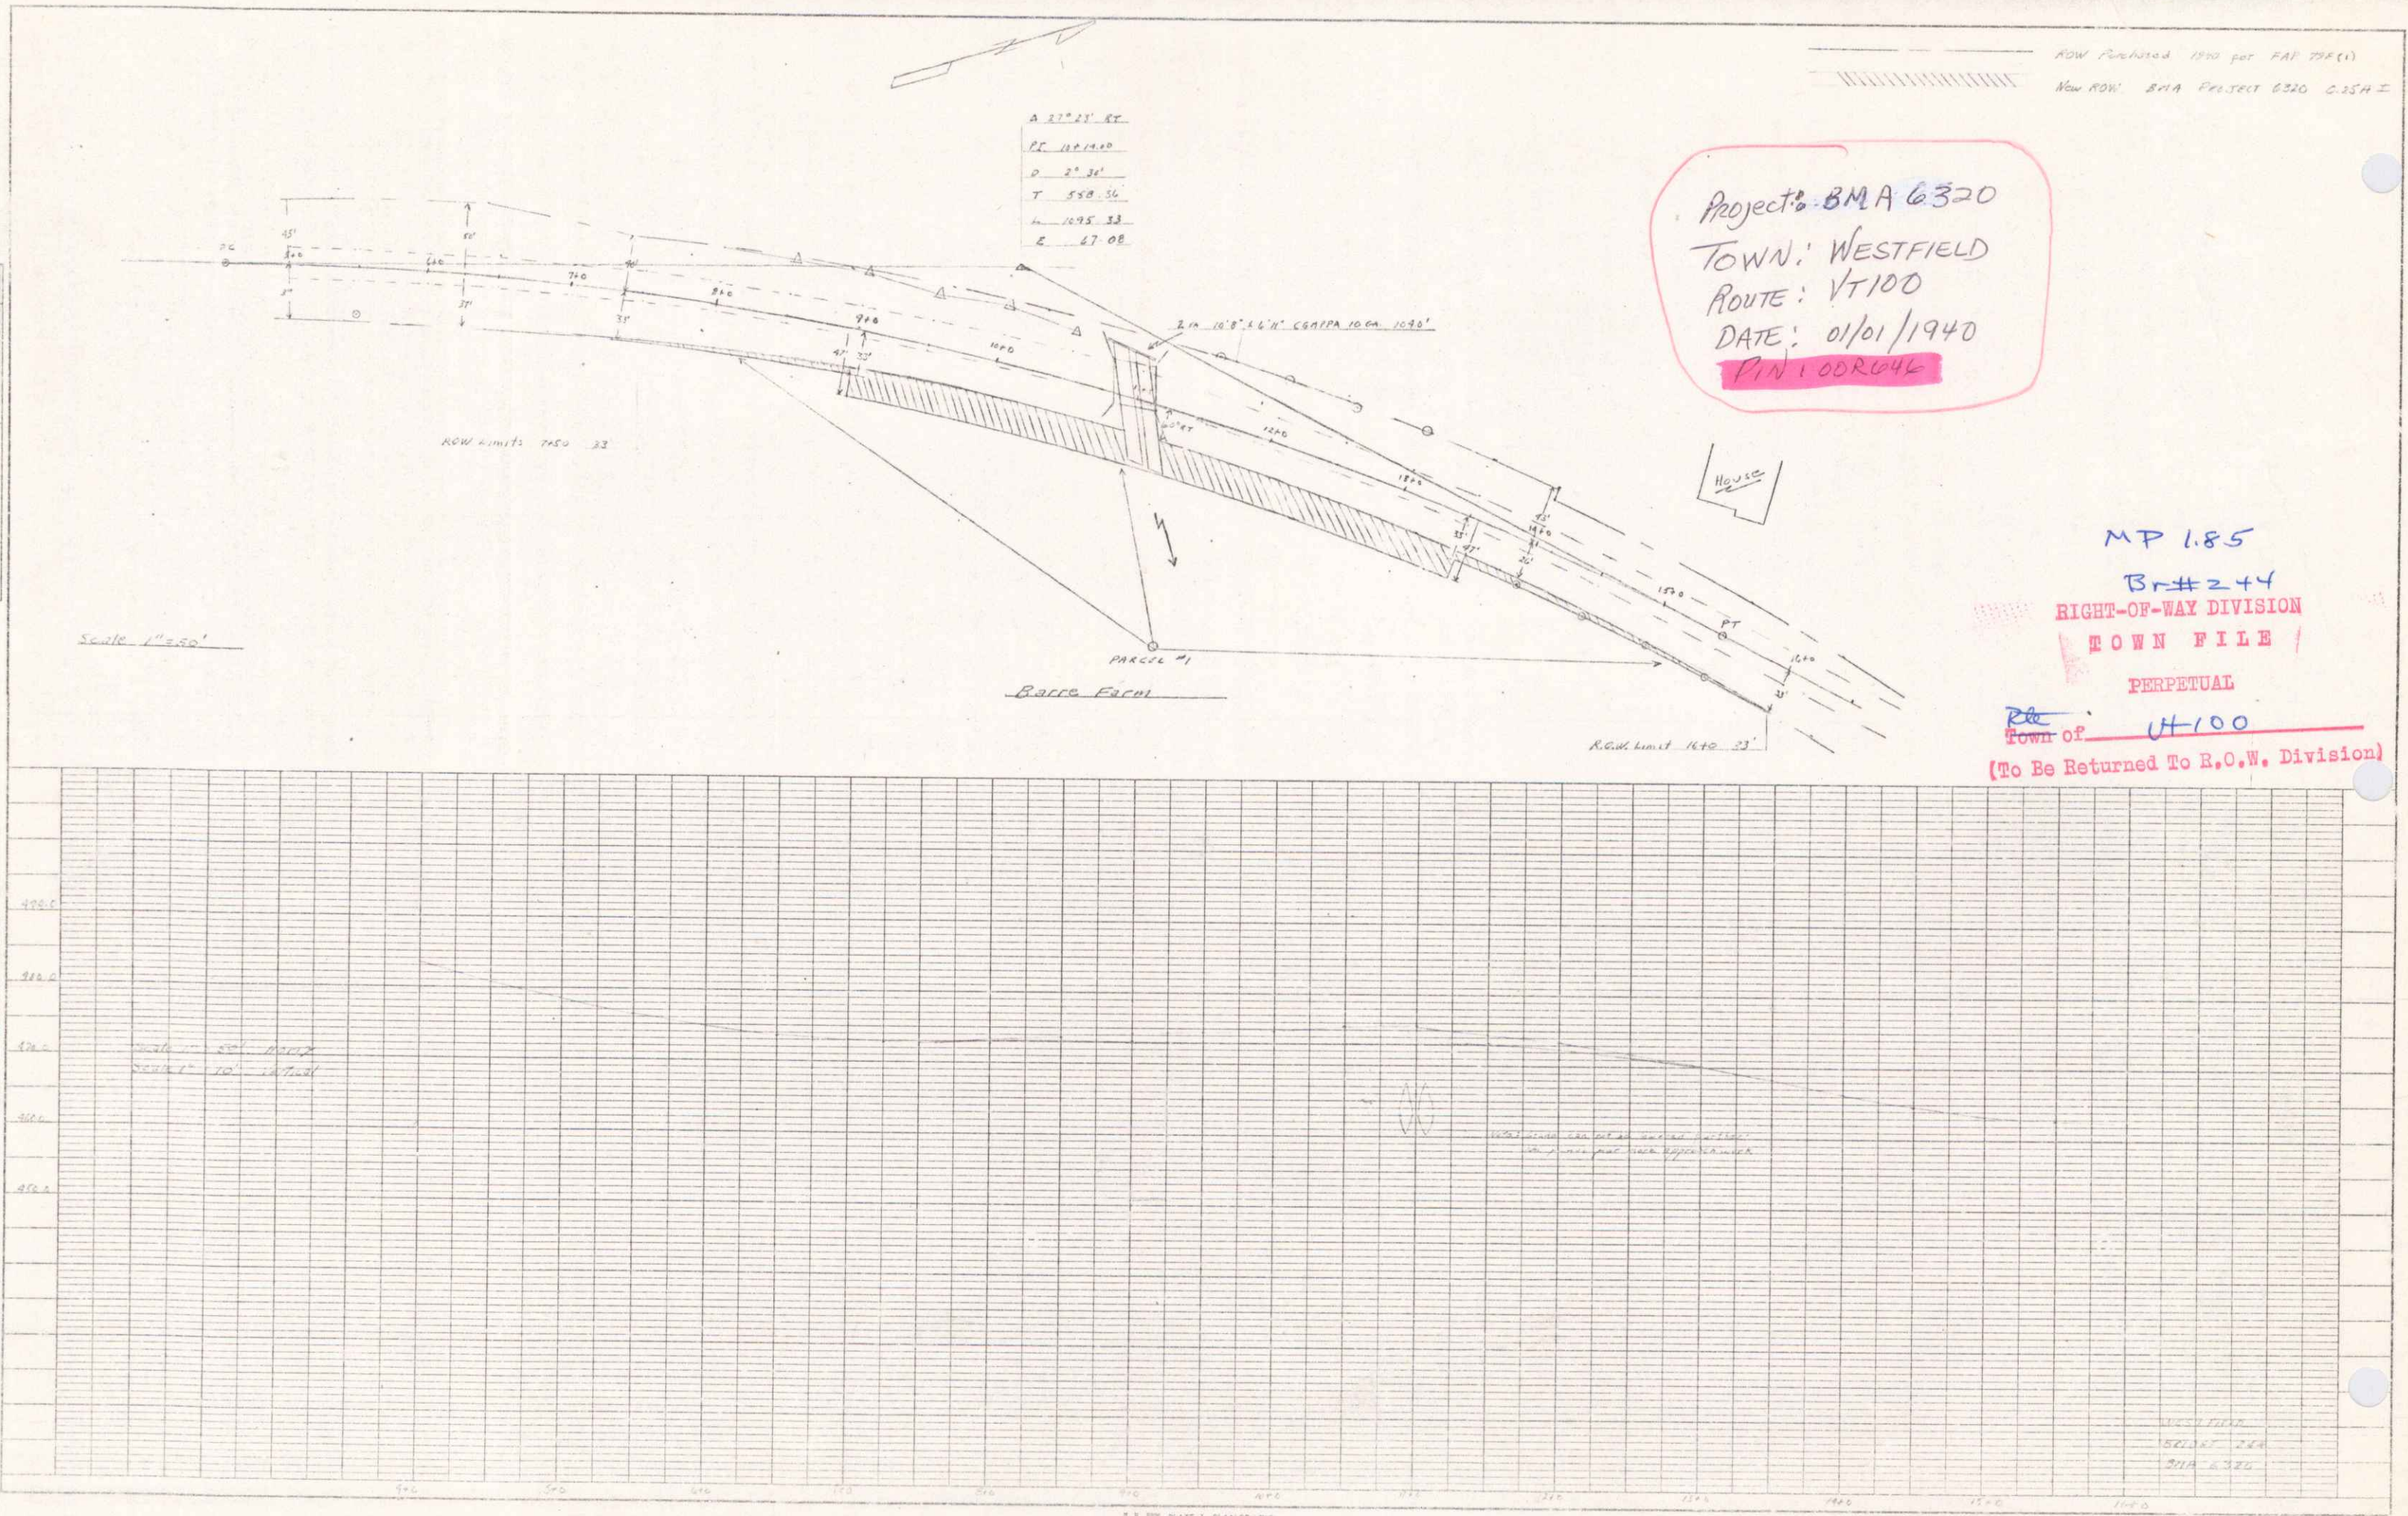

K&E  
 PLATE 1, PLAINFIELD  
 PRINT & LITHO CO.

VT 100 /