




ROUTE: VT100
 PROJECT: 1571 ST127L
 DATE: 01/01/1934
 TOWN: TROY
 PIN: 00R648

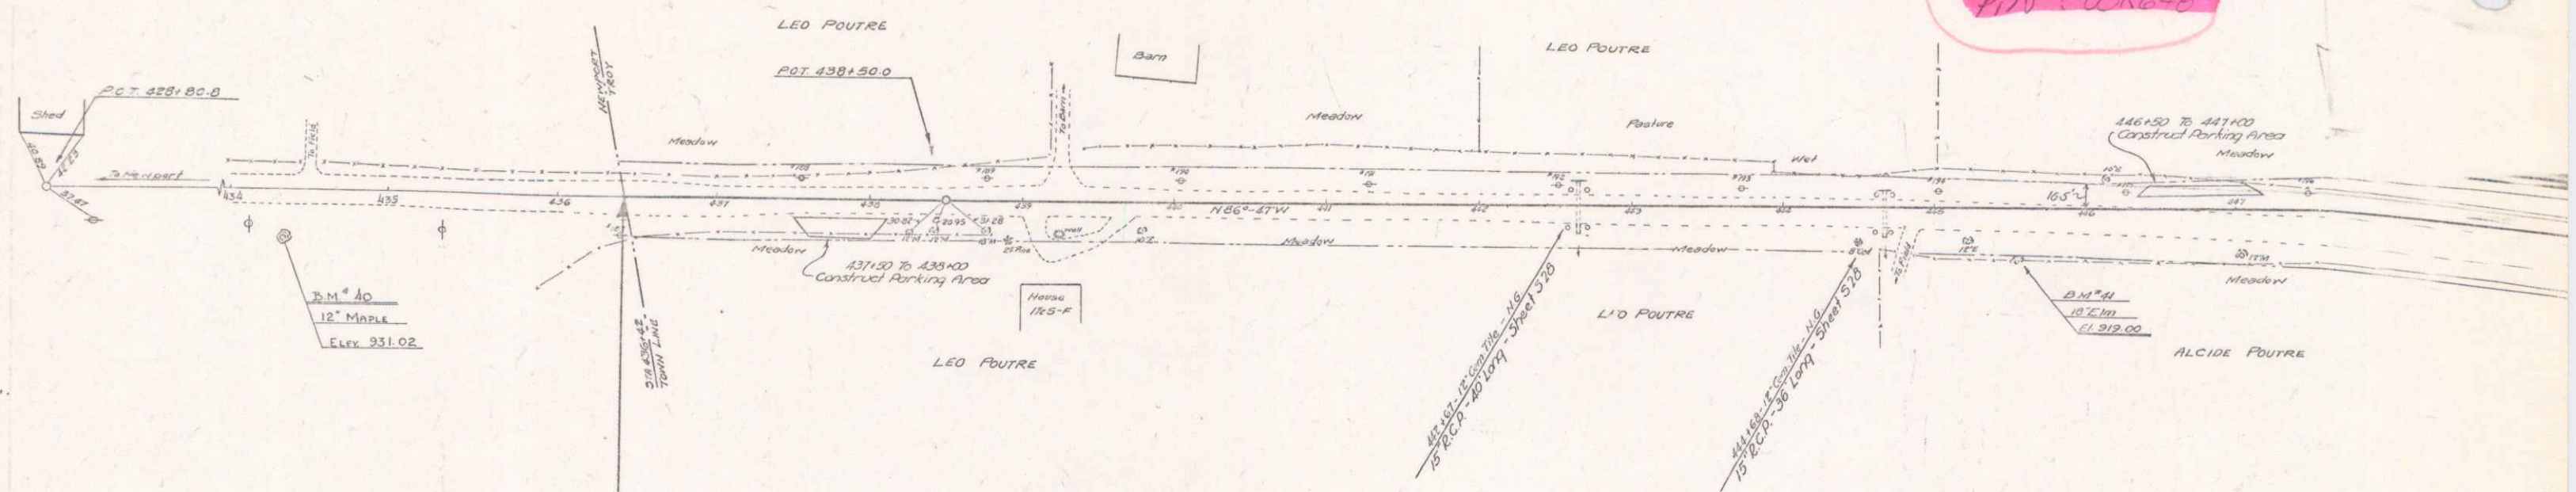


PARCEL	INSTRUMENT	DATE	GRANTOR	GRANTEE	RECORD'S
A	W.O.	8-9-34	ALCIDE & ALMEDA FOURTE	JJ OF VT	1801 PAGE 27 DATE 2/16 8-13

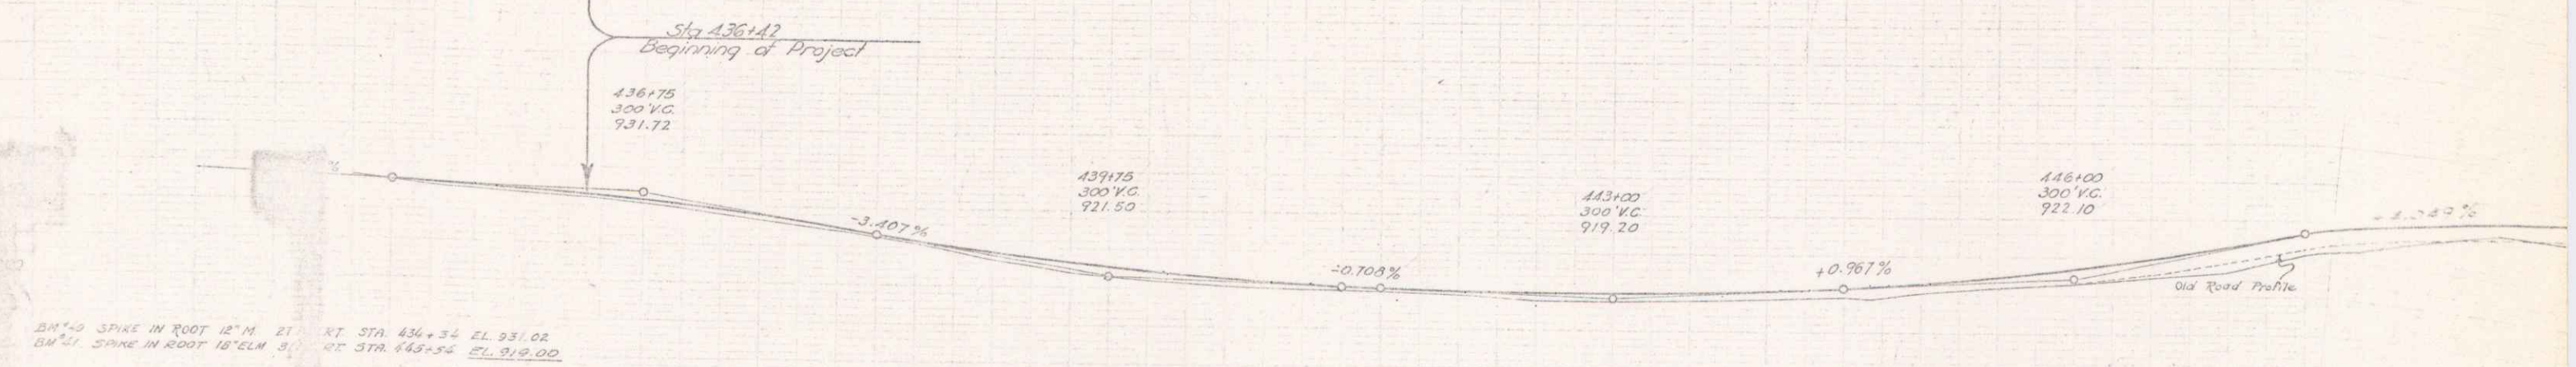

B.M. #10 SPIKE IN ROOT 12" M. 21 RT STA 436+34 EL 931.02
 B.M. #11 SPIKE IN ROOT 18" ELM 31 RT STA 443+54 EL 919.00

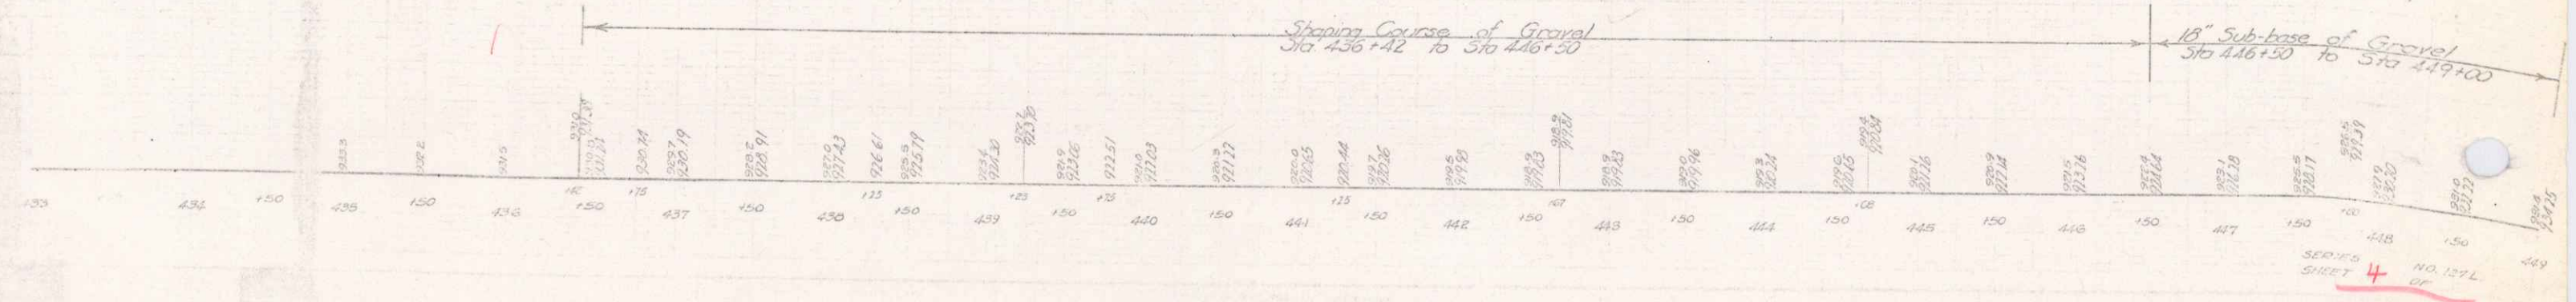


DIST. #9 Plans

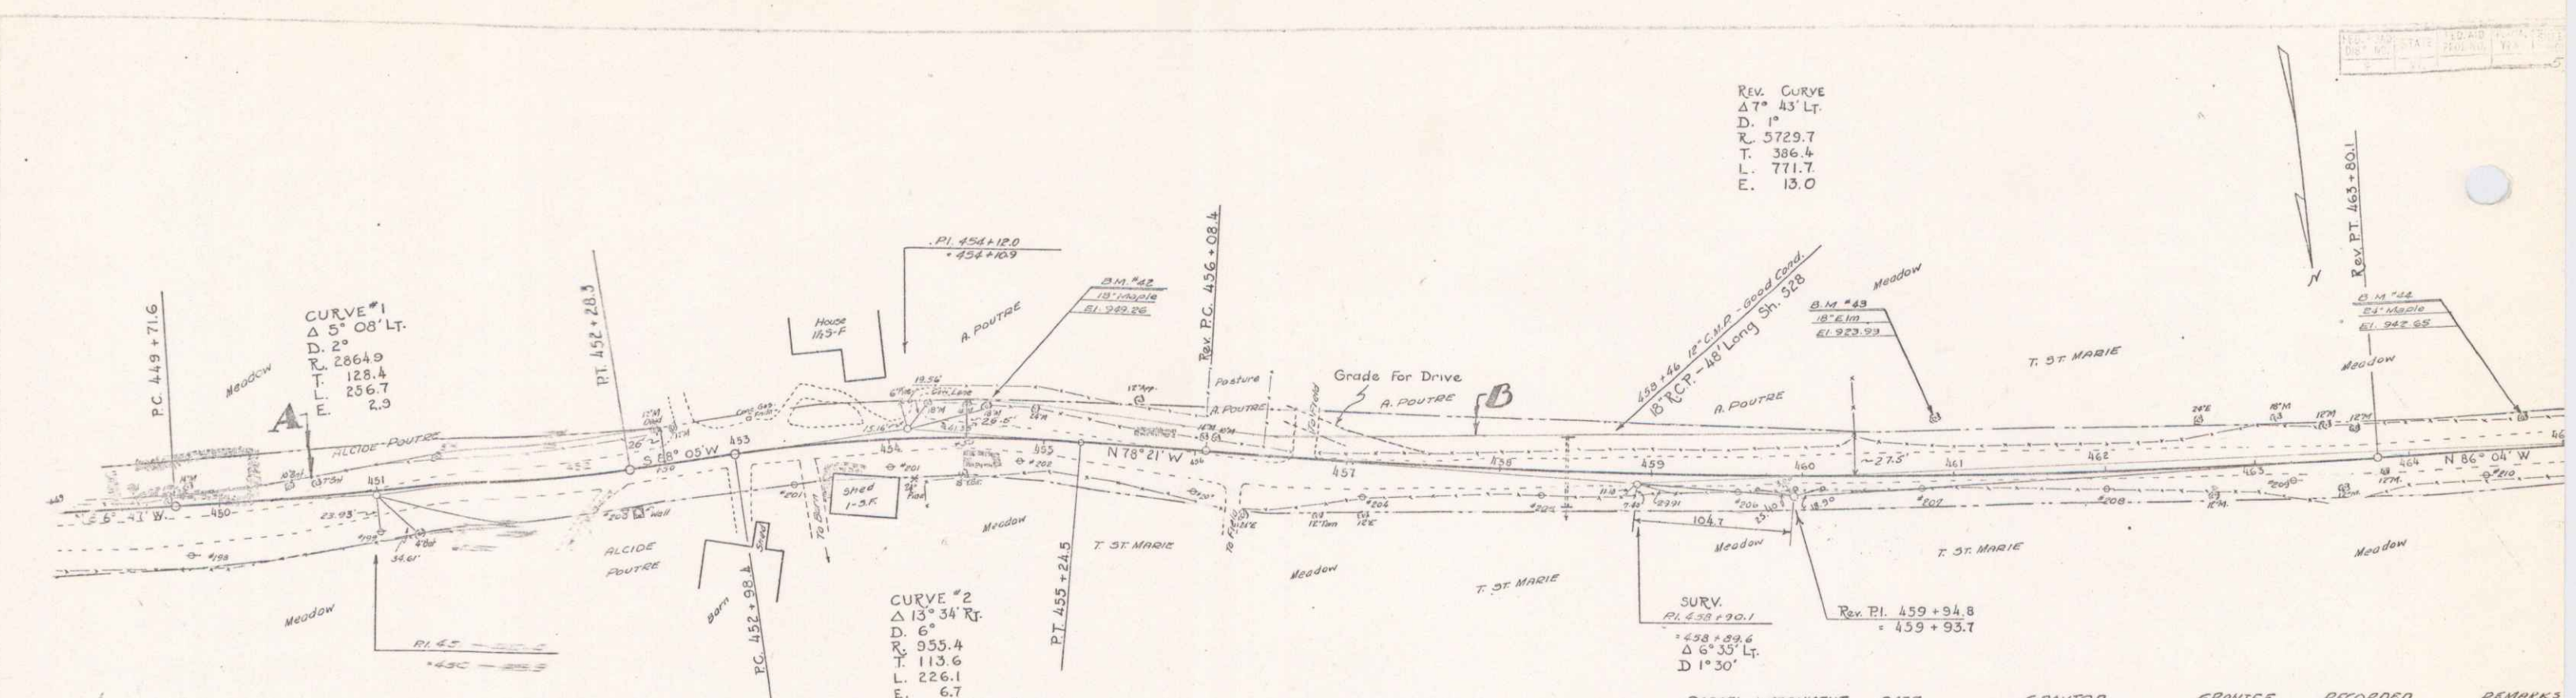

REV. CURVE
 Δ 7° 43' Lt.
 D. 1°
 R. 5729.7
 T. 386.4
 L. 771.7
 E. 13.0

CURVE #2
 Δ 13° 34' Rt.
 D. 6°
 R. 955.4
 T. 113.6
 L. 226.1
 E. 6.7
 Grade on Inside at
 9 Ft. Point.


PARCEL	INSTRUMENT	DATE	GRANTOR	GRANTEE	RECORDED 700Y	REMARKS
A-B	W.O.	8-9-34	ALCIDE & ALMEDA POUTRE	STOFFT.	BOOK 27 PAGE 216	DATE 8-11-34

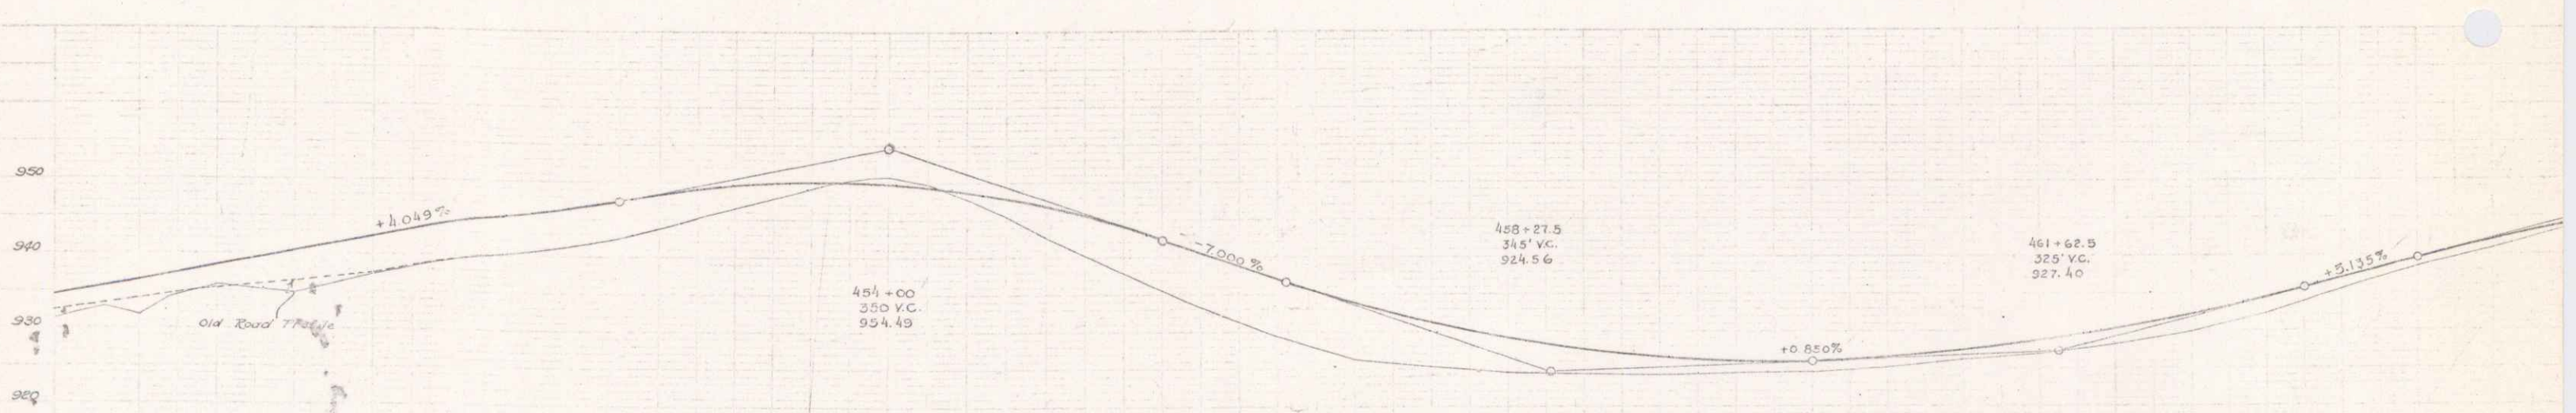




SERIES NO. 1271.
 SHEET 5 OF 25

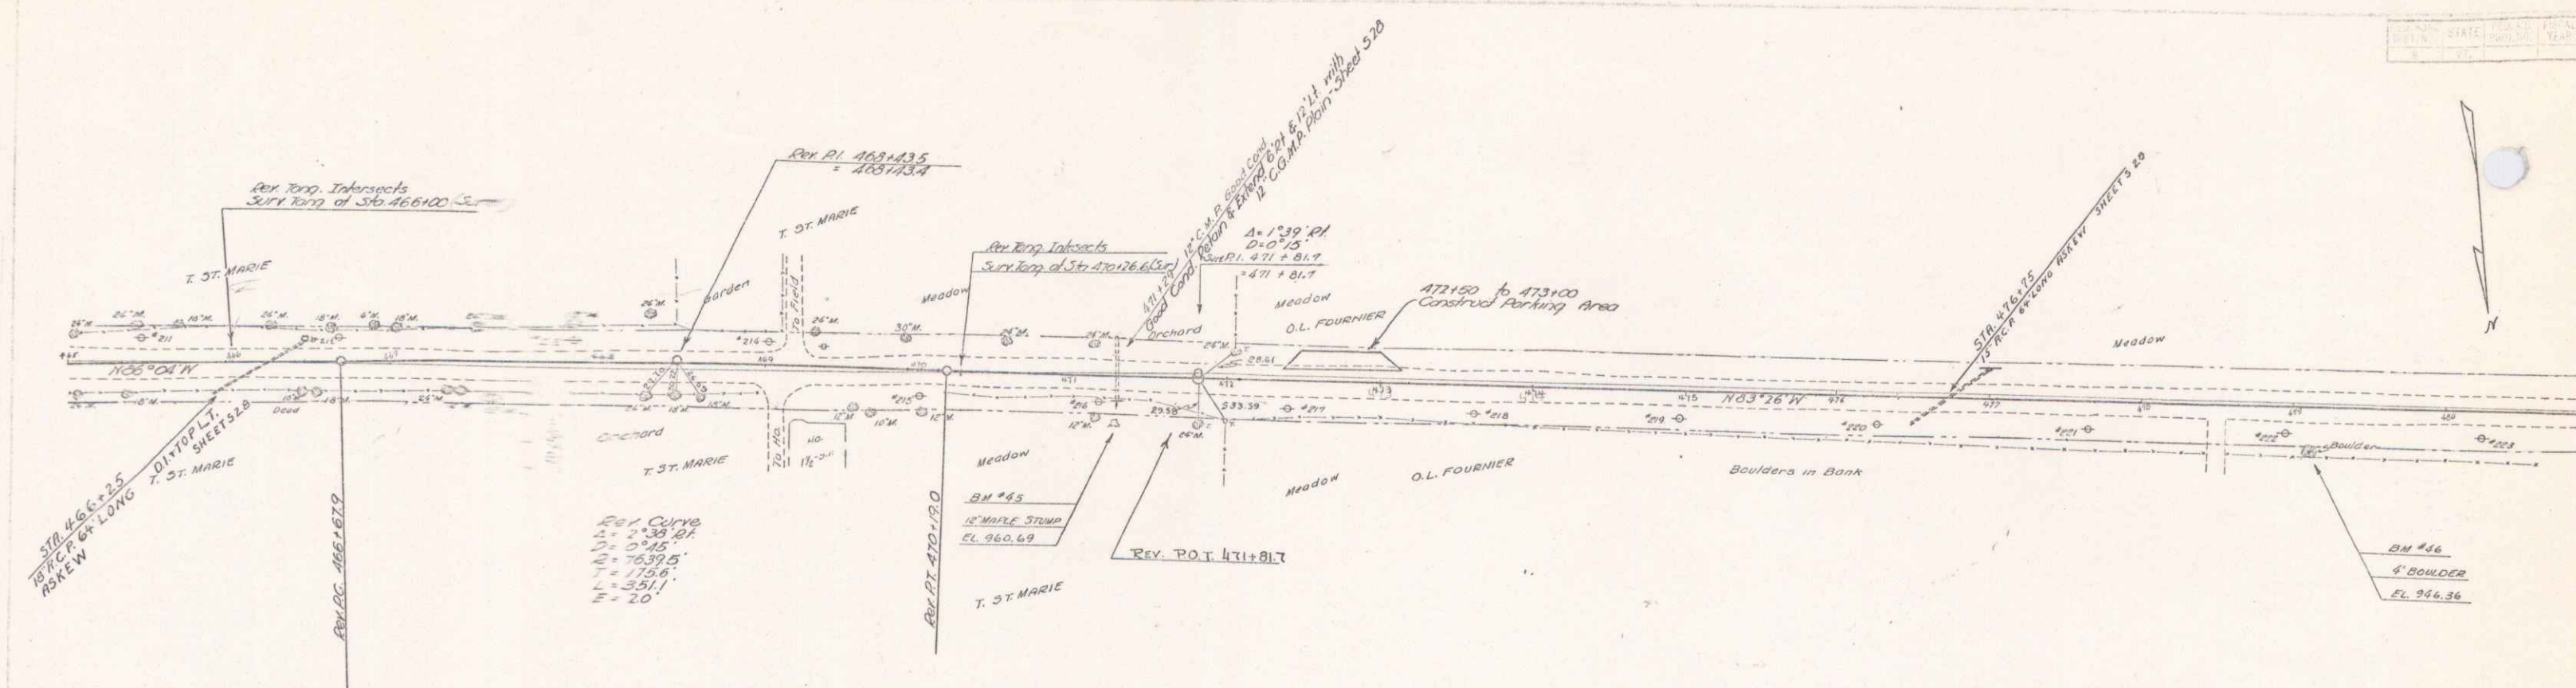

[To Be Returned to R.O.W. Division]

Form of 4-100
 PERMIT
 DOWN FILE
 HIGHWAY DIVISION
 MP 2.12 - 3.12

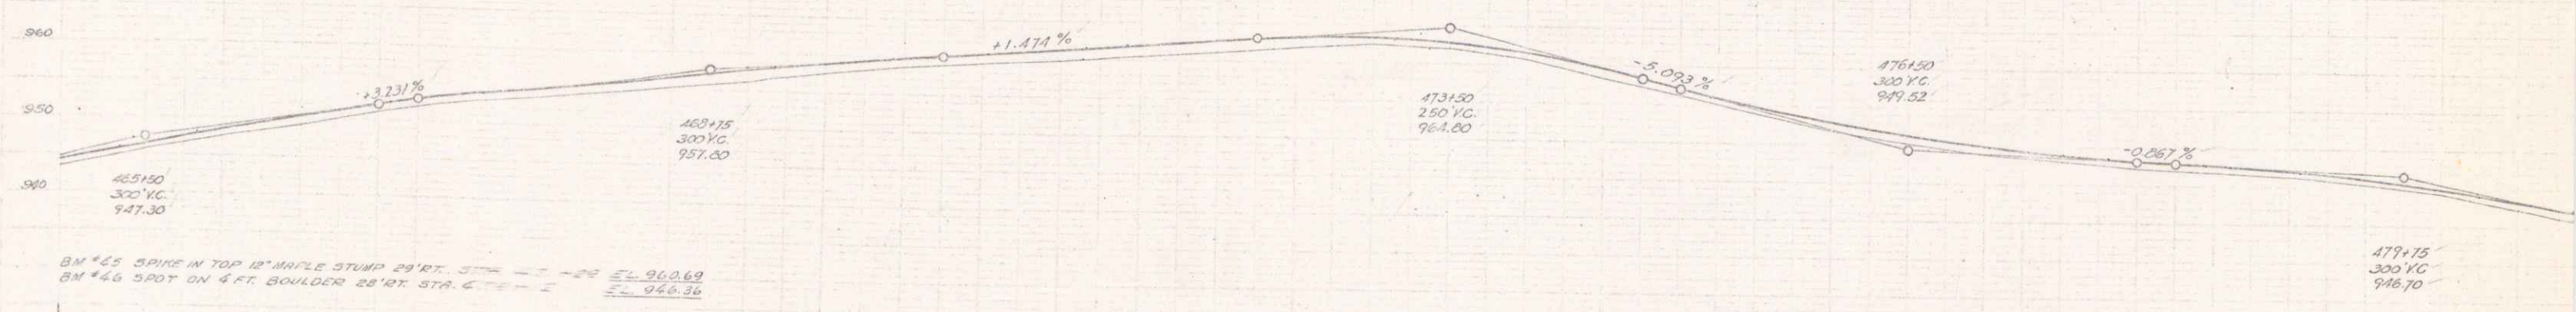

BM #45 SPIKE IN TOP 12" MAPLE STUMP 29' RT. STA. 465+00 EL. 960.69
 BM #46 SPOT ON 4 FT BOULDER 28' RT. STA. 479+75 EL. 946.36

Stopping Course of Gravel
 Sta 465+00 to Sta 481+00


