


A - 2° 29' Lt.  
 D - 1°  
 R - 57297  
 L - 1242  
 E - 1.3

PARCEL	INSTRUMENT	DATE	GRANTOR	GRANTEE	RECORDED	REMARKS

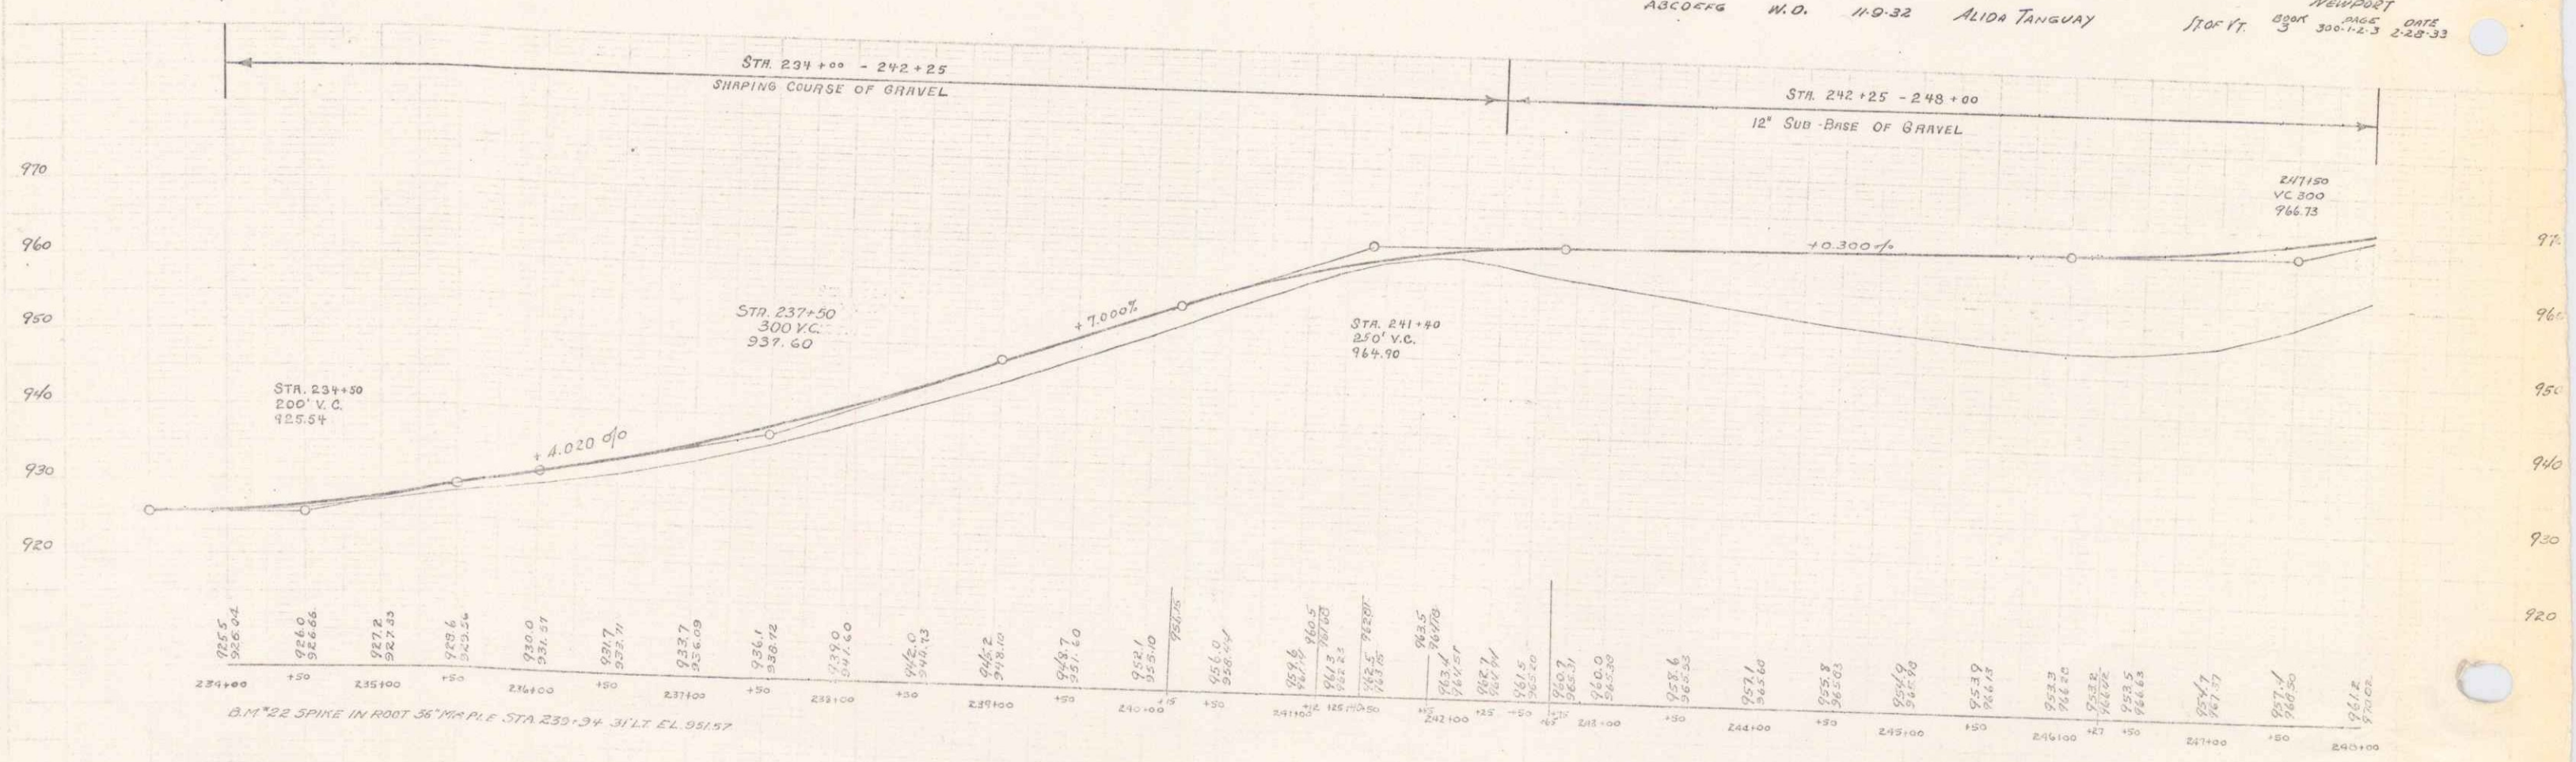

