


TOWN SHERBURNE
PROJECT: FAE 101G
ROUTE: VT 100
DATE

POOR ORIGINAL COPY

PLAN	DATE
REVISED	
BY	
DATE	
BY	
DATE	

PROFILE	DATE
REVISED	
BY	
DATE	
BY	
DATE	

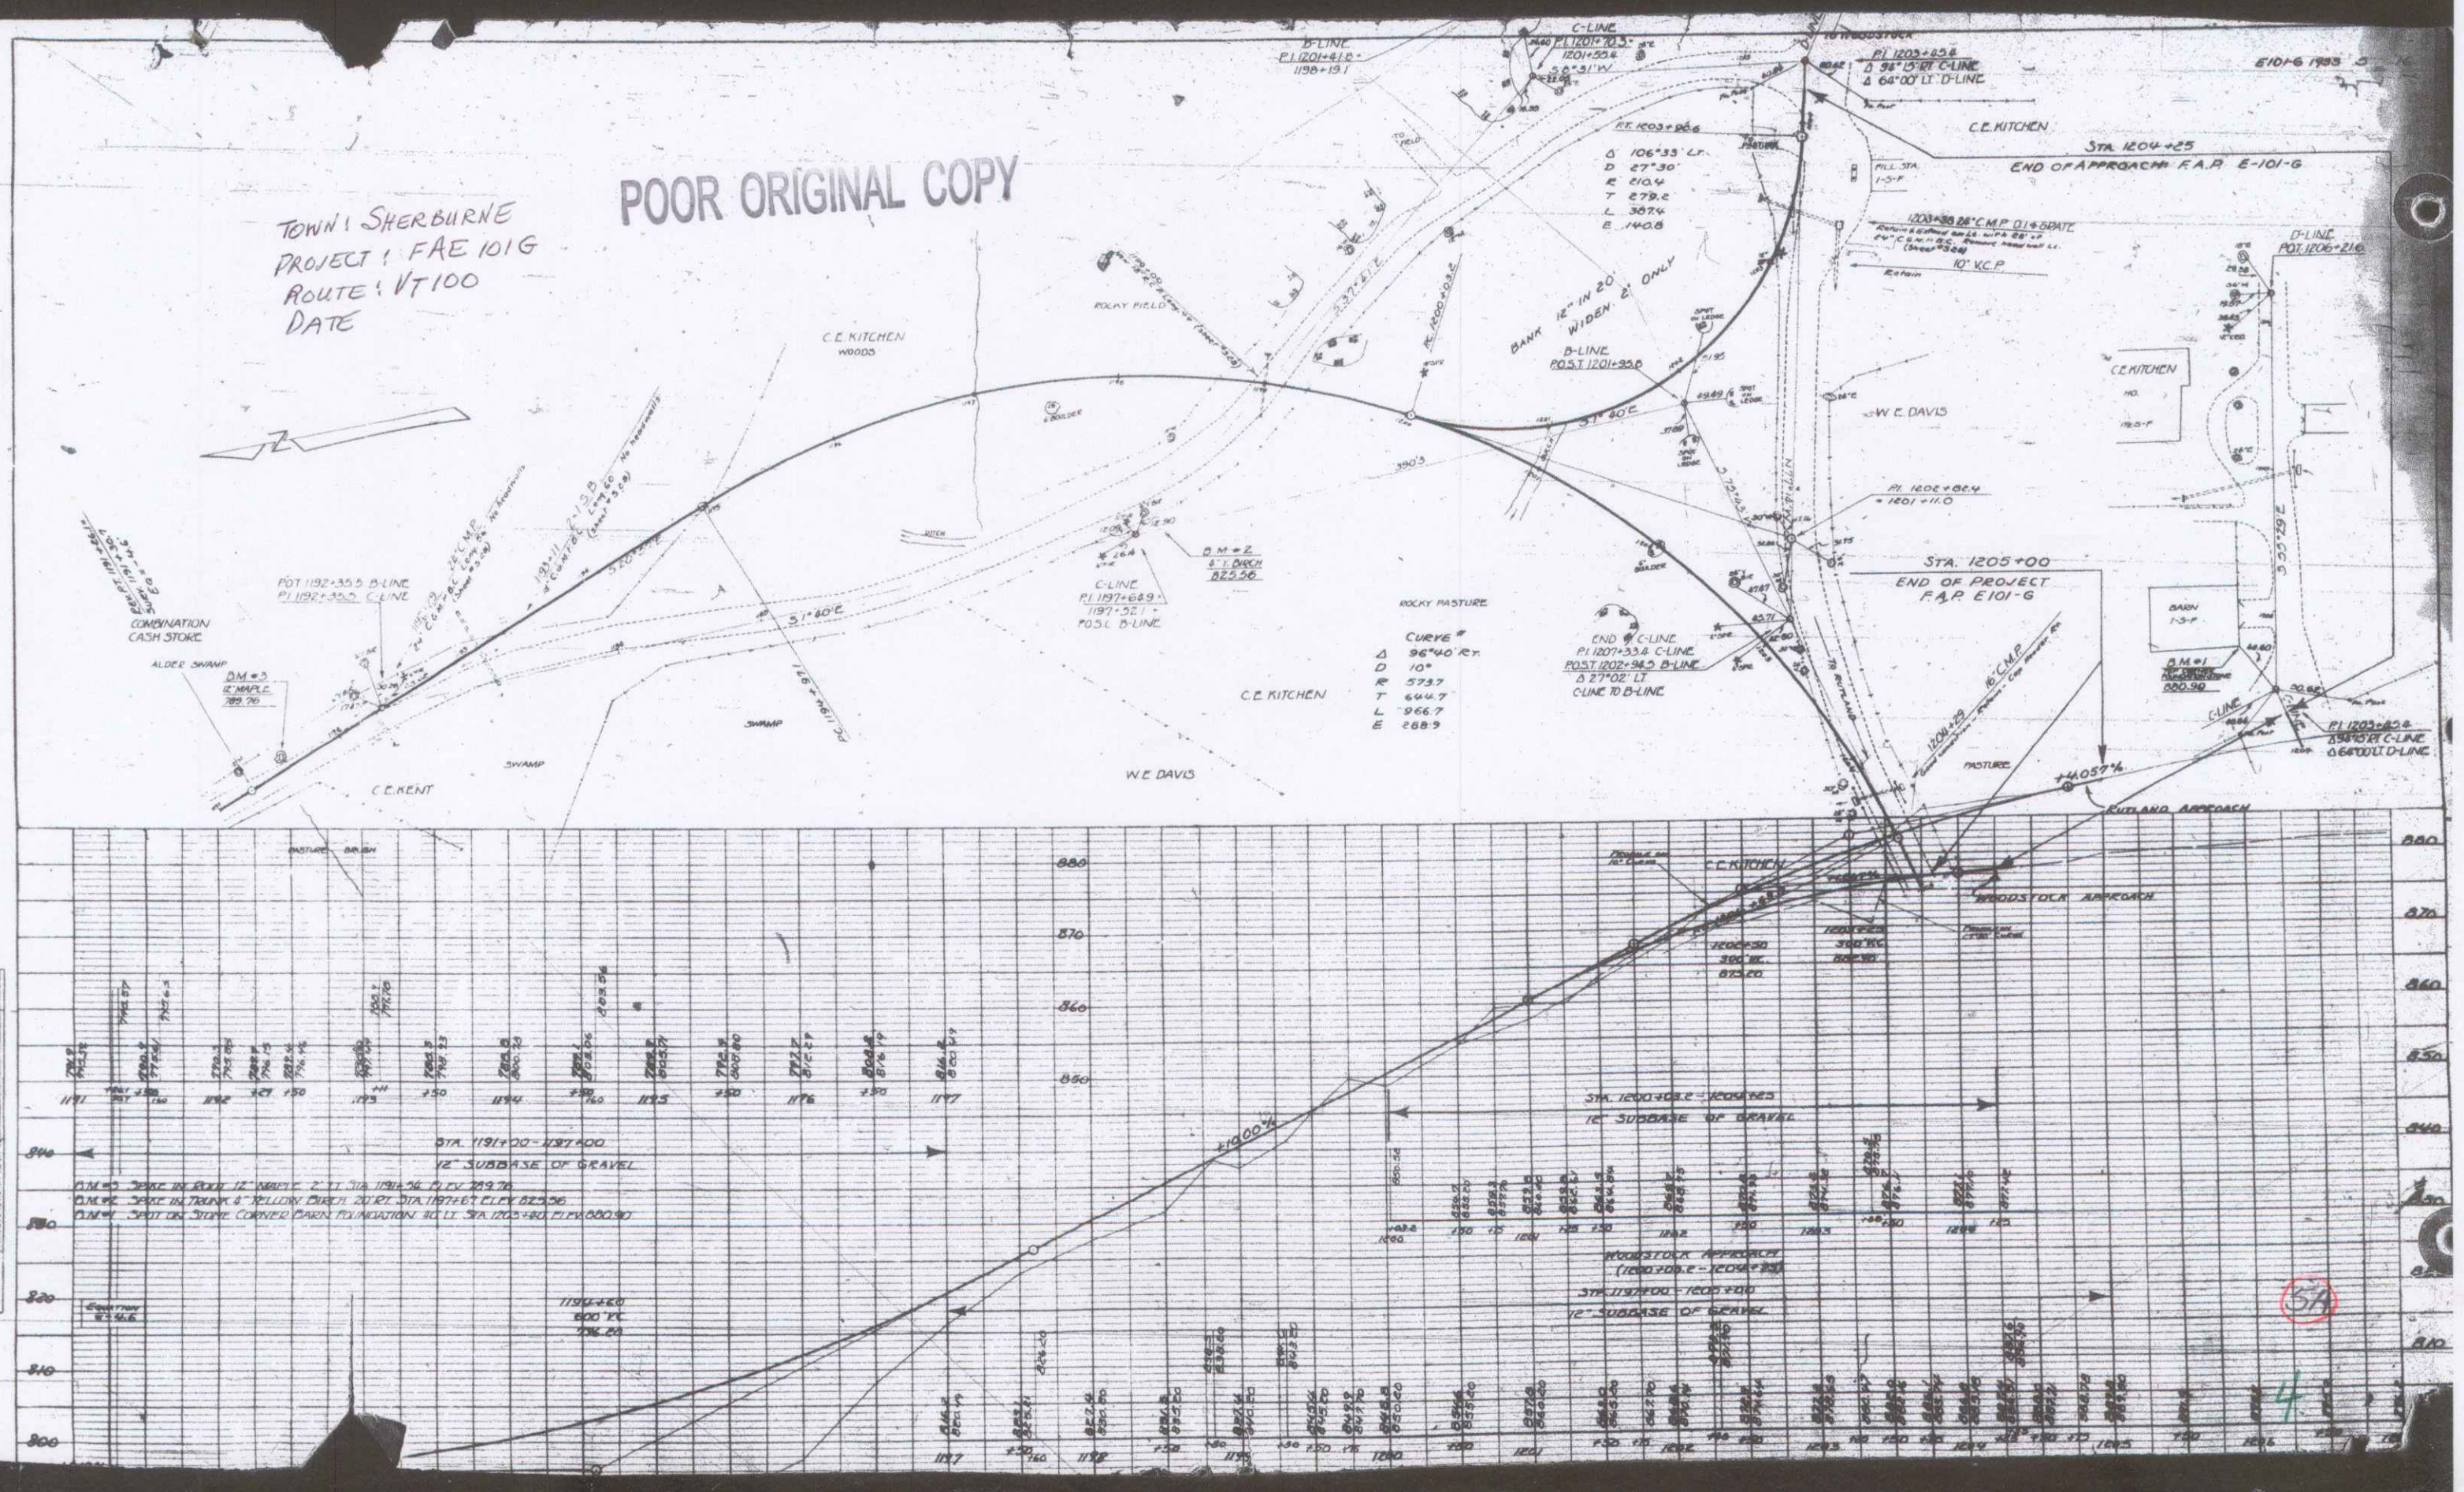

57

4