


NEW  
 SHALDERS  
 COLLISON  
 17/74  
 1/78  
 MILLER  
 7/76

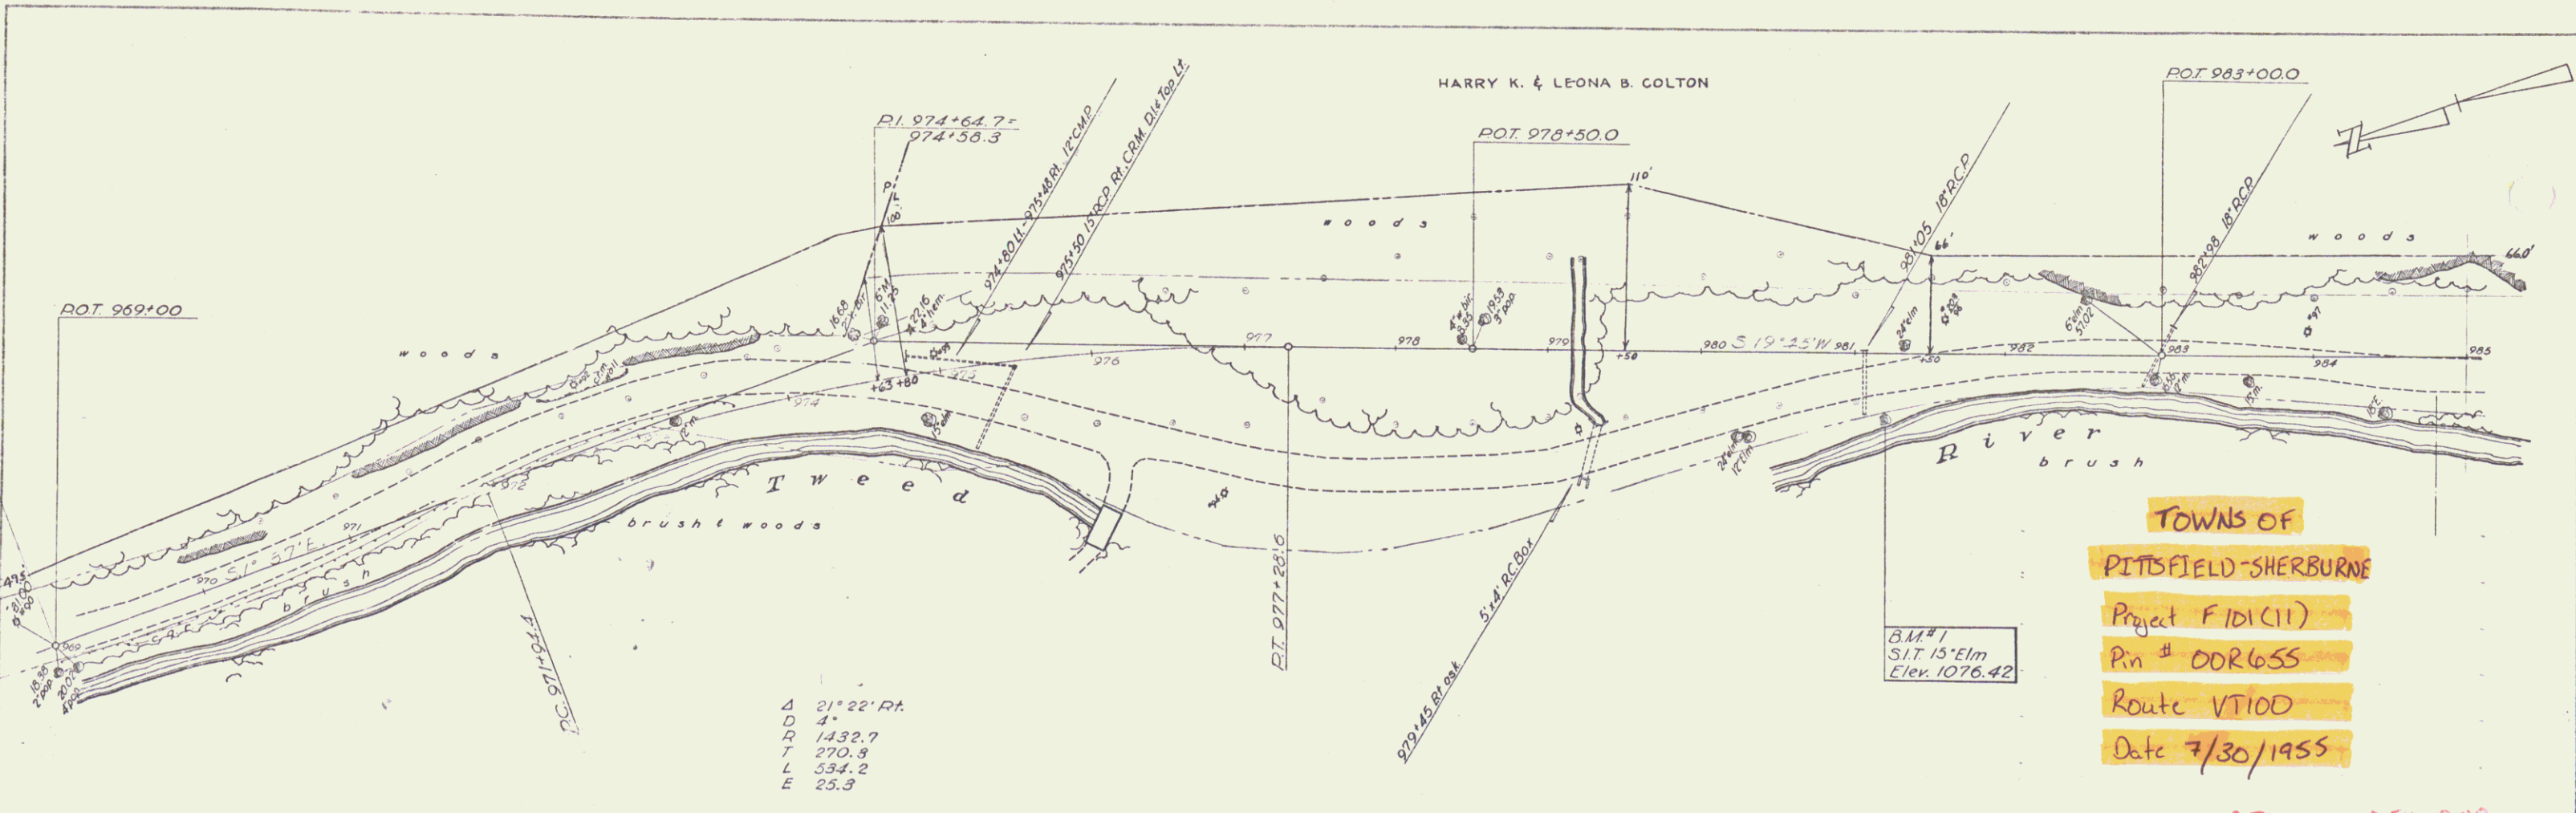


Δ 21° 22' RA  
 4'  
 L 534.2  
 E 25.3

TOWNS OF  
 PITTSFIELD-SHERBURNE  
 Project FID(11)  
 Pin # DDR655  
 Route VT100  
 Date 7/30/1955

B.M. #1  
 S.I.T. 15' Elm  
 Elev. 1076.42

PITTSFIELD 0.516-0.00  
 SHERBURNE 3.969-3.481

PROJECT  
 PLAN NO.  
 SHEET NO.  
 DATE

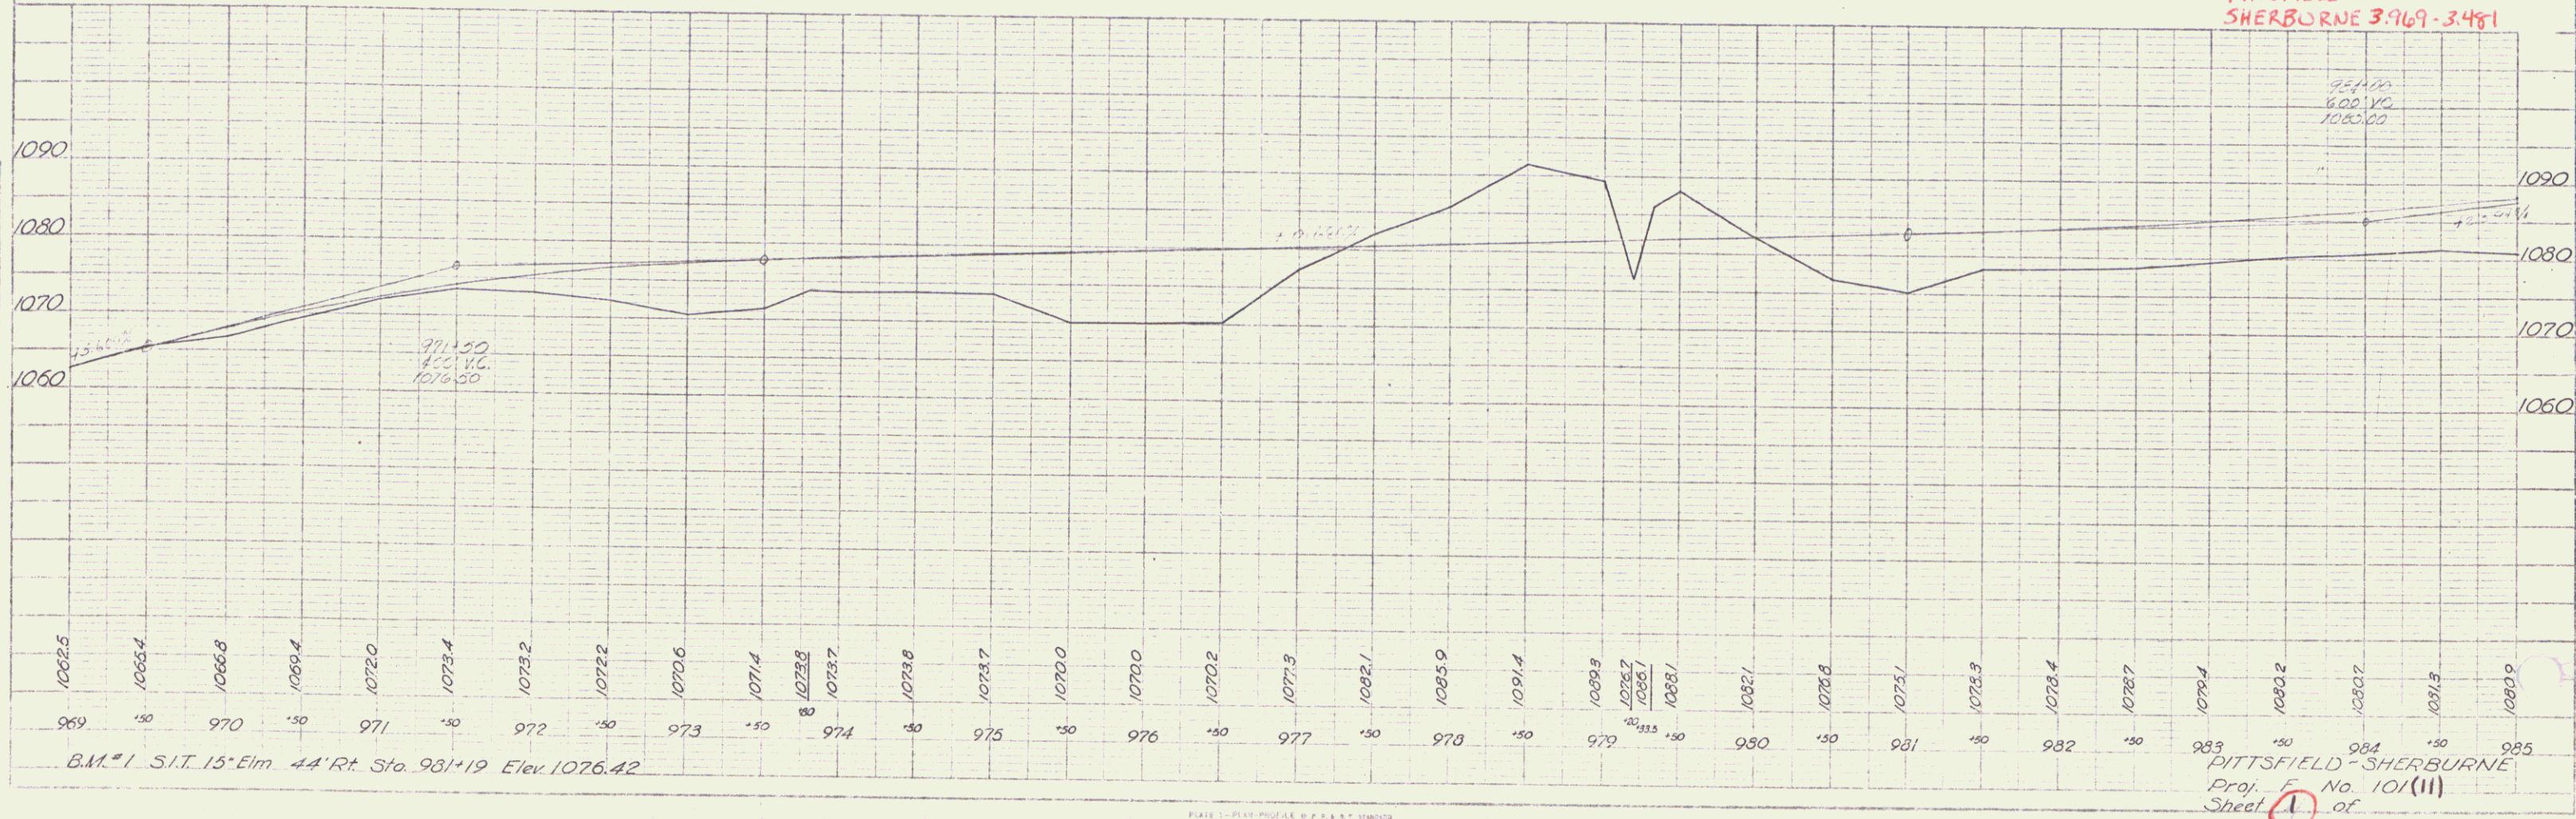

B.M. #1 S.I.T. 15' Elm 44' Rt. Sta. 981+19 Elev. 1076.42

PITTSFIELD-SHERBURNE  
 Proj. F No. 101(11)  
 Sheet 1 of

PLATE 1-PLANS  
 SCALE 1" = 40'