



PLAN

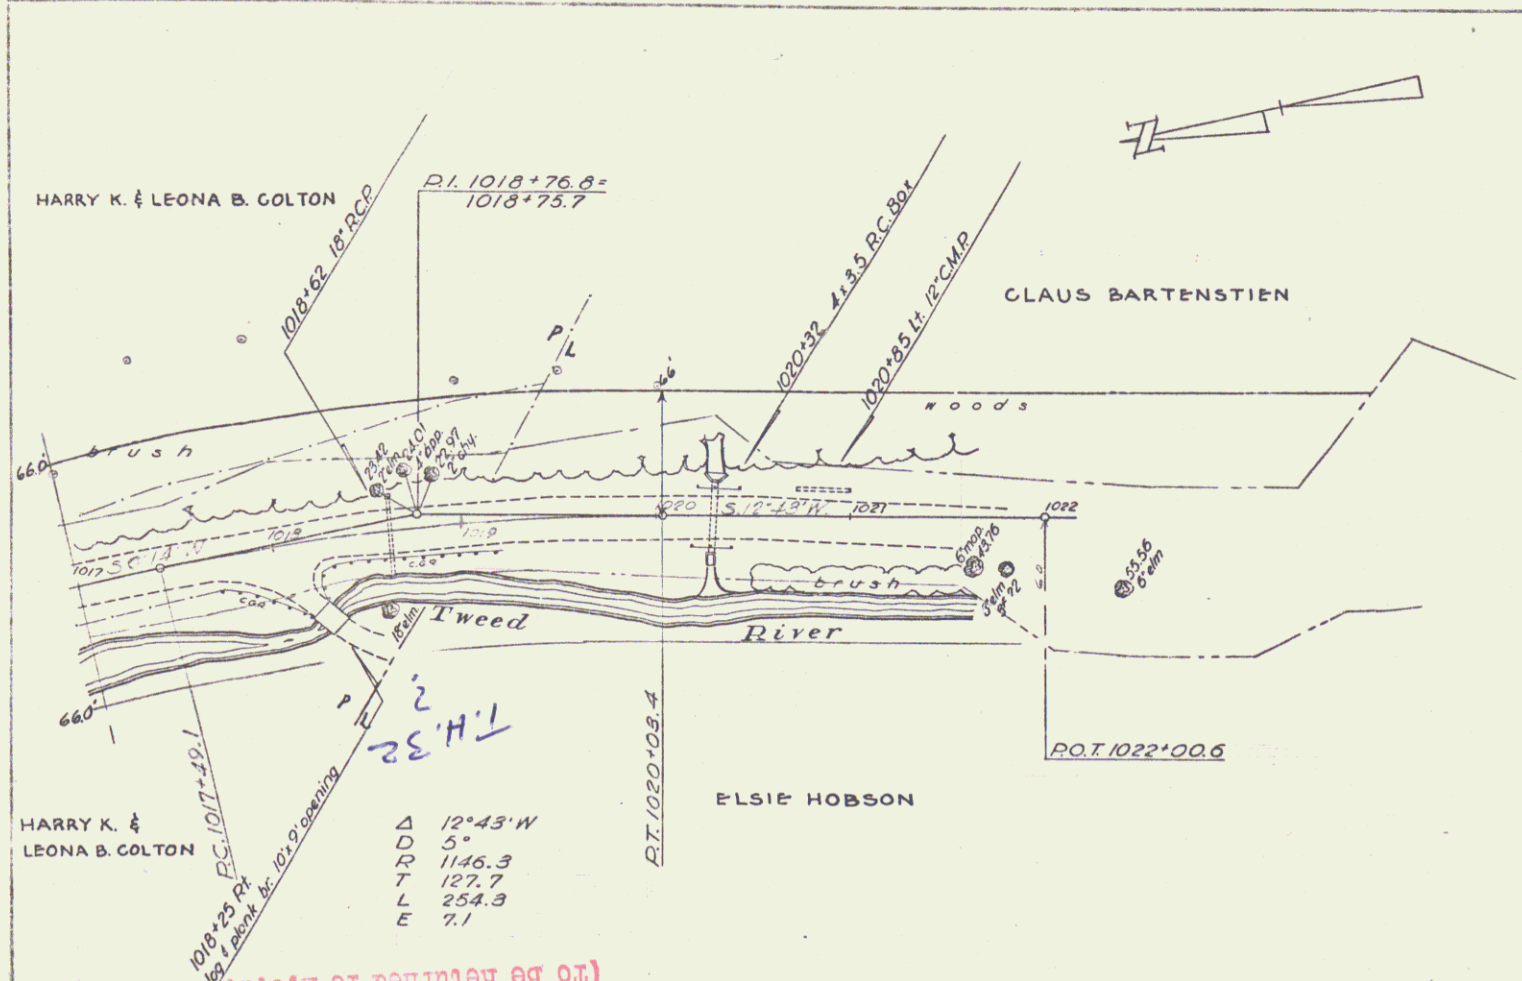

(To Be Returned to H.O.W. Division)

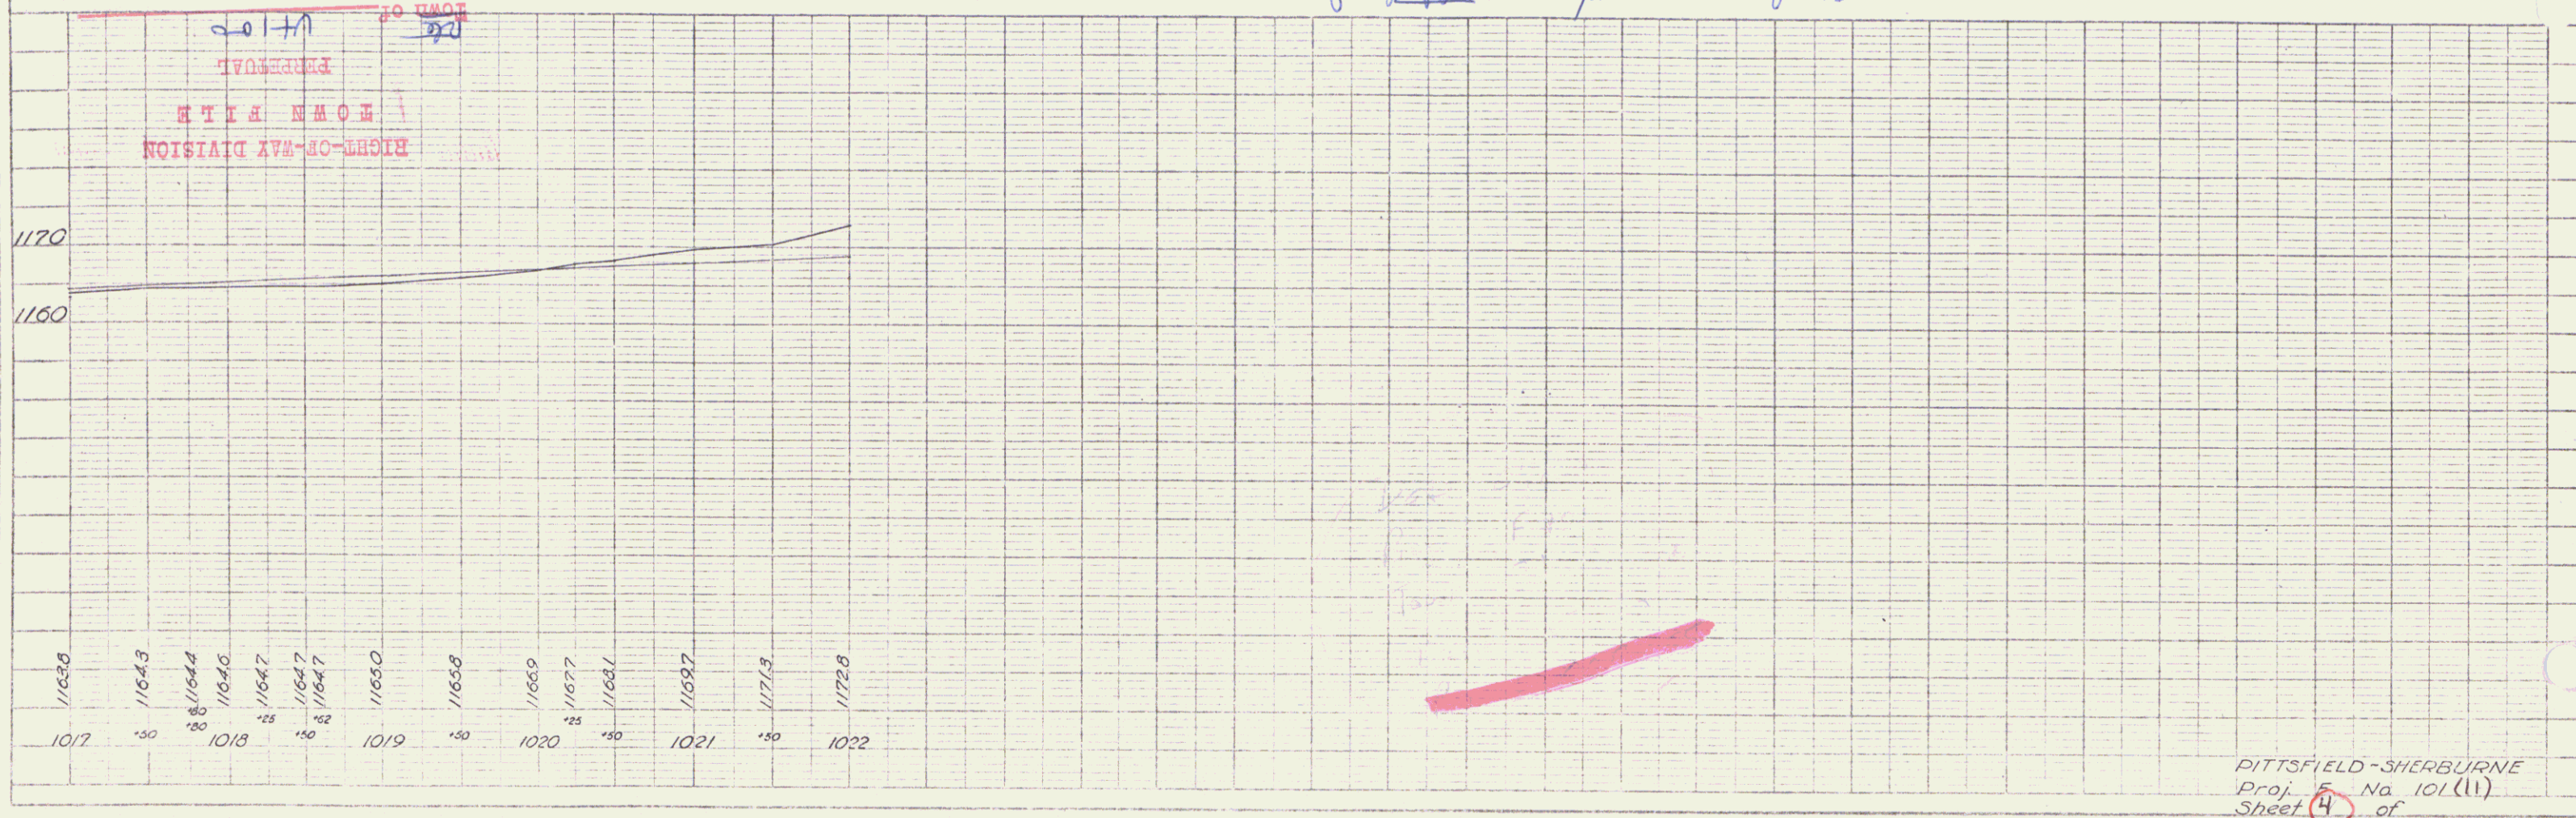

PROFILE


PITTSFIELD-SHERBURNE
 Proj. No. 101(11)
 Sheet 4 of 6

6