


PARCEL	KIND OF INSTRUMENT	DATE OF INSTRUMENT	GRANTOR	GRANTEE	RECORDED STOCKBRIDGE BOOK PAGE DATE	REMARKS
A	Q.C.D.	121236	LAWRENCE MILLS	STOFFY	29 319-20 12-23-36	

MP 1.277
 END PROJECT FAP 223
 BEGIN PROJECT FAP 1011

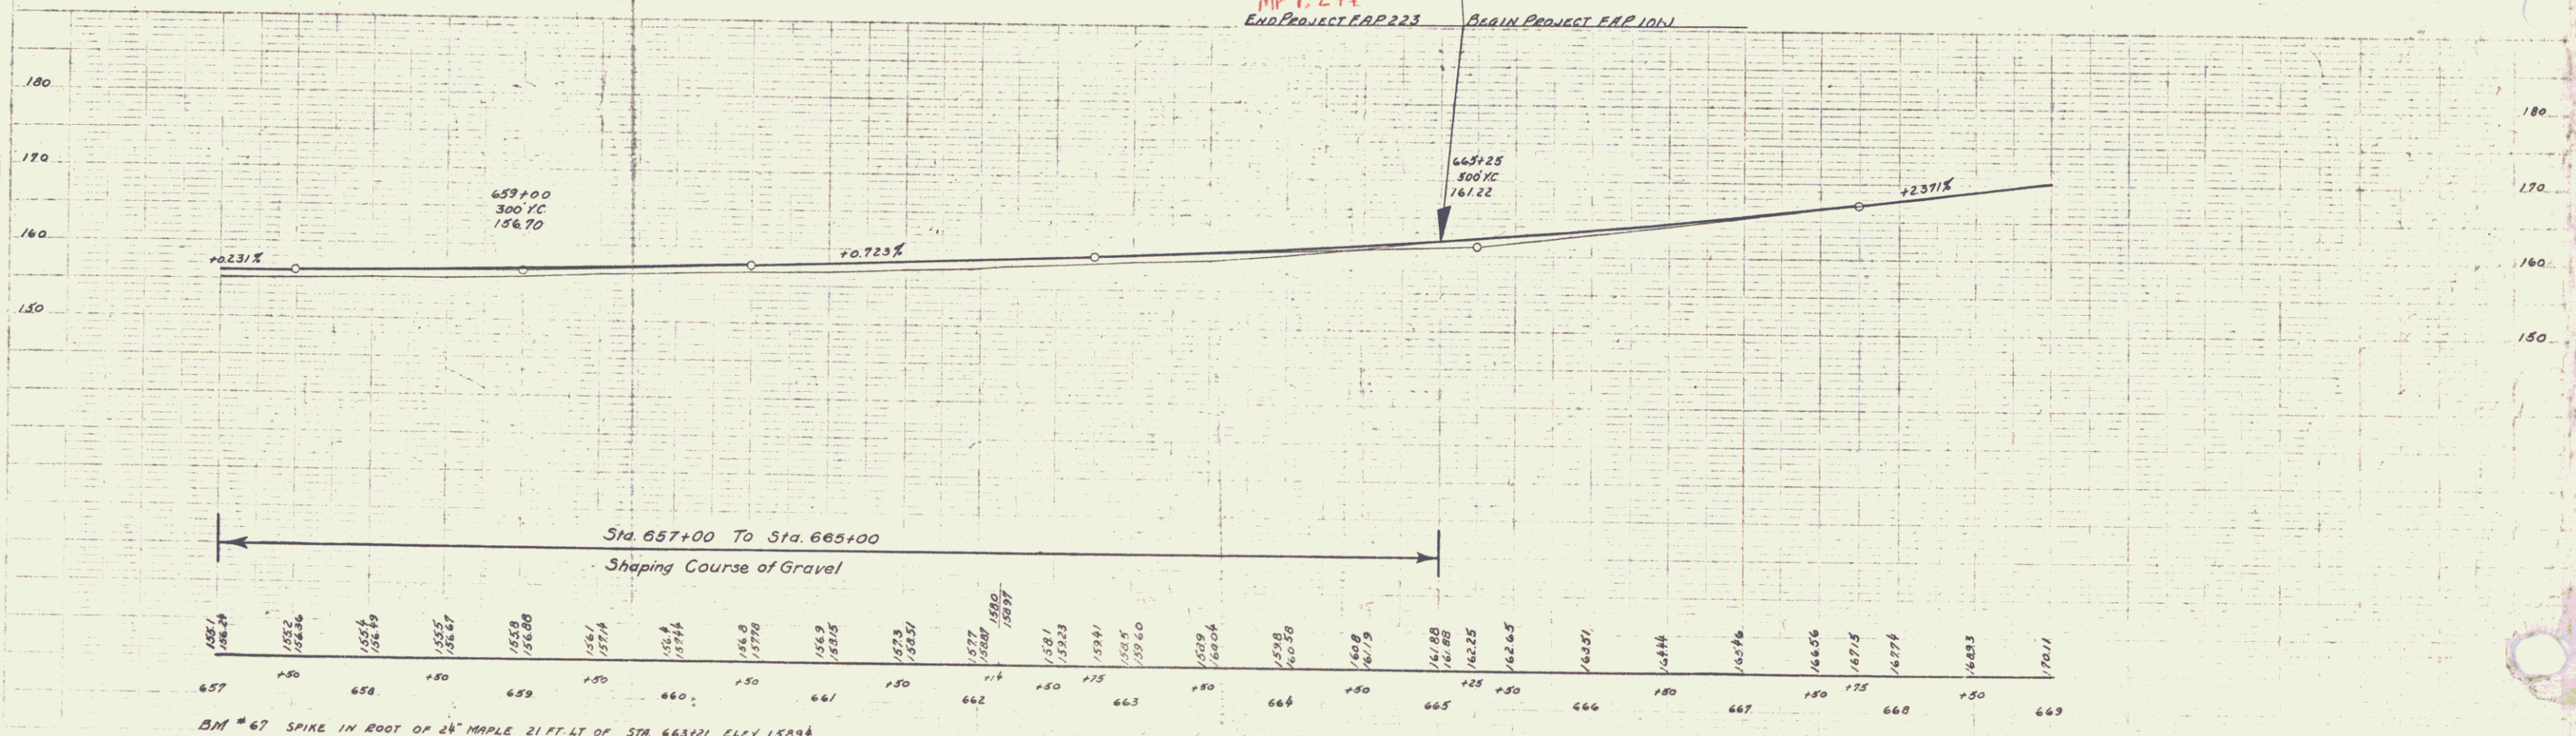

BM # 67 SPIKE IN ROOT OF 24" MAPLE 21 FT. LT. OF STA 663+21 LELY 1589 1/4