



SUMMARY OF QUANTITIES

Total Rock Cut	3232 c.y.
Total Earth Cut	170 c.y.
Yardage in Wall as shown	2261 c.y.
Total Fill Excl. Factor	7889 c.y.
Total Fill incl. Factor	7889 c.y.

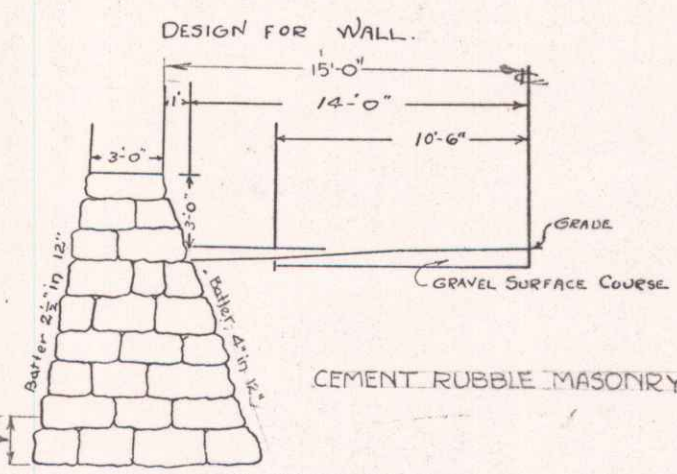

(To Be Returned to R.O.W. Division)
 PERPETUAL
 BARRON MILL
 RIGHT-OF-WAY DIVISION
 M.P. 2.07
 Minimum of 2'-0" below streambed

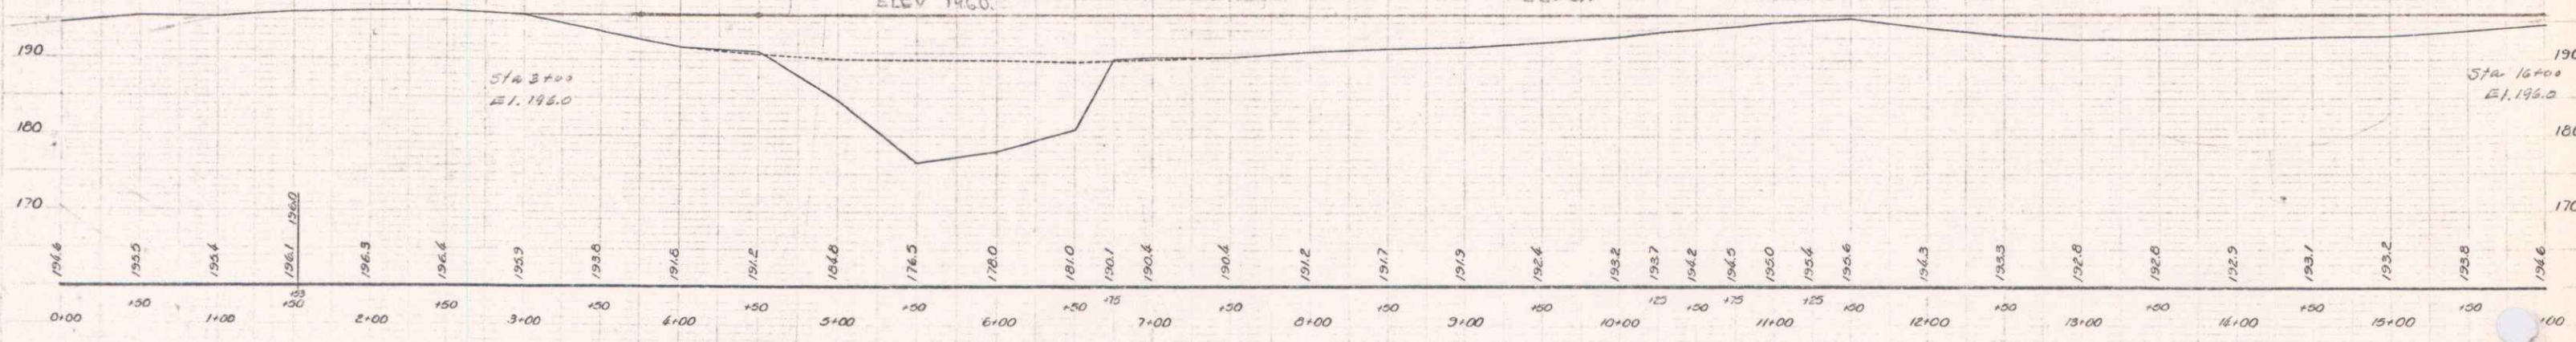

B.M. #1 SPIRE IN ROOF OF 16' ELM 13 FT. RT. OF STA. 2+37 ELEV. 200.00
 B.M. #2 SPIRE IN ROOF OF 16' BUTTERNUT 42 FT. RT. OF STA. 6+28 ELEV. 191.75
 B.M. #3 SPIRE IN ROOF OF 16' ELM 19 FT. RT. OF STA. 13+97 ELEV. 195.13

Town of Stockbridge
 Stockbridge Pittsfield Wood
 Near Barrens Mill
 Sheet 2 of 2