



Parcel	Kind of Instrument	Date of Grant	Grantor	Grantee	Recorded	Remarks
A	A.O.D.	5-19-36	Clarence Holden	St. of Vt.	19	100 5-23-36

PLAT	BOOK	PAGE	DATE
1020-G	1936	2	14

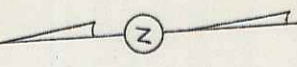

M.P. 2.73
 TOWN OF GRANVILLE
 PERPETUAL
 TERM OF 100 YEARS
 (To Be Returned to R.O.W. Division)

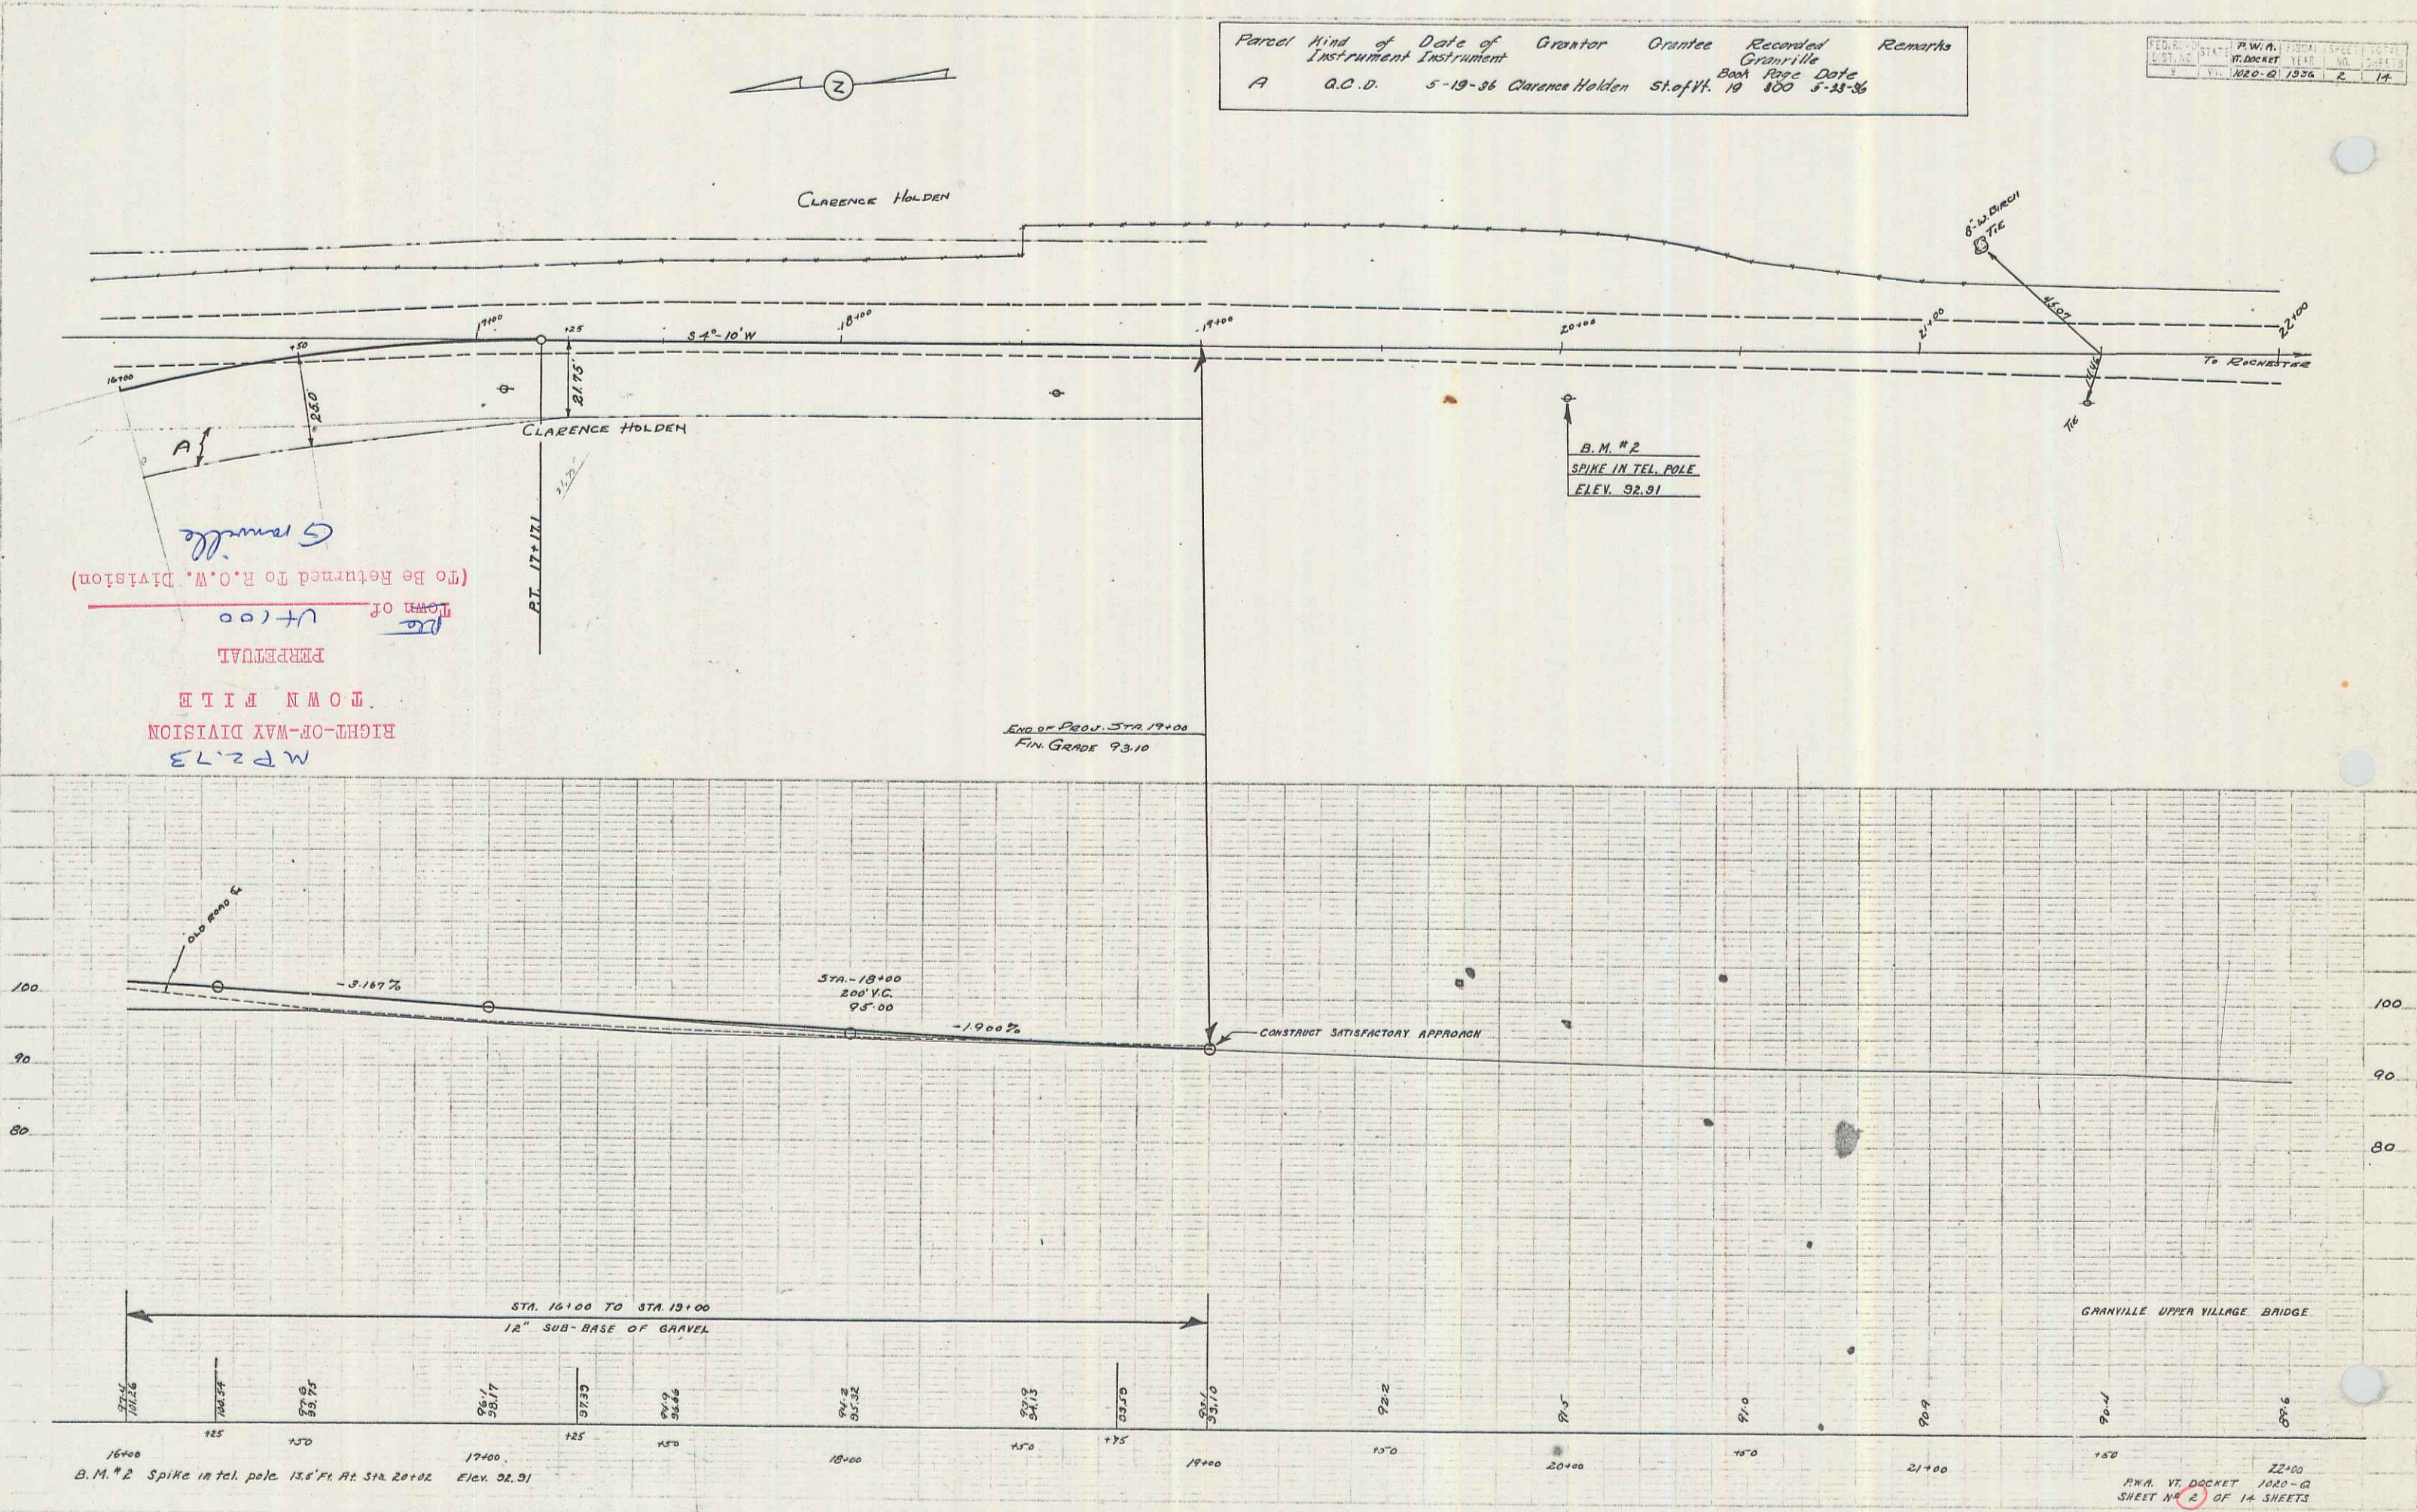

M.P. 2.73
 TOWN OF GRANVILLE
 PERPETUAL
 TERM OF 100 YEARS
 (To Be Returned to R.O.W. Division)

B.M. #2 Spike in tel. pole 13.6' Ft. Pt. Sta. 20+02 Elev. 92.91

M.W. Vt. DOCKET 1020-G SHEET NO. 2 OF 14 SHEETS