


FED. ROAD DIST. NO.	STATE	FED. AID PROJ. NO.	FISCAL YEAR	SHEET NO.	TOTAL SHEETS



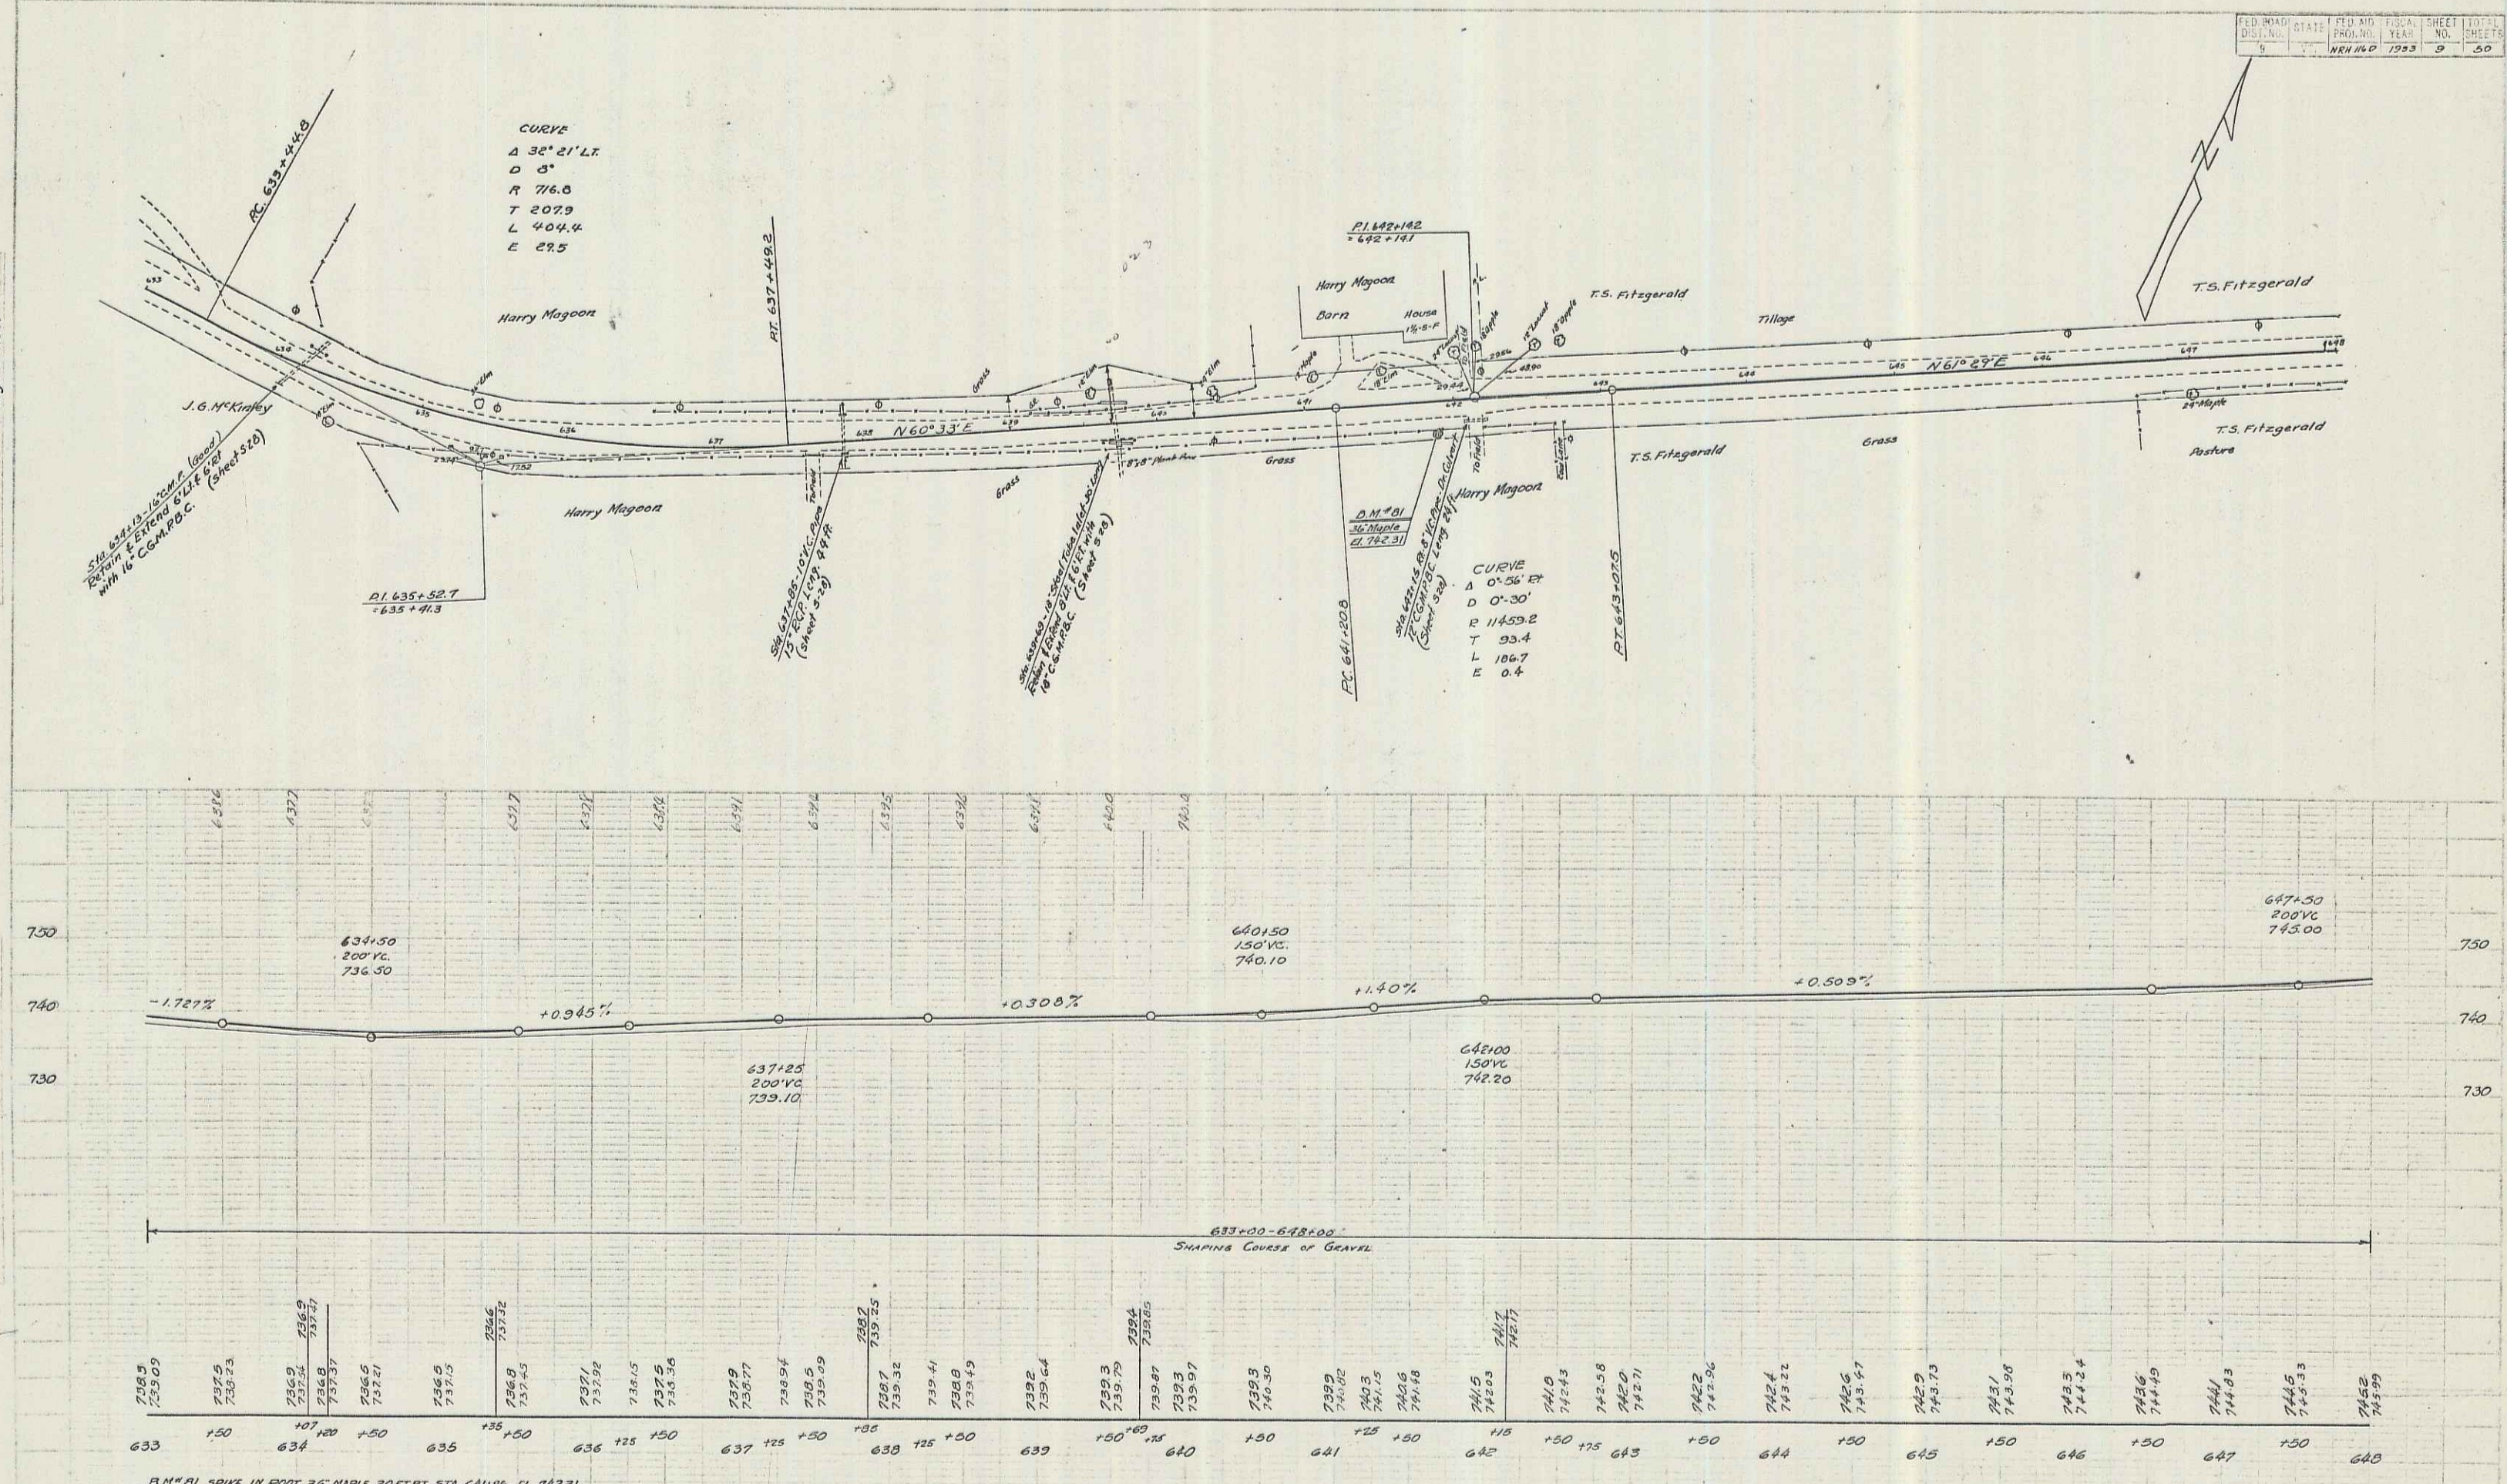

SCALES: HORIZ. 1" = 100'
 VERT. 1" = 10'
 SHEET 9 OF 50