


Parcel	Kind of Instrument	Date of Instrument	Grantor	Grantee	Recorded Book	Recorded Page	Date	Remarks
A	Q.C.D.	12-18-33	T.S. Fitzgerald	St. of Vt.	58	113	3-17-34	

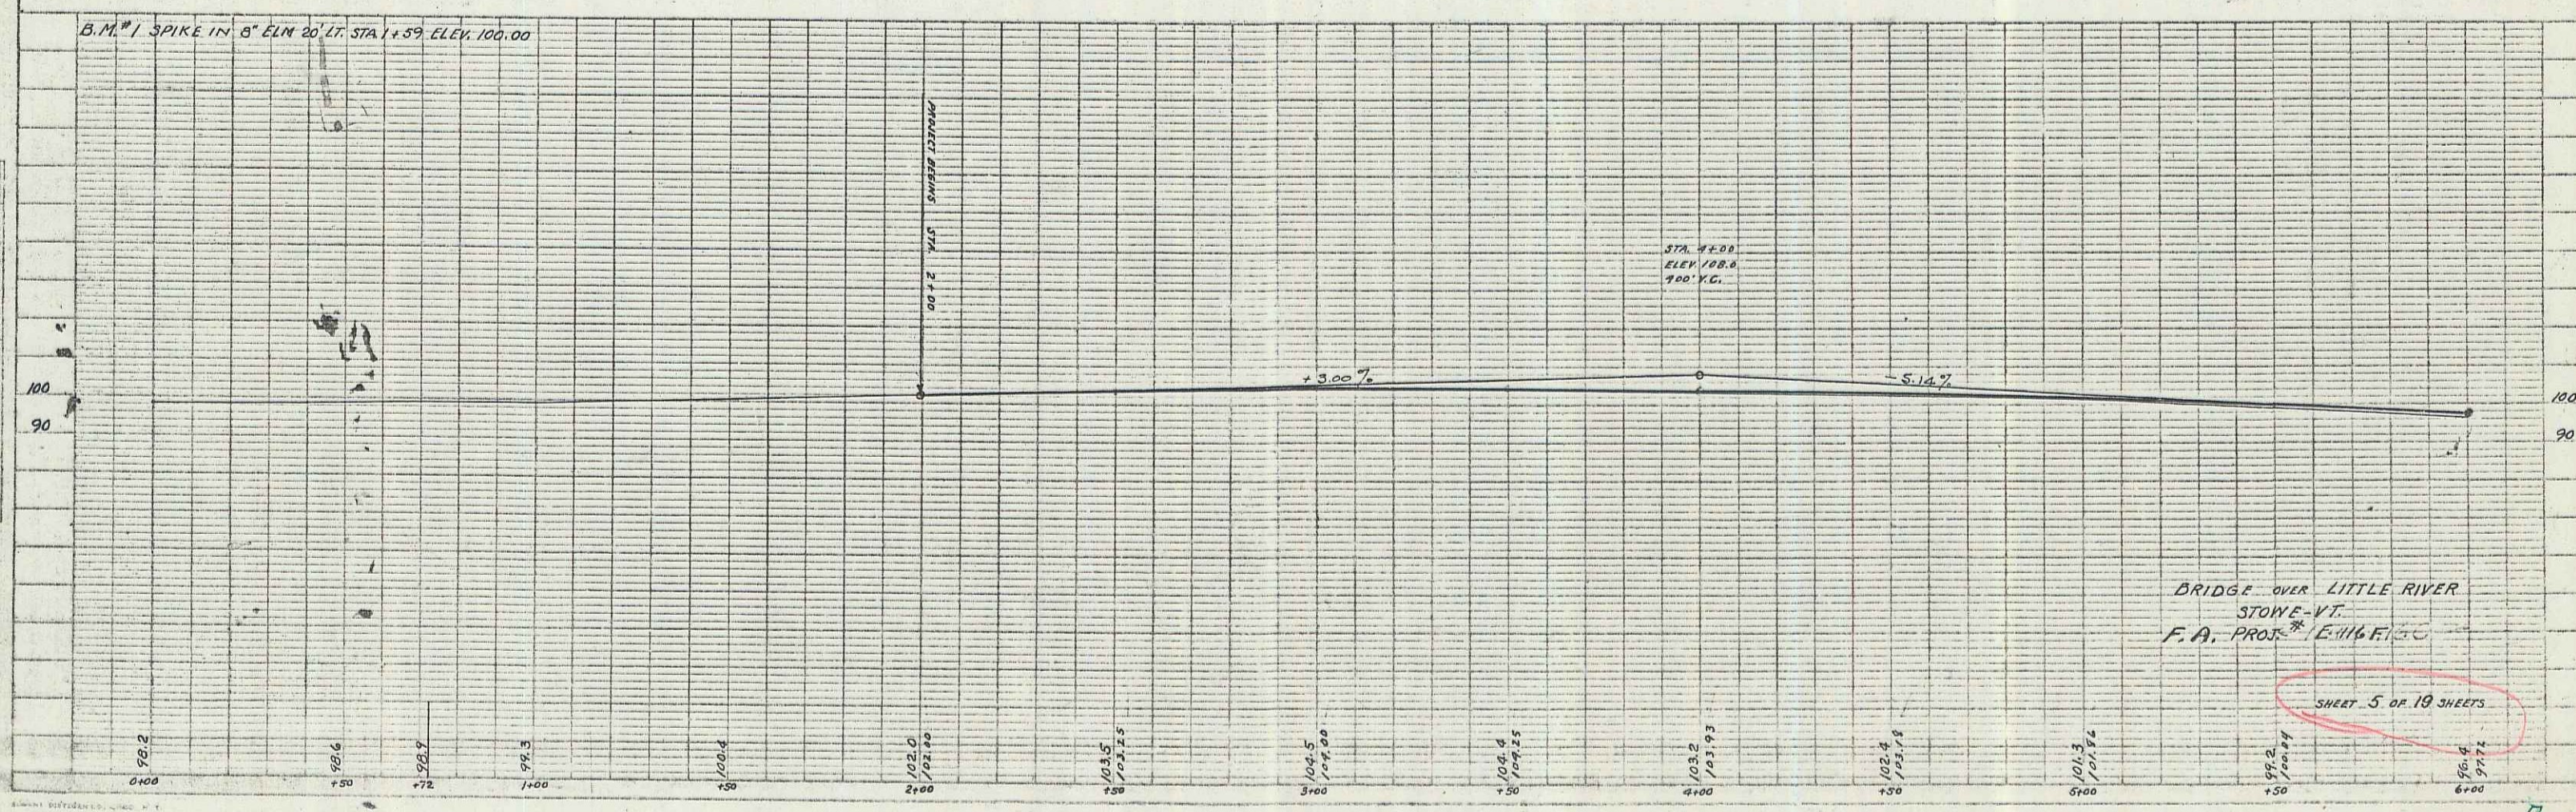

BRIDGE OVER LITTLE RIVER
 STONE-VT.
 F.A. PROJ. L. 116 F. 116

SHEET 5 OF 19 SHEETS

7