



PLAN
 SHEET NO. 13 OF 77
 DATE OF SURVEY
 NAME OF SURVEYOR
 NAME OF CLIENT

PLAN
 SHEET NO. 13 OF 77
 DATE OF SURVEY
 NAME OF SURVEYOR
 NAME OF CLIENT

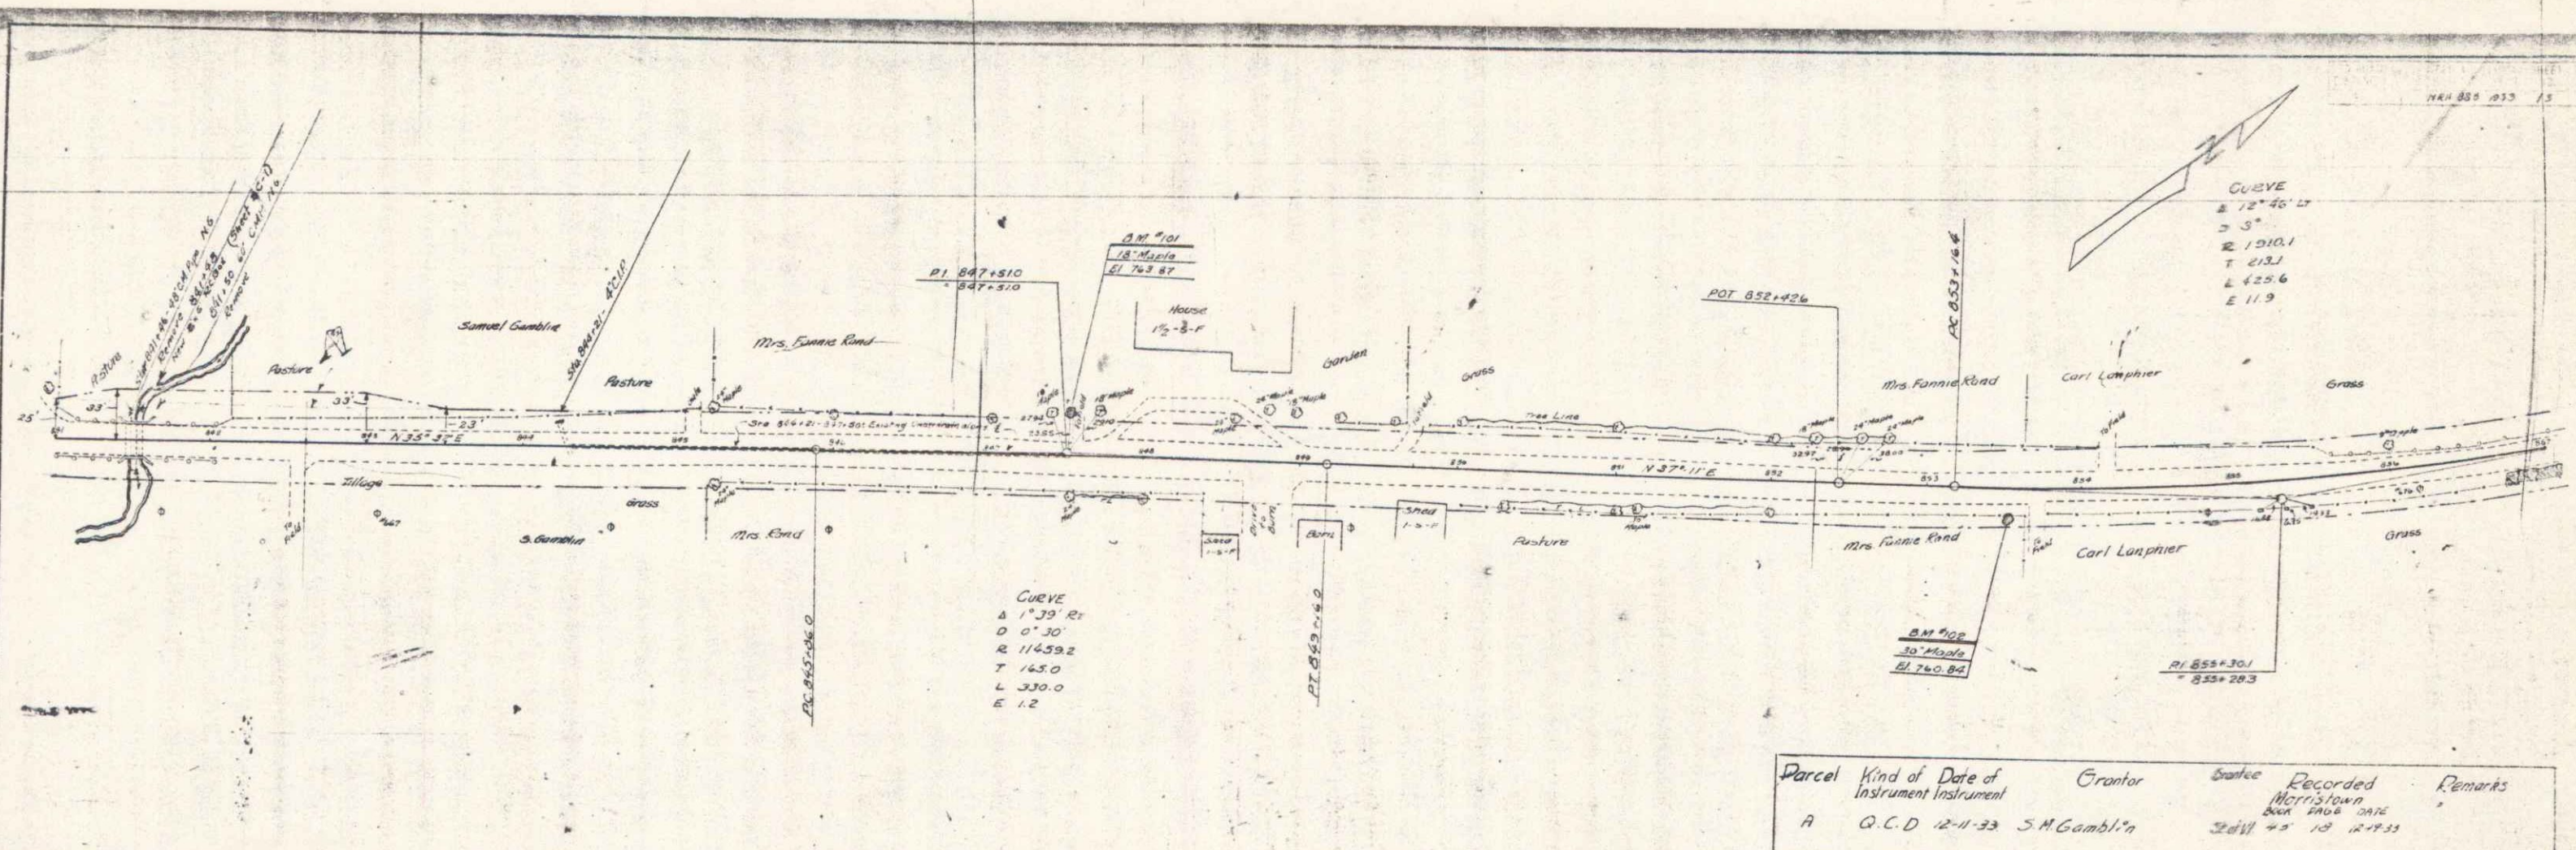

Parcel	Kind of Instrument	Date of Instrument	Grantor	State	Recorded	Remarks
A	G.C.D.	12-11-33	S.M. Gambler	Ill.	32811 45 10 12-33	

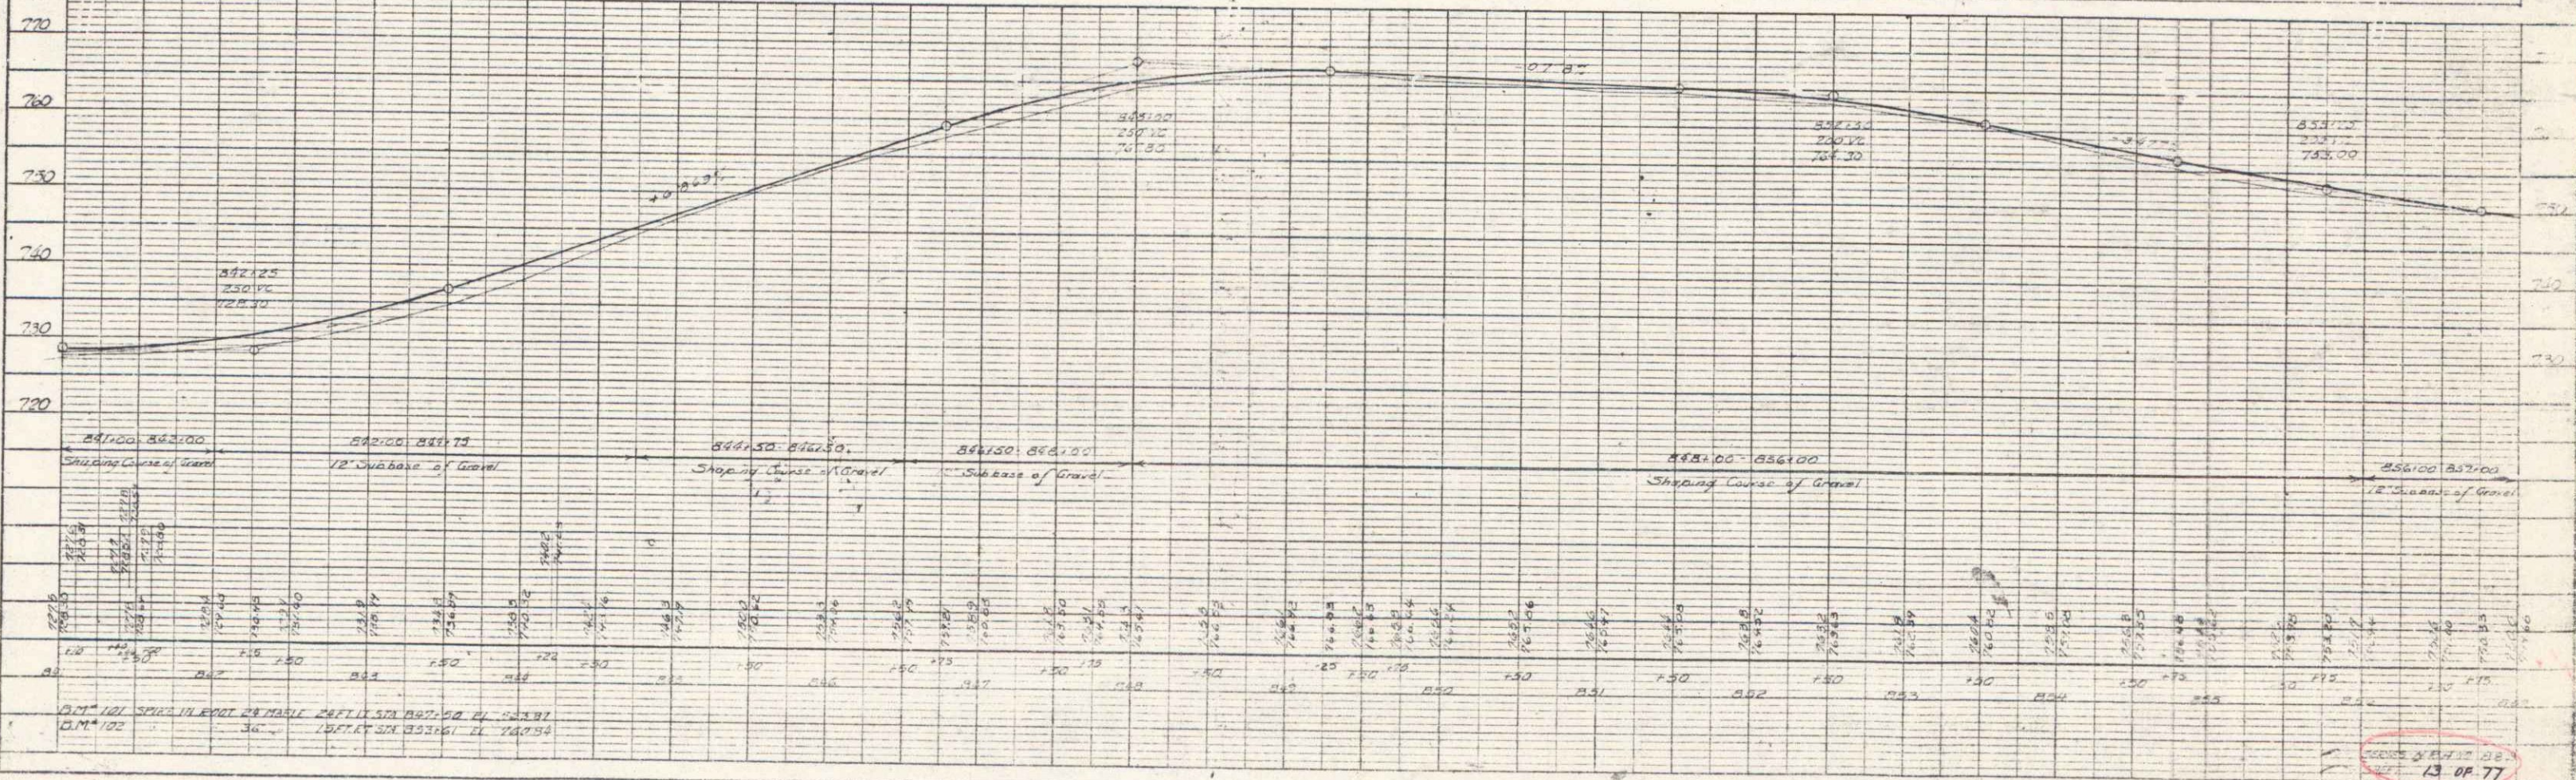

13 OF 77