

INDEX OF SHEETS

SHEET NO. 1	TITLE PAGE
2	TYPICAL CROSS-SECTION OF IMPROVEMENT 24' CORREL
3	PLAN AND PROFILE STA. 0+00 TO 5+50
4	3+50 TO 7+00
5-6	SUPERSTRUCTURE DETAILS
7-8	SUBSTRUCTURE DETAILS
9-11	CROSS SECTIONS
12	SHOWING STRUCTURE SHEET 5-12

FED. ROAD DIST. NO.	STATE	FED. AID PROJ. NO.	DATE
9	Vt	88-B	1928

STATE OF VERMONT  
STATE HIGHWAY DEPARTMENT

PLAN AND PROFILE OF PROPOSED  
STATE HIGHWAY  
FEDERAL AID PROJECT


TOWN OF MORRISTOWN

STOWE-MORRISVILLE ROAD

RYDER BROOK BRIDGE

LOCATED 1.8 MILES SOUTH OF MORRISVILLE

LENGTH 700 FEET = 0.132 MILES

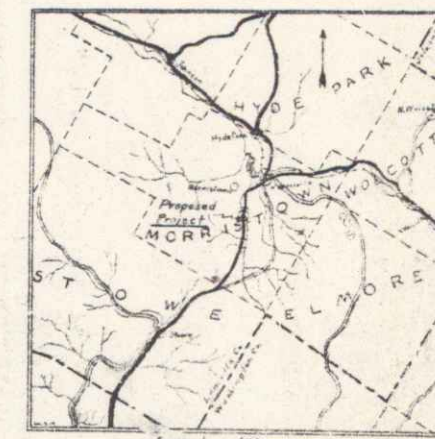

SCALES  
PLAN 1 IN = 20 FEET  
VERT. 1 IN = 20 FEET  
PROFILE HORIZ. 1 IN = 20 FEET  
SECTIONS 1 IN = 5 FEET

LAYOUT  
SEE SHEET 3

RIGHT-OF-WAY DIVISION  
TOWN FILE

PERPETUAL

TOWN OF Vt. Rte #100  
(To Be Returned To R.O.W. Division)  
M.P. 3.57 ±

APPROVED: March 29 1928

*H.E. Sargent*  
CHIEF ENGINEER

SUBMITTED BY ORDER OF THE STATE HIGHWAY BOARD  
March 29 1928

*S. R. Bates*  
COMMISSIONER OF HIGHWAYS

CONVENTIONAL SIGNS

COUNTY LINE	---
TOWN LINE	---
FENCE LINE	---
STONE WALL	---
UNFENCED PROPERTY	---
GUARD RAIL	---
TRAVELLED WAY	---
RAILROAD	---
RETAINING WALL	---
CENTER LINE	---
CURVEY LINE	---
CULVERT	---
DROP INLET	---
TROLLEY POLE	---
POWER POLE	---
TELEPHONE POLE	---
TREE	---
WATER	---

GROUND ELEVATION	---
GRADE ELEVATION	---
CURVE DATA	---
DEFLECTION ANGLE	Δ
DEGREE OF CURVE	D
RADIUS OF CURVE	R
TANGENT DISTANCE	T
LENGTH OF CURVE	L
EXTERNAL DISTANCE	E
POINT OF INTERSECTION	P. I.
POINT OF CURVE	P. C.
POINT OF TANGENT	P. T.
POINT ON TANGENT	P. O. T.

This project to be constructed in accordance with Standard Specifications on file with the U.S. Bureau of Public Roads.

Structures on this project to be constructed in accordance with details given on Standard Structure Sheet Series Nos. S-1/3.

DISTRICT No. 9  
BRIDGE No. 6271  
MORRISTOWN

Town: MORRISTOWN  
Route: VT 100  
DATE: 03/29/1928  
PROJECT: 88B 1928  
P.N. 000687

Project No.

RECOMMENDED  
RECOMMENDED BY APPROVAL  
APPROVED  
DIRECTOR OF PUBLIC WORKS  
SERIES E. No. 341  
SHEET 1 OF 12




POOR ORIGINAL COPY

863 1325 4 11

PLAN  
DESIGNED BY  
NOTED FOR  
BY W. H. CHERRY  
NO.

PLAN  
DESIGNED BY  
NOTED FOR  
BY W. H. CHERRY  
NO.

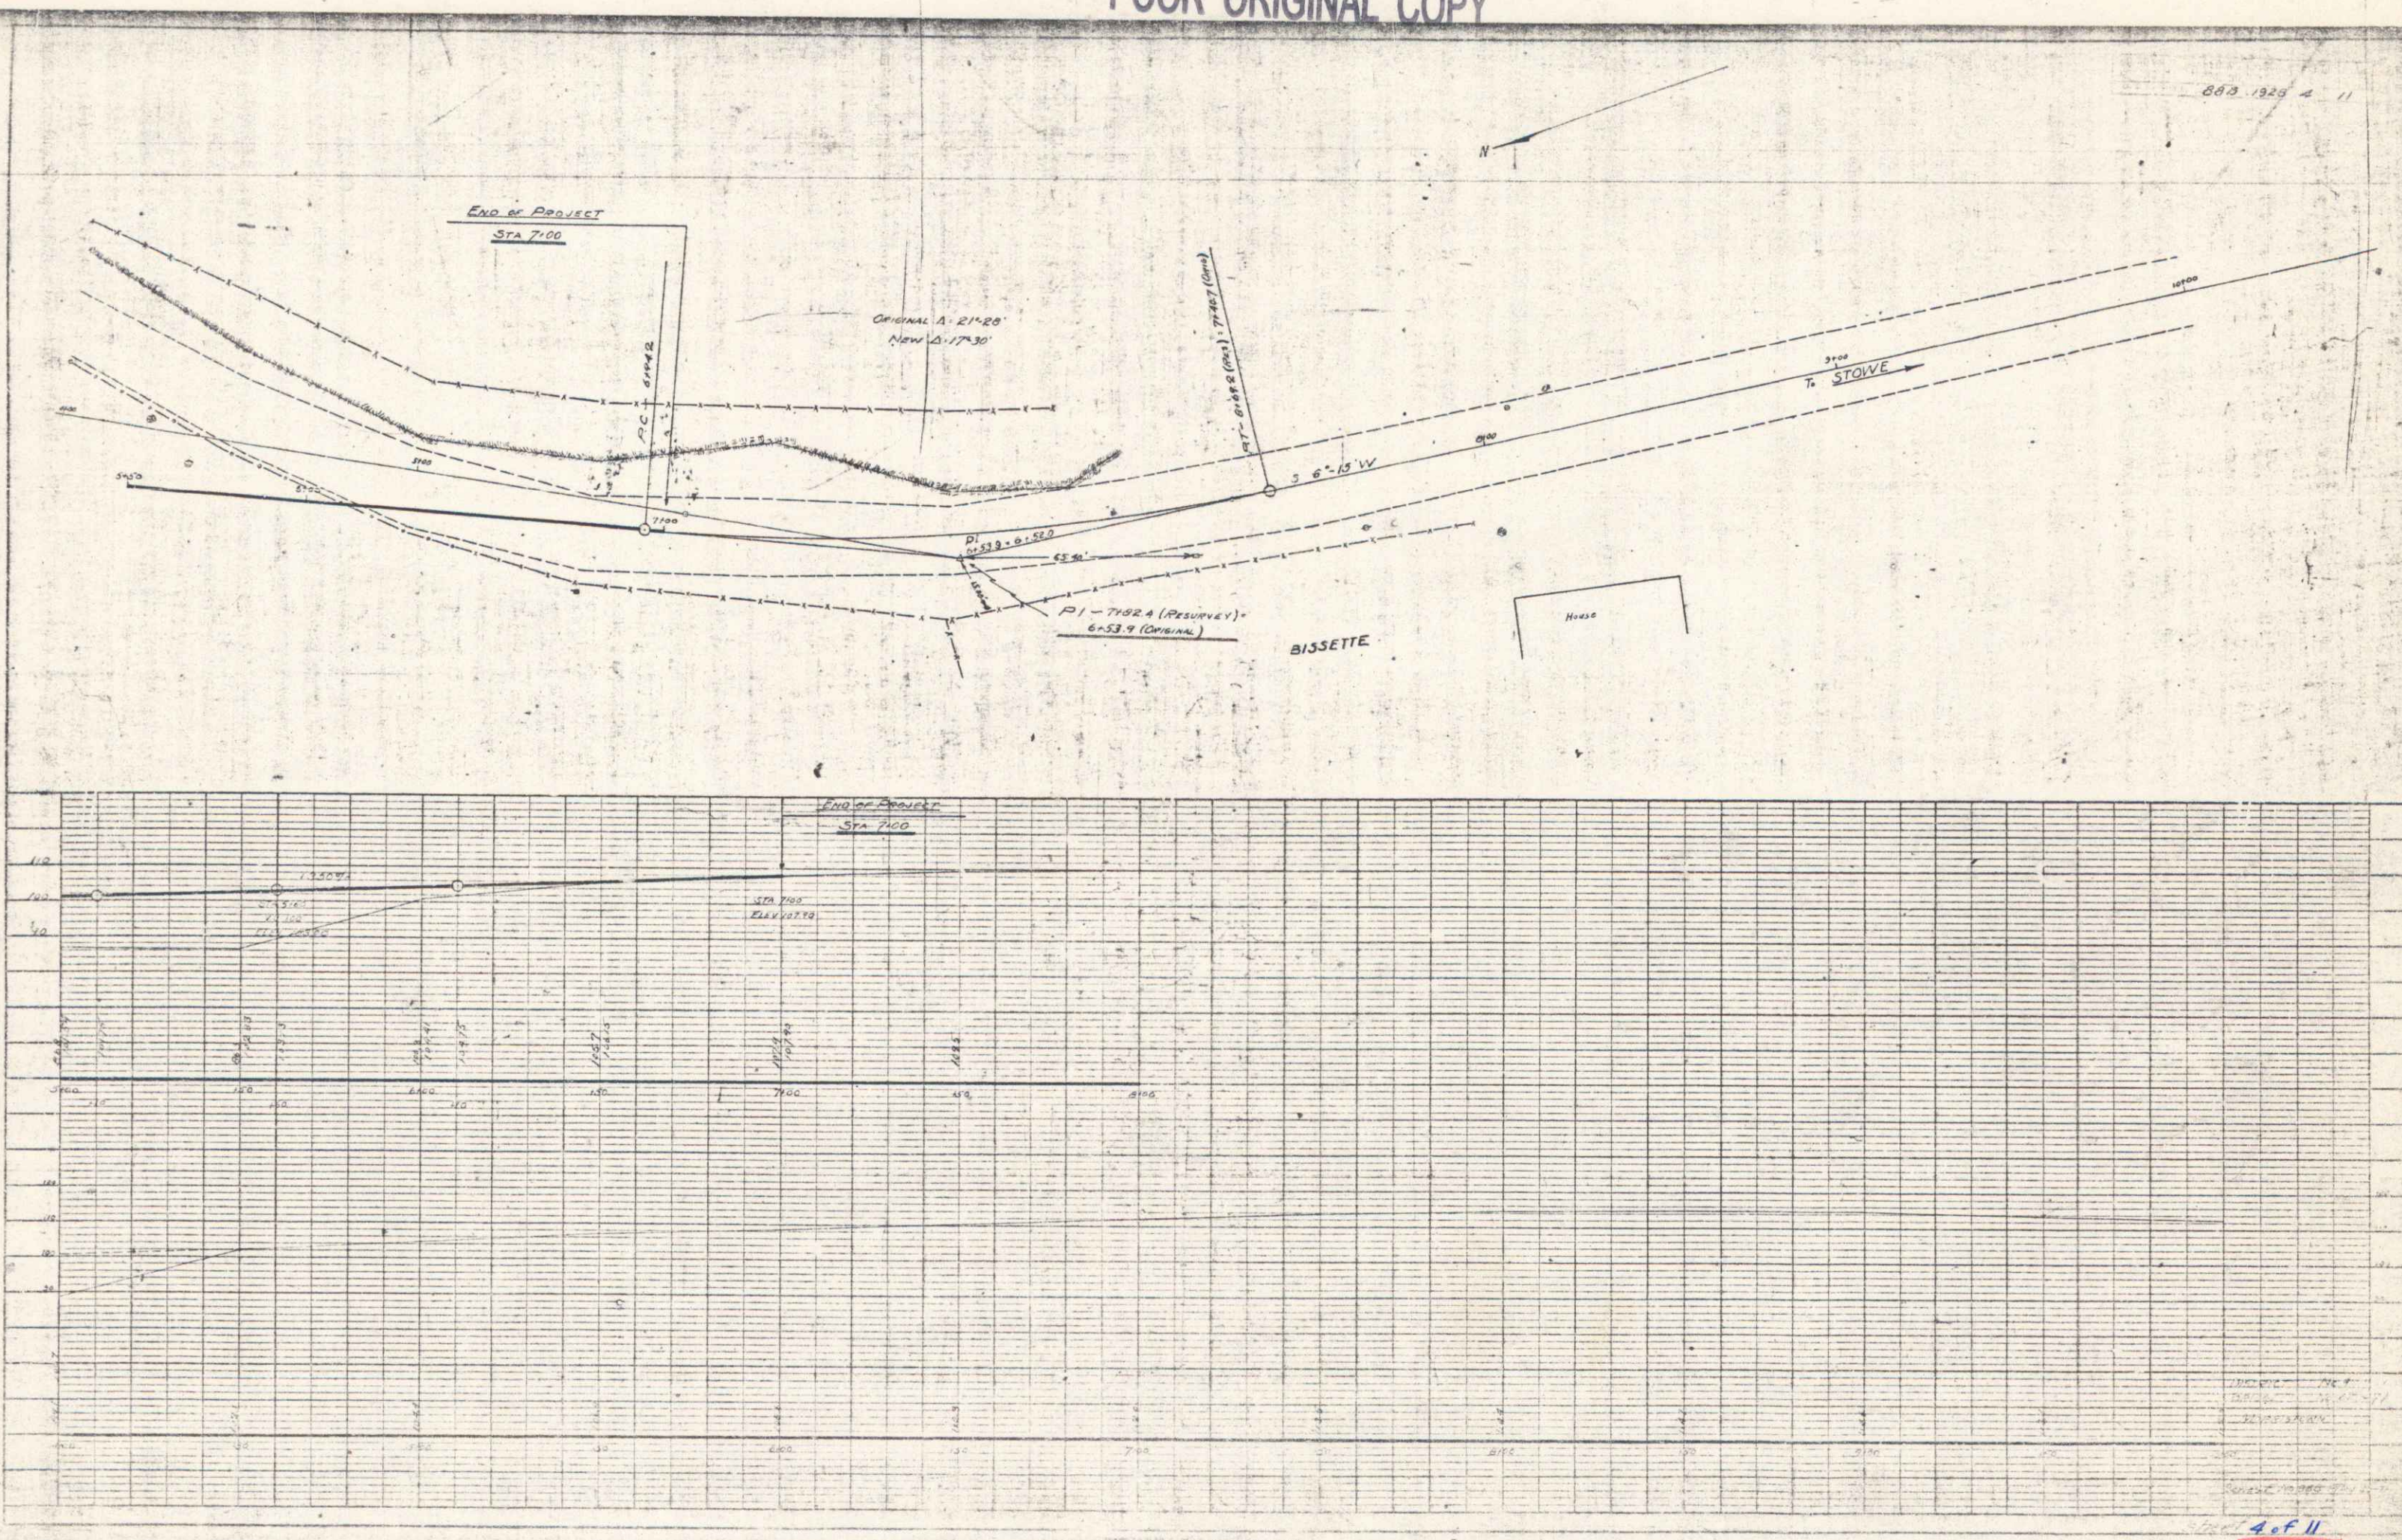

4 of 11